
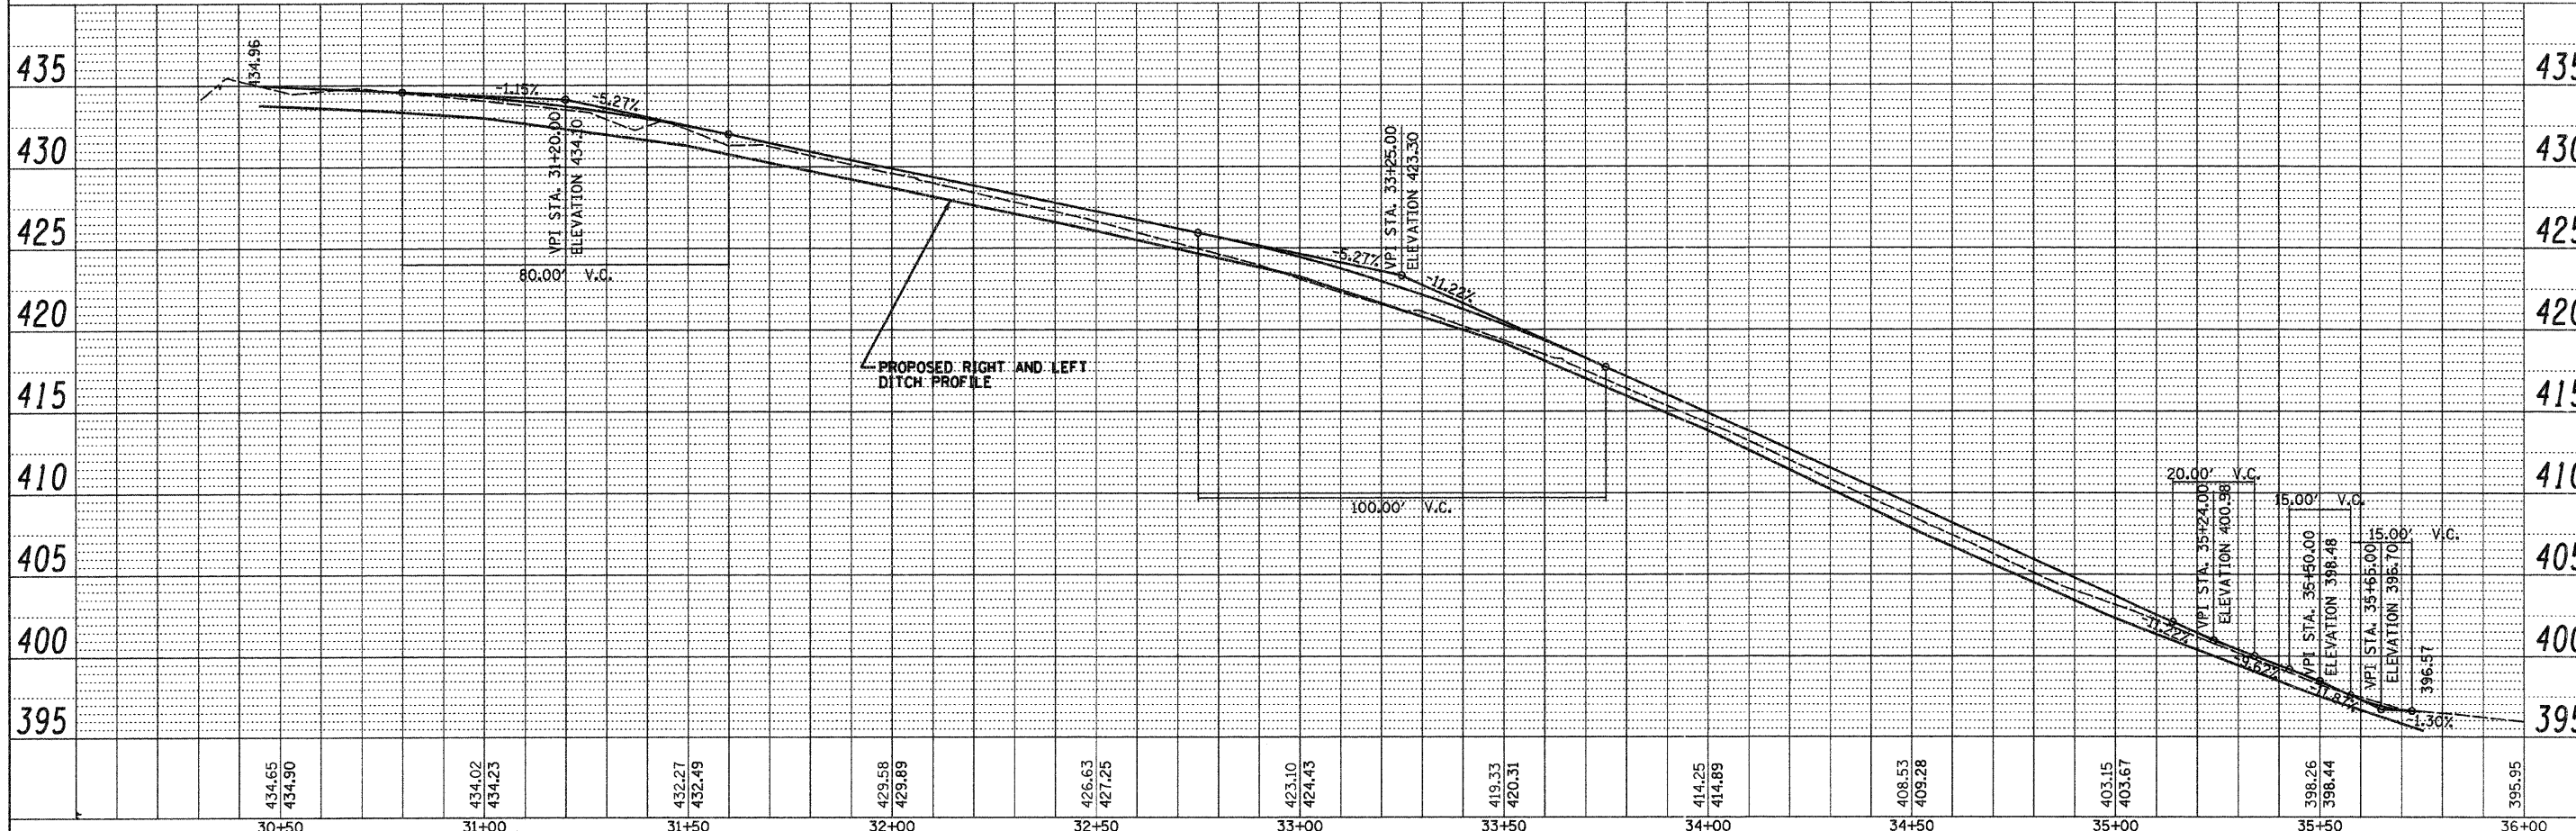


ALL COORDINATES ARE BASED ON VASCONCELLES ENGINEERING ASSUMED DATUM

DATE	
BY	
DESIGNED	
CHECKED	
PLANNED	
NOTED	
NO.	

DATE	
BY	
DESIGNED	
CHECKED	
PLANNED	
NOTED	
NO.	

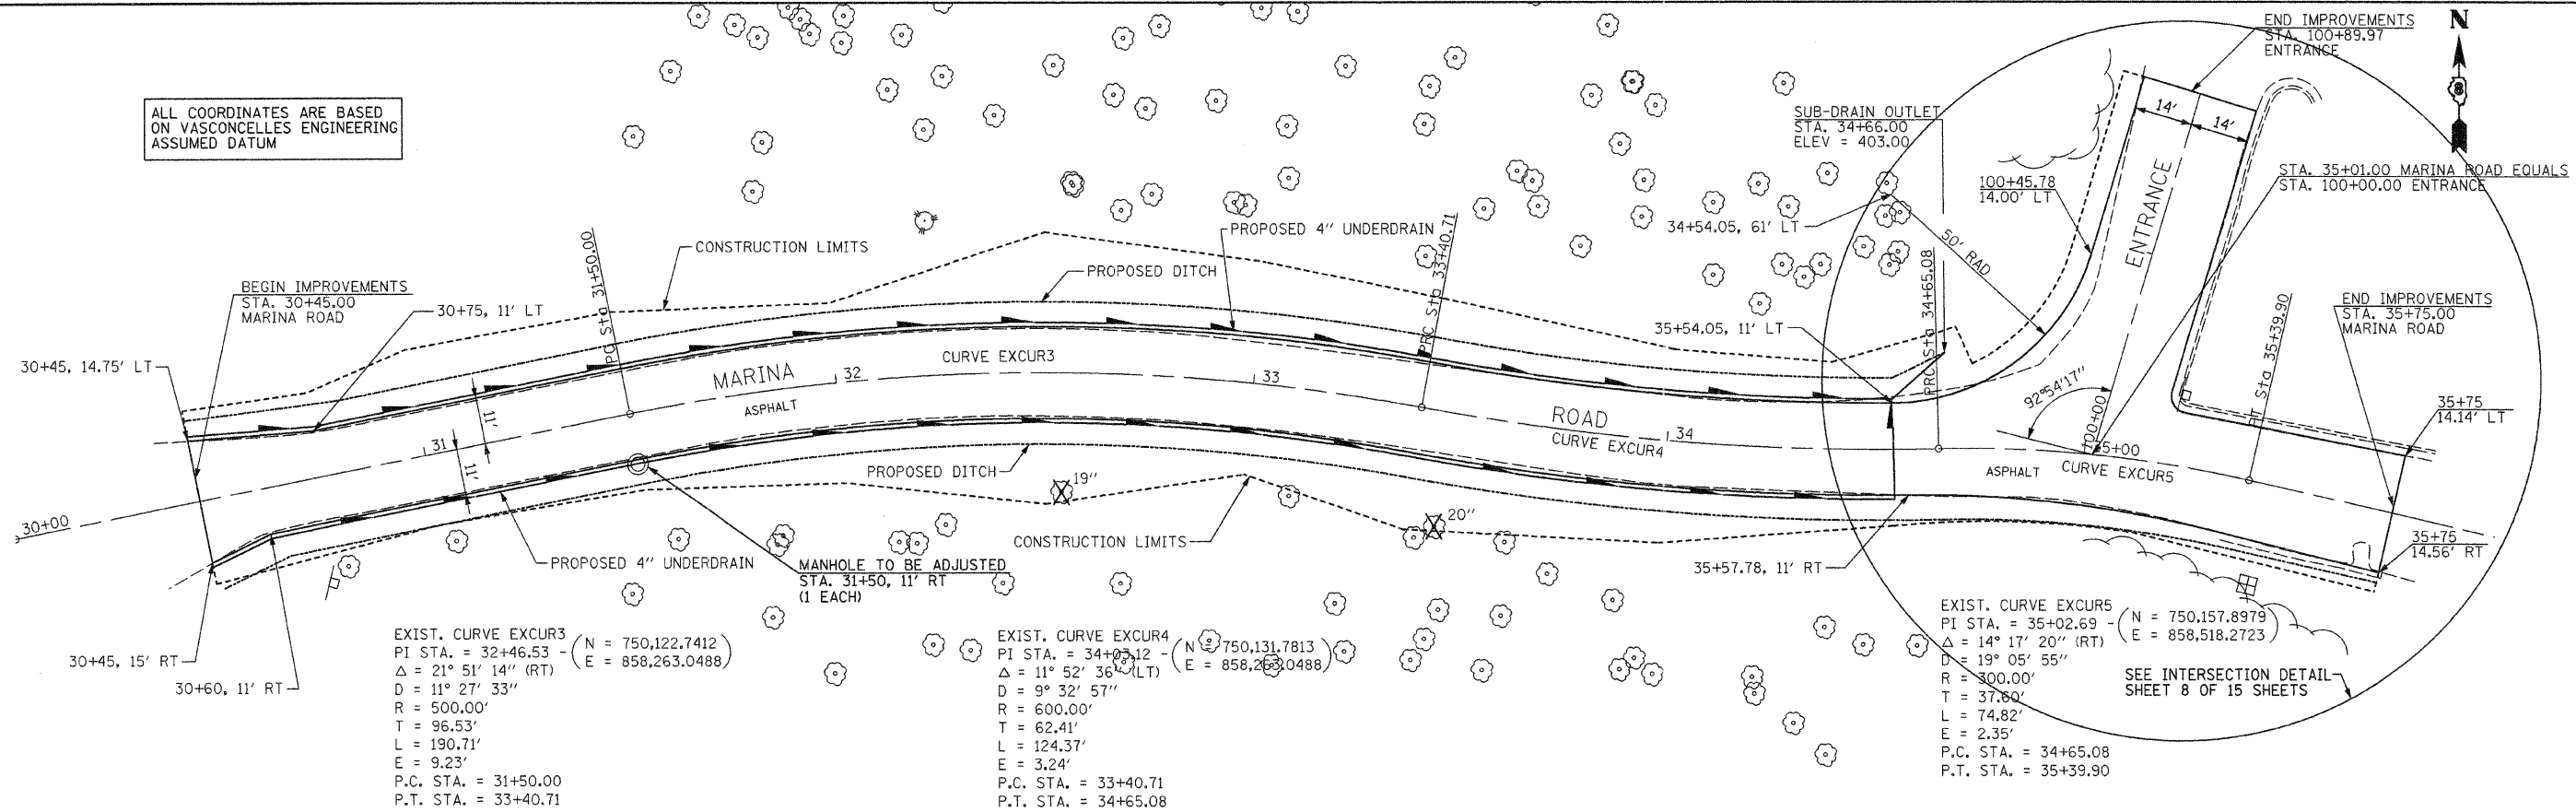

FILE NAME =	USER NAME = #USER#	DESIGNED - T.T.P.	REVISED -	STATE OF ILLINOIS DEPARTMENT OF TRANSPORTATION	PLAN AND PROFILE SHEET (MARINA AREA) STEPHEN FORBES STATE PARK	F.A. RTE.	SECTION	COUNTY	TOTAL SHEETS	SHEET NO.
#FILE#	CHECKED - R.H.D.	REVISED -	MARION			15	5			
PLOT SCALE = #SCALE#	DRAWN - S.D.K.	REVISED -	CONTRACT NO. 44977							
PLOT DATE = #DATE#	CHECKED -	REVISED -	FED. ROAD DIST. NO. [ILLINOIS] FED. AID PROJECT							

JOB NO. 250-061-E VASCONCELLES ENGINEERING CORP. DESIGN FIRM REGISTRATION NUMBER 184-002107