
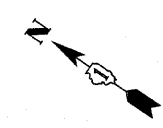


F.A.P. RTE.	SECTION	COUNTY	TOTAL SHEETS	SHEET NO.
374	3268F-R-1	COOK	279	50
STA. 109+00.00		TO STA. 122+00.00		
FED. ROAD DIST. NO.	ILLINOIS	FED. AID PROJECT		
CONTRACT NO. 62387				

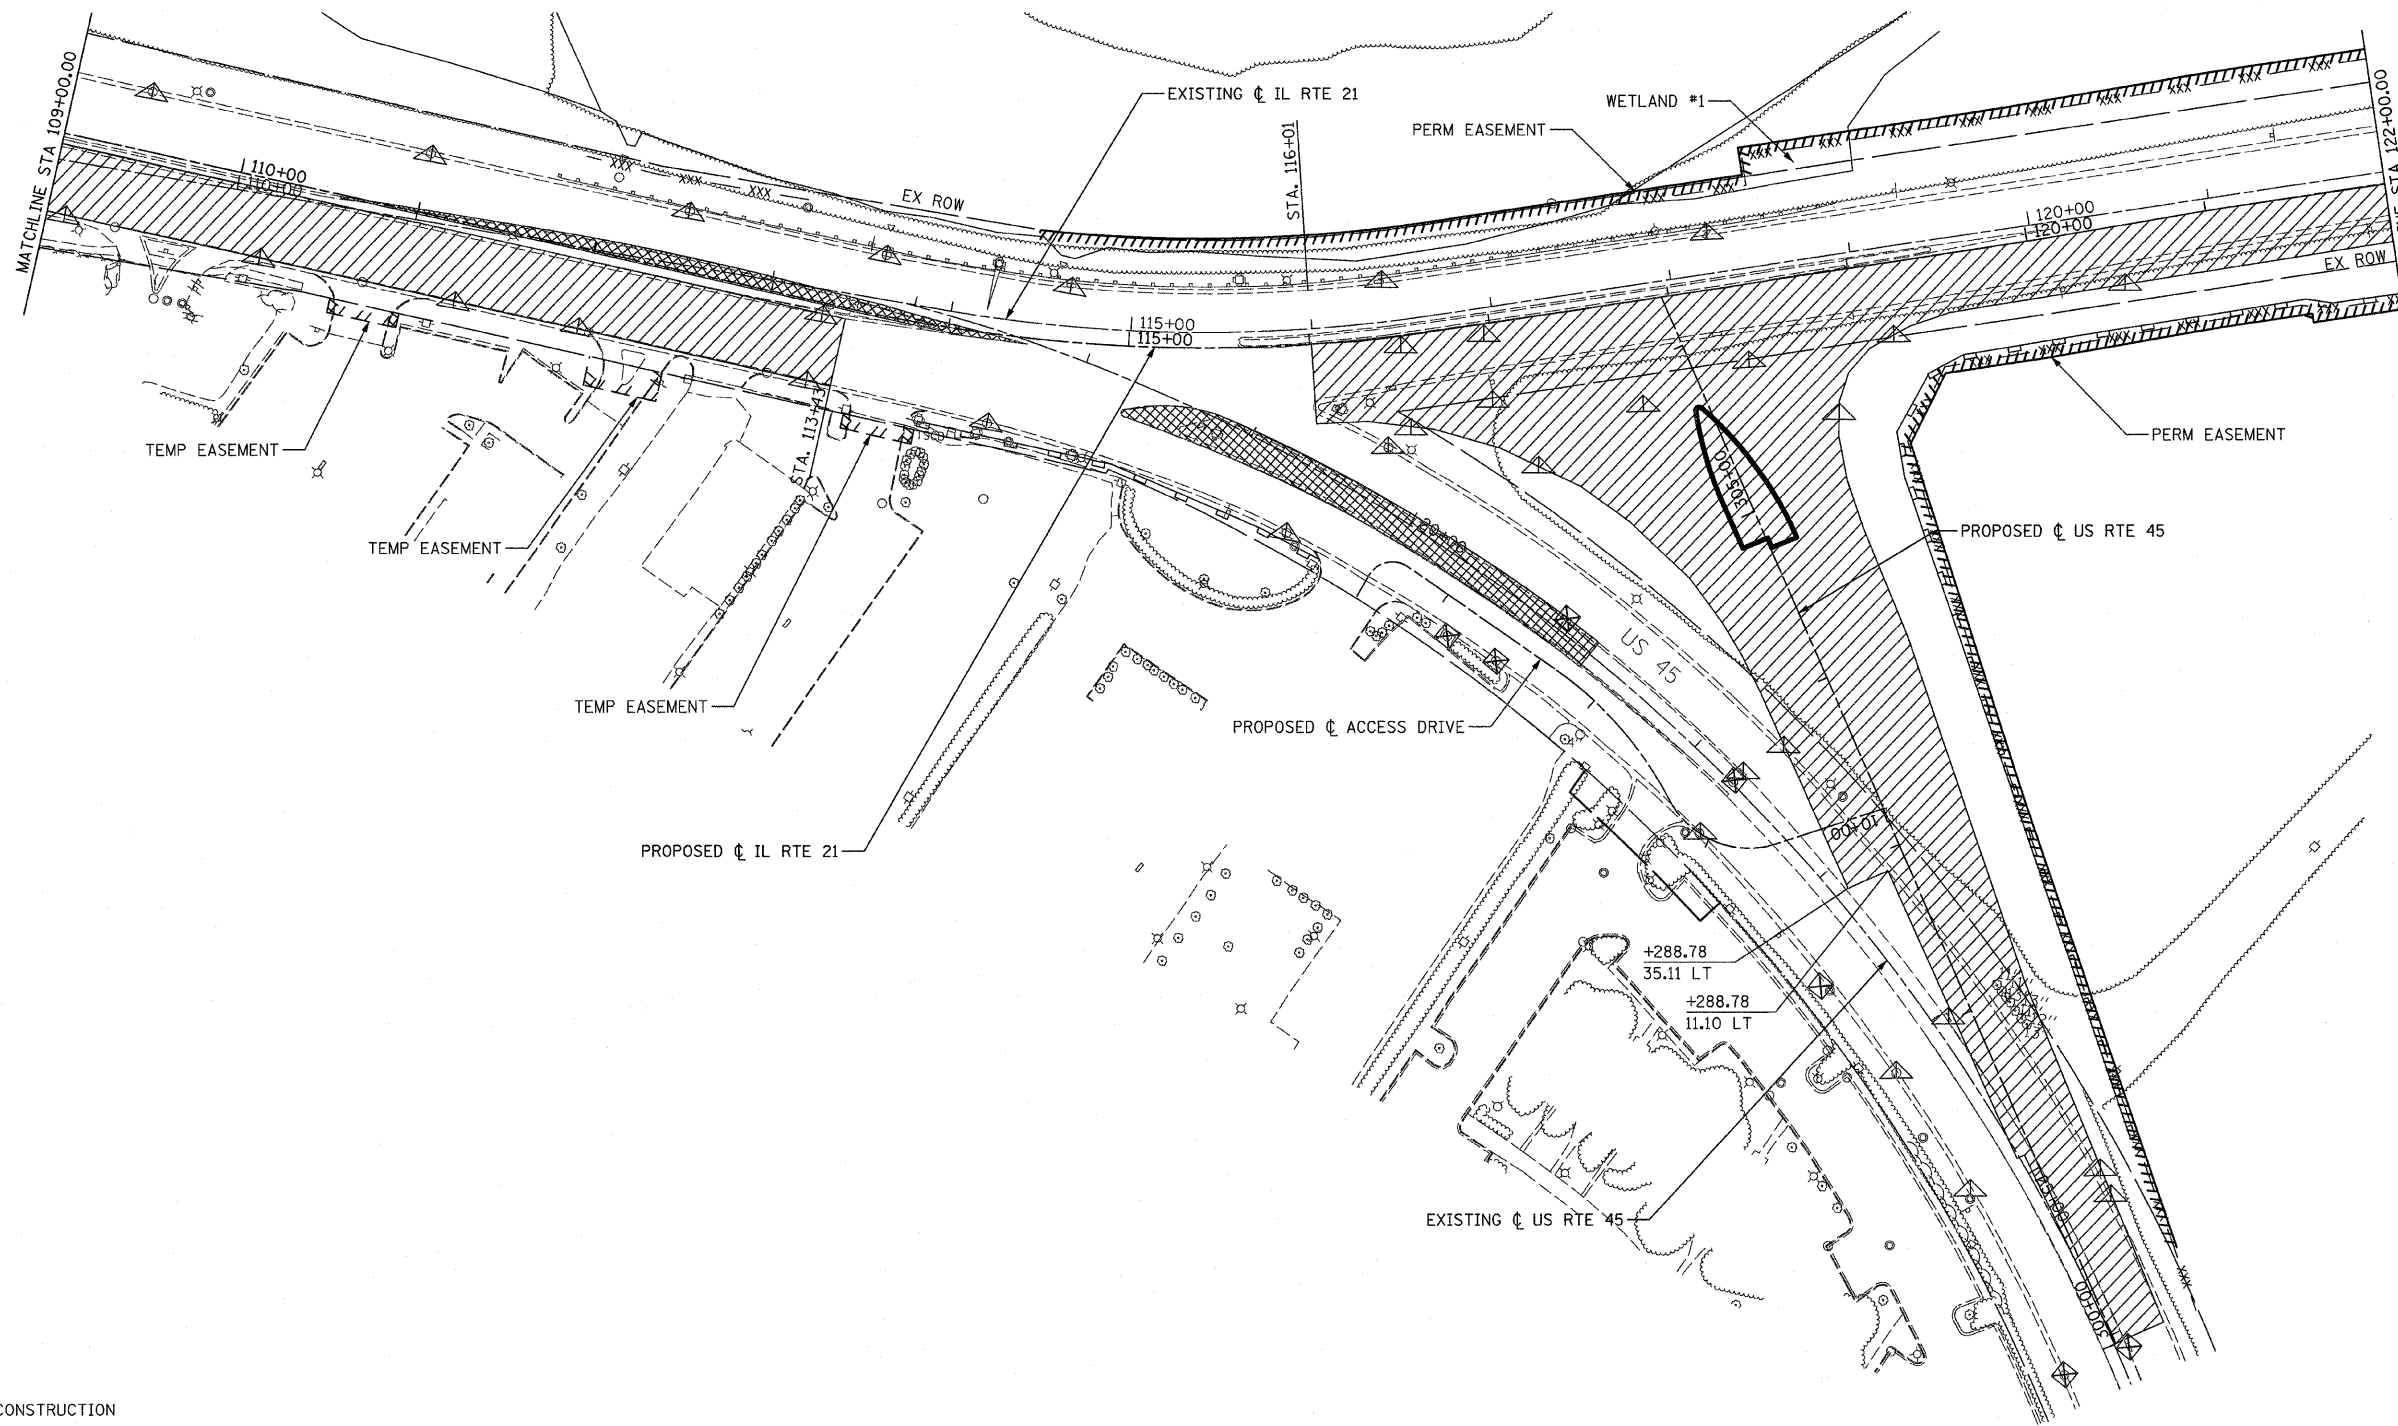


- LEGEND:**
- STAGE I CONSTRUCTION
  - TEMPORARY PAVEMENT
  - INLET AND PIPE PROTECTION
  - INLET FILTERS
  - PERIMETER EROSION BARRIER
  - TEMPORARY DITCH CHECK
  - TEMPORARY FENCE
  - TREE TRUNK PROTECTION

REVISIONS	
NAME	DATE

ILLINOIS DEPARTMENT OF TRANSPORTATION  
**TEMPORARY EROSION CONTROL PLAN**

**STAGE I - 2**

ILLINOIS ROUTE 21  
STA 109+00.00 TO STA 122+00.00

 

DATE: 02/05/08  
DRAWN BY: RDT  
CHECKED BY: GC

**STV Incorporated**  
engineers/architects/scientists/construction managers  
200 W Monroe - Suite 1650  
Chicago, Illinois 60606

DATE PLOTTED: 02/05/08 10:58 AM