









 

F.A.P. RTE.	SECTION	COUNTY	TOTAL SHEETS	SHEET NO.
374	3268F-R-1	COOK	279	52
STA. 148+00.00		TO STA. 174+00.00		
FED. ROAD DIST. NO.		ILLINOIS	FED. AID PROJECT	

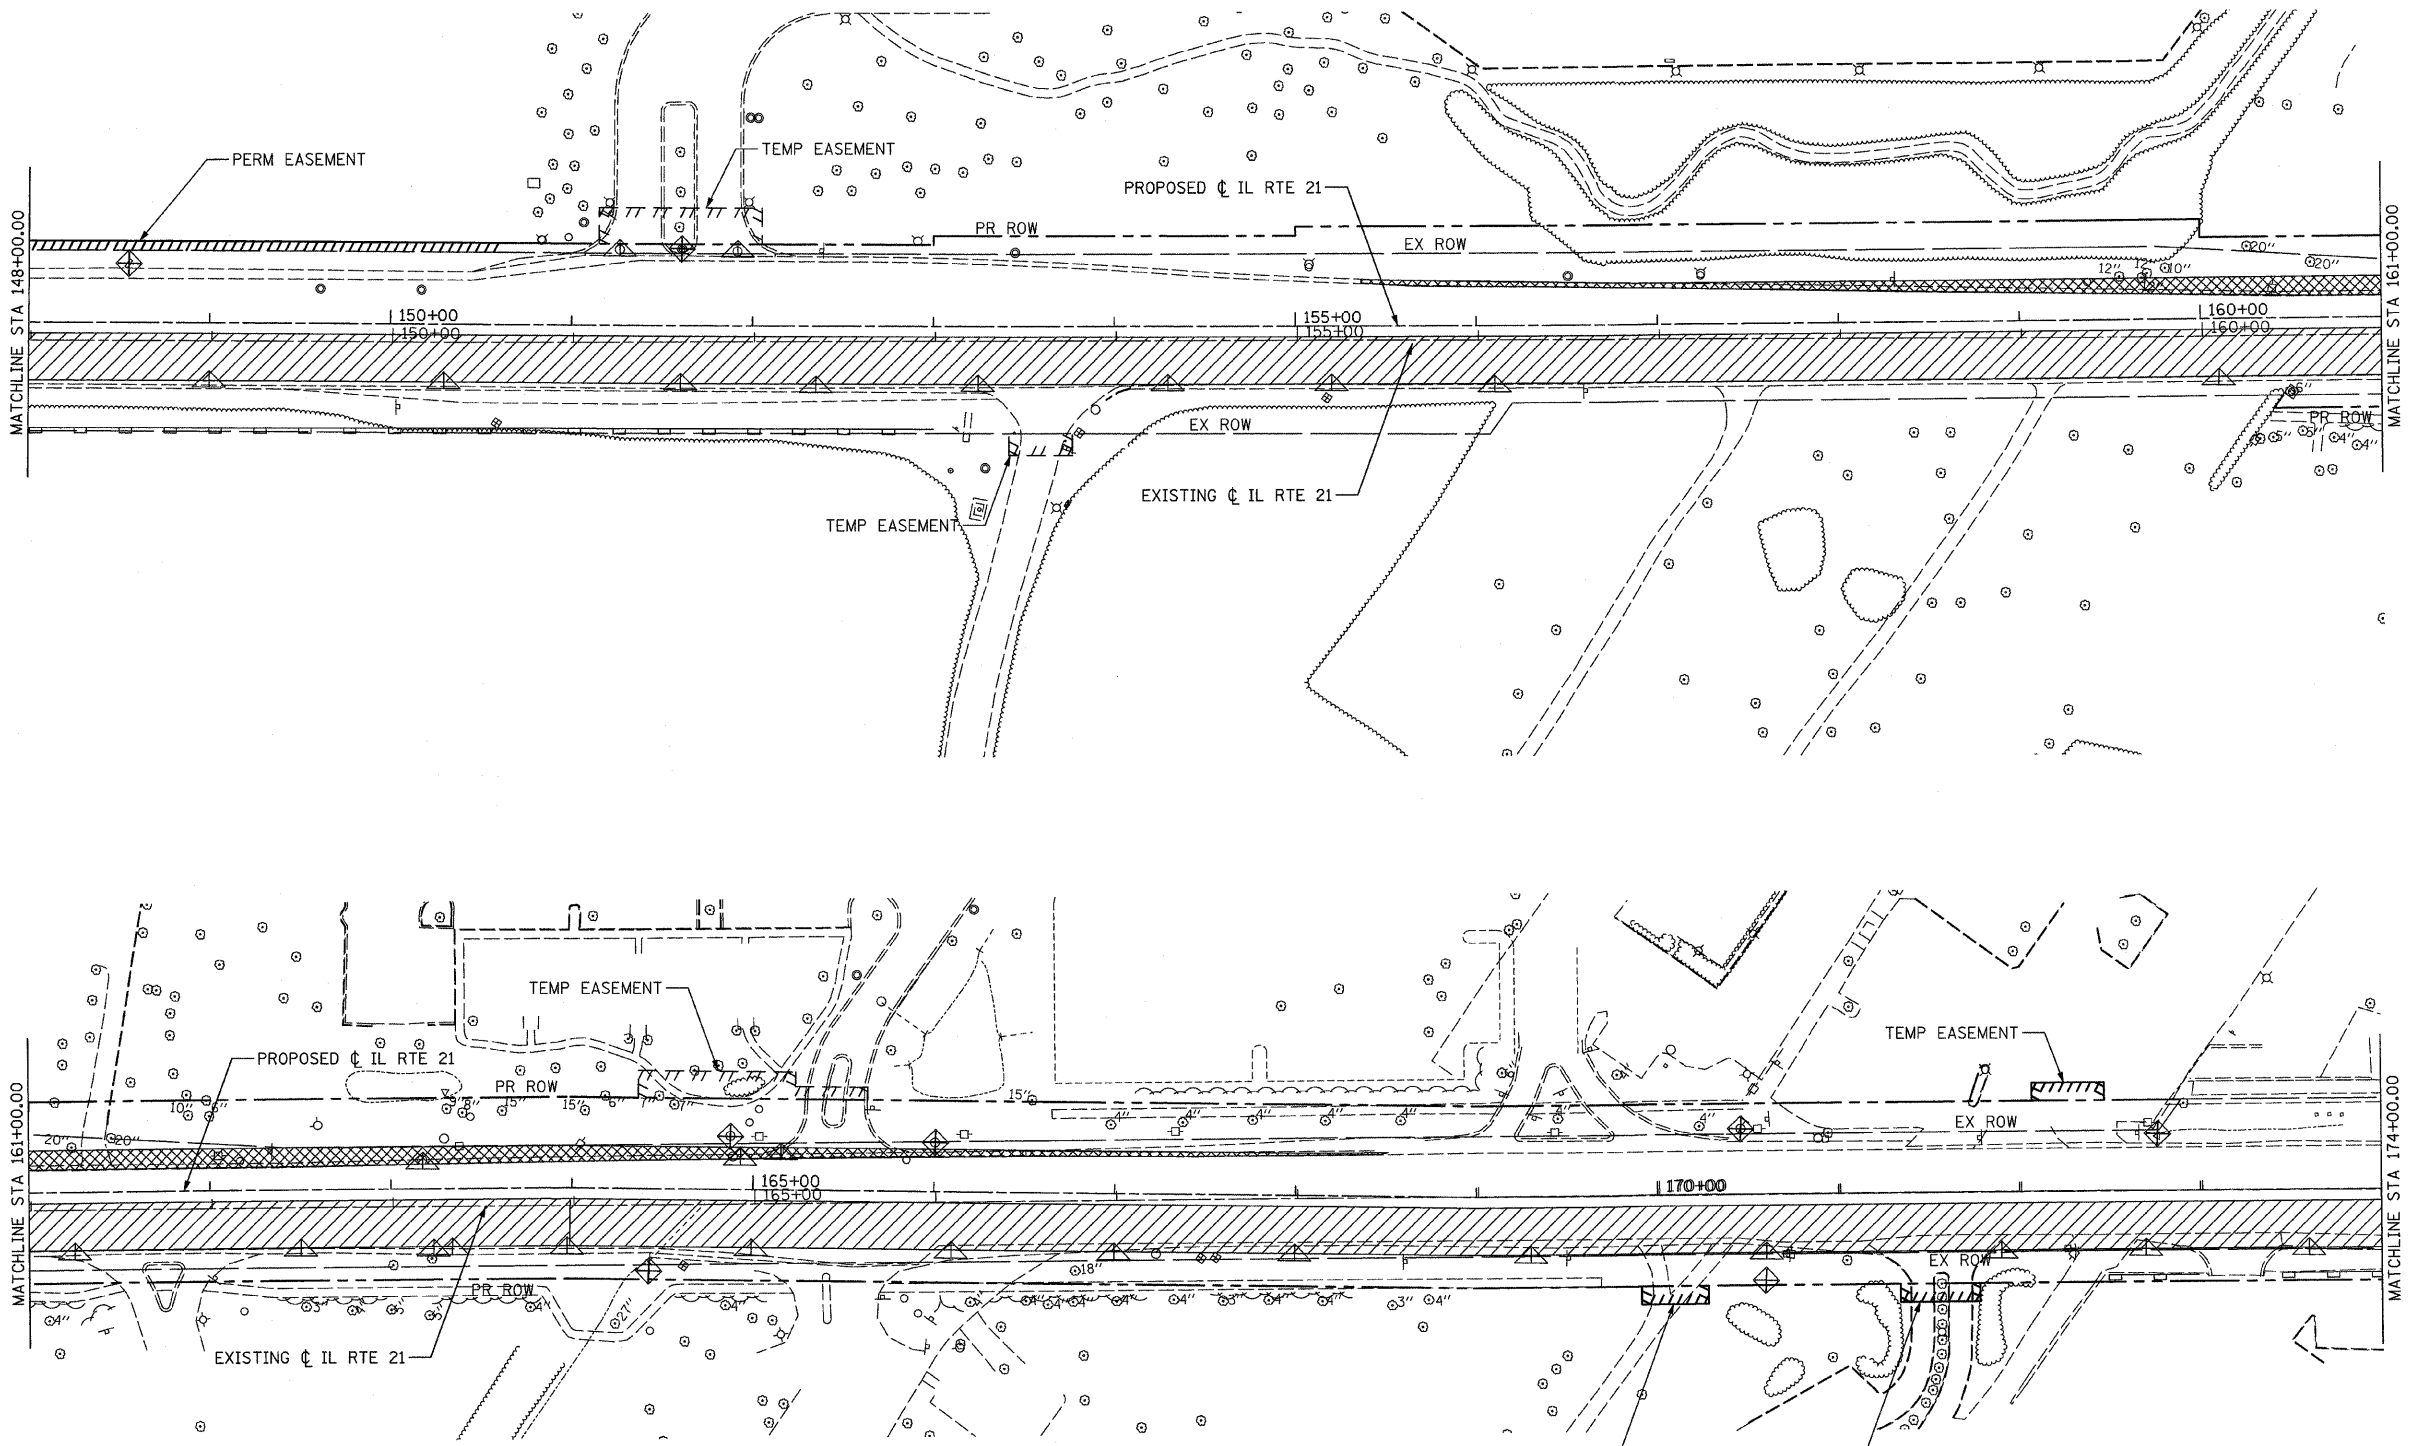

- LEGEND:**
-  STAGE I CONSTRUCTION
 -  TEMPORARY PAVEMENT
 -  INLET AND PIPE PROTECTION
 -  INLET FILTERS
 -  PERIMETER EROSION BARRIER
 -  TEMPORARY DITCH CHECK
 -  TEMPORARY FENCE
 -  TREE TRUNK PROTECTION

  REVISIONS	
NAME	DATE

ILLINOIS DEPARTMENT OF TRANSPORTATION
TEMPORARY EROSION CONTROL PLAN

STAGE I - 4
 ILLINOIS ROUTE 21
 STA 148+00.00 TO STA 174+00.00

DATE: 02/05/08
 DRAWN BY: RDT
 CHECKED BY: GC

 **STV Incorporated**
 engineers/architects/scientists/construction managers
 200 W Monroe - Suite 1650
 Chicago, Illinois 60606

