
 
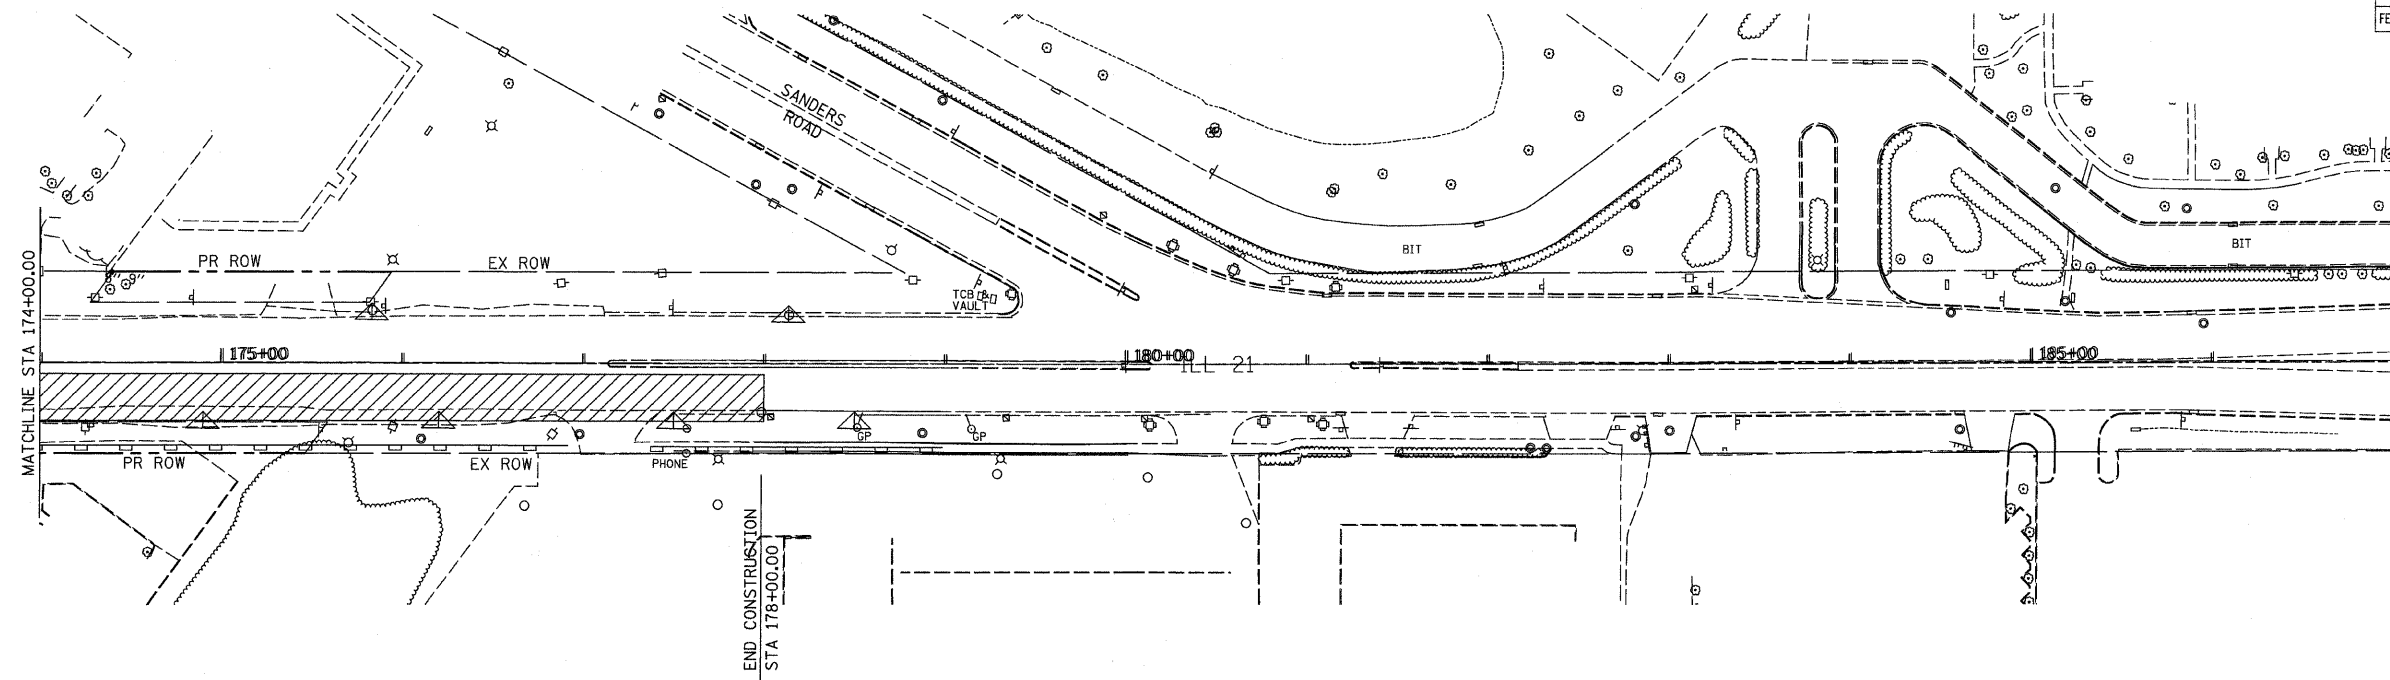



 

 



F.A.P. RTE.	SECTION	COUNTY	TOTAL SHEETS	SHEET NO.
374	3268F-R-1	COOK	279	53
STA. 174+00.00		TO STA. 187+00.00		
FED. ROAD DIST. NO.	ILLINOIS	FED. AID PROJECT		

 

LEGEND:


-  STAGE I CONSTRUCTION
-  TEMPORARY PAVEMENT
-  INLET AND PIPE PROTECTION
-  INLET FILTERS
-  PERIMETER EROSION BARRIER
-  TEMPORARY DITCH CHECK
-  TEMPORARY FENCE
-  TREE TRUNK PROTECTION

REVISIONS	
NAME	DATE

ILLINOIS DEPARTMENT OF TRANSPORTATION
TEMPORARY EROSION CONTROL PLAN

STAGE I - 5
 ILLINOIS ROUTE 21
 STA 174+00.00 TO STA 187+00.00

DATE: 02/05/08
 DRAWN BY: RDT
 CHECKED BY: GC

 

1" = 50'

STV Incorporated
 engineers/architects/scientists/construction managers

200 W Monroe - Suite 1650
 Chicago, Illinois 60606