
 


F.A.P. RTE.	SECTION	COUNTY	TOTAL SHEETS	SHEET NO.
374	3268F-R-1	COOK	279	57
STA. 148+00.00		TO STA. 174+00.00		
FED. ROAD DIST. NO.	ILLINOIS	FED. AID PROJECT		

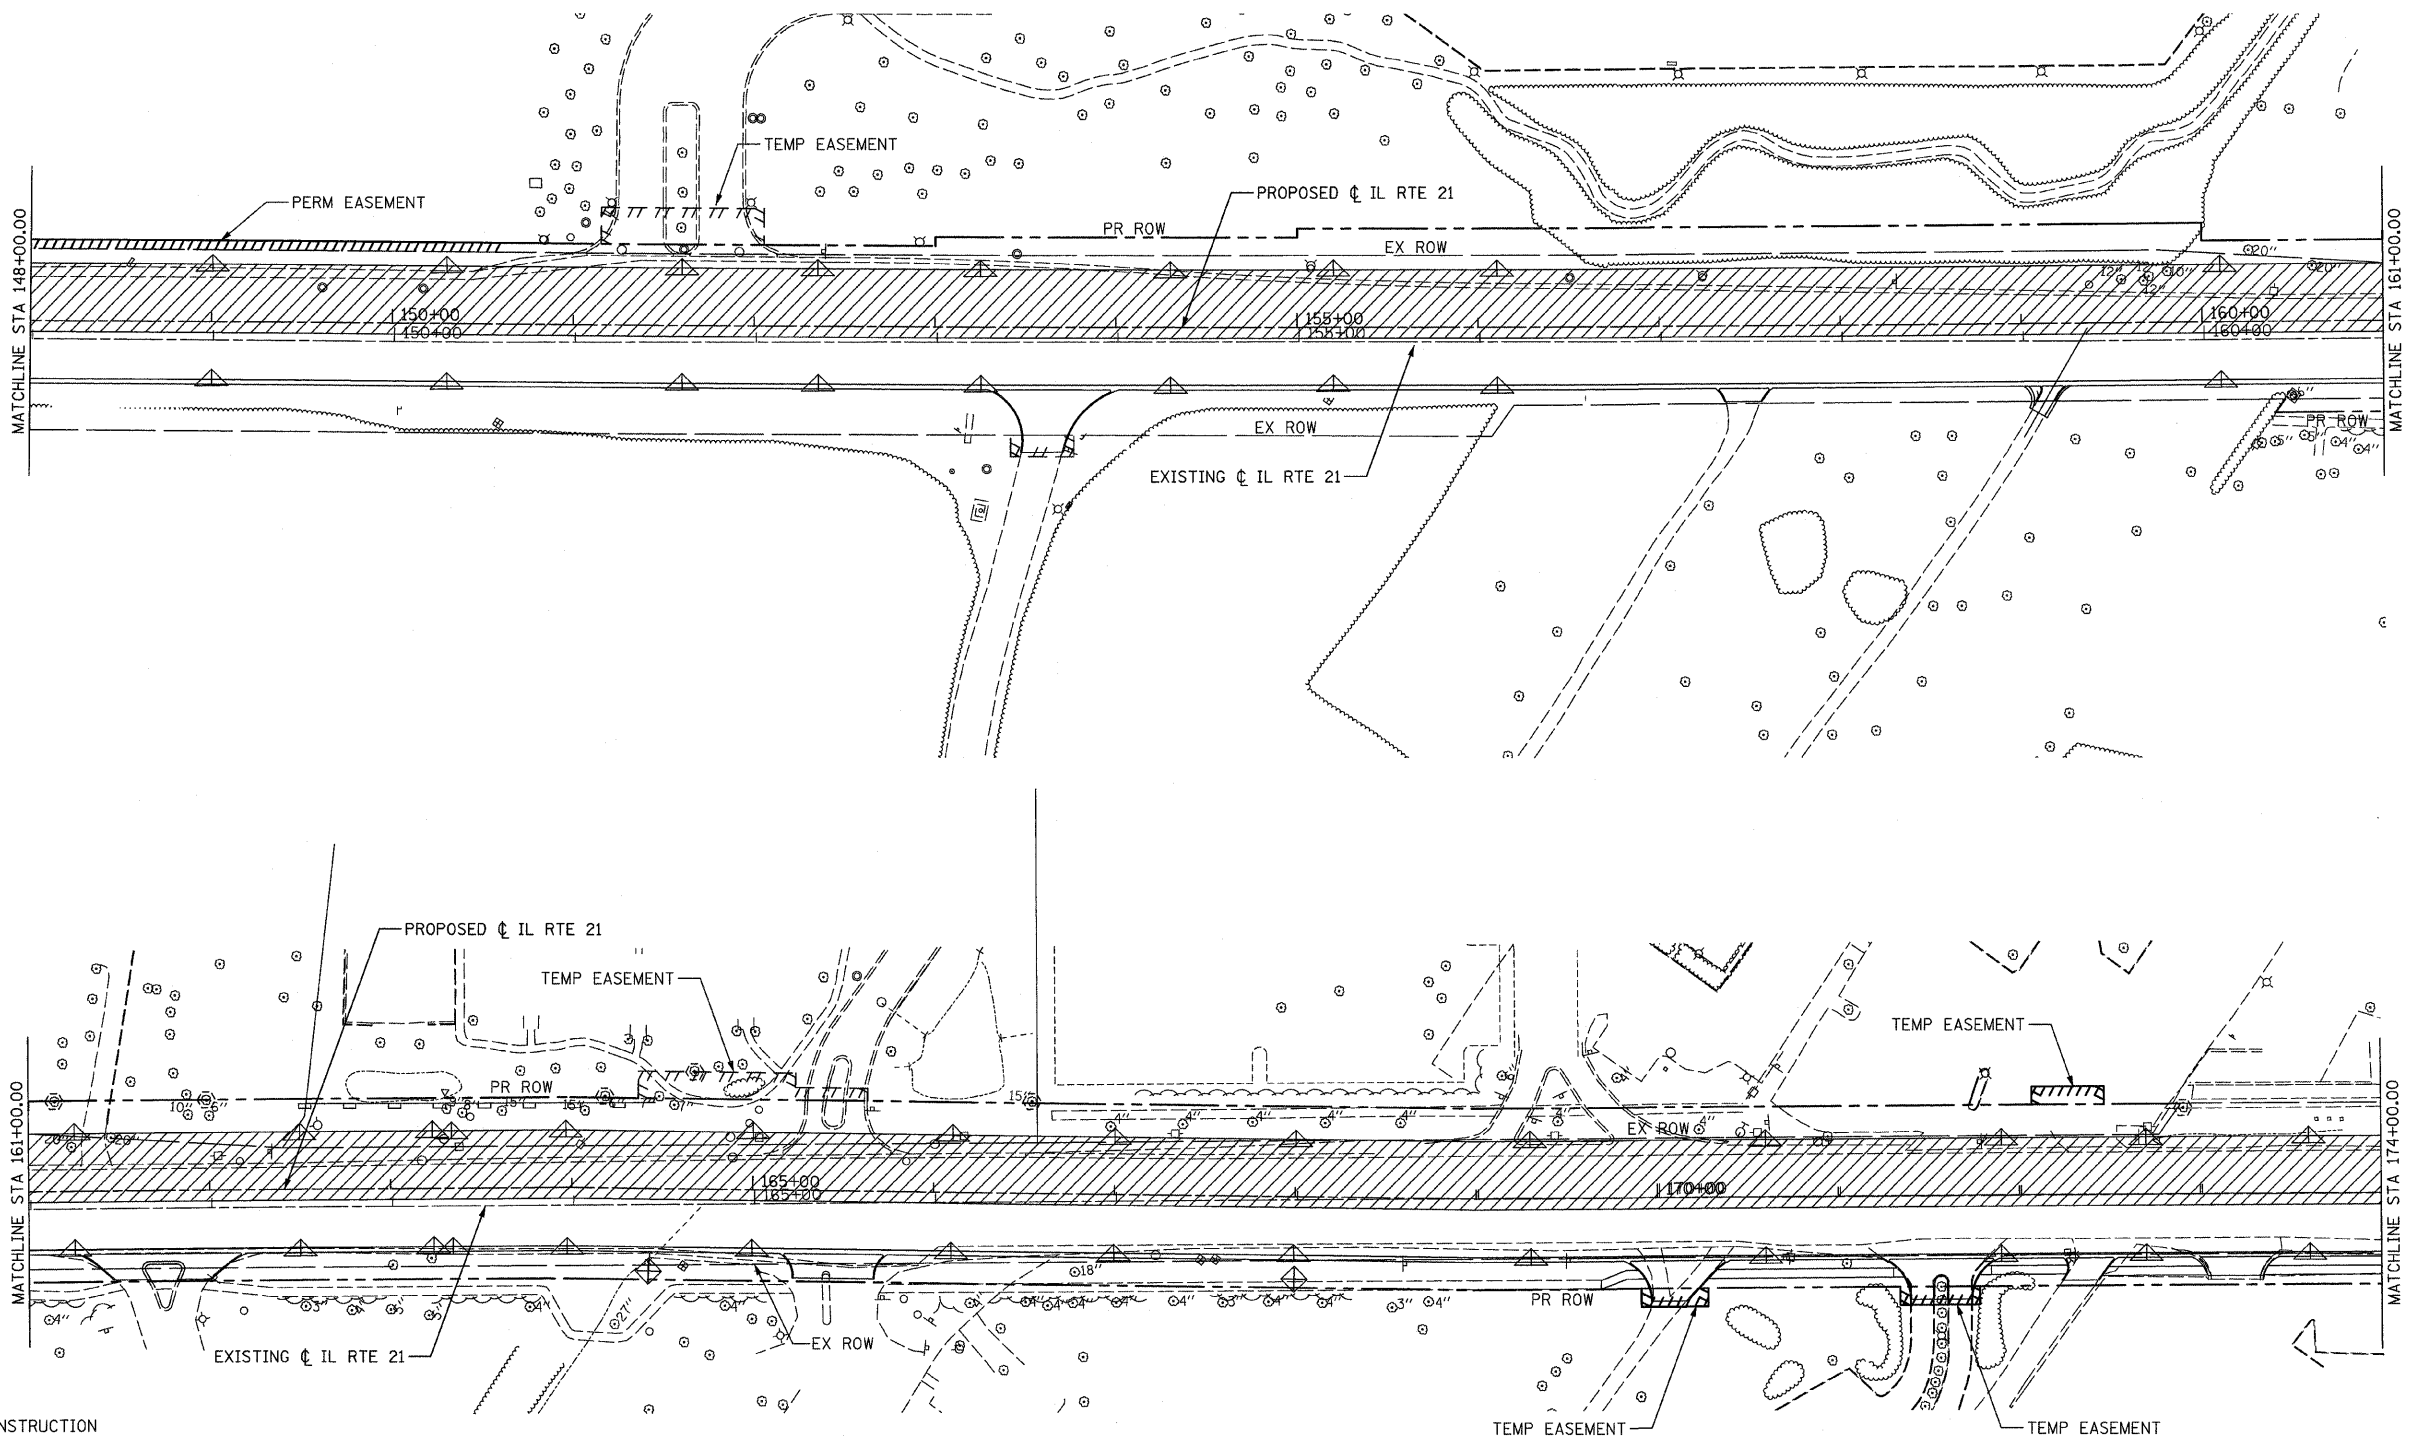

- LEGEND:**
- STAGE II CONSTRUCTION
  - TEMPORARY PAVEMENT
  - INLET AND PIPE PROTECTION
  - INLET FILTERS
  - PERIMETER EROSION BARRIER
  - TEMPORARY DITCH CHECK
  - TEMPORARY FENCE
  - TREE TRUNK PROTECTION

REVISIONS	
NAME	DATE

ILLINOIS DEPARTMENT OF TRANSPORTATION  
**TEMPORARY EROSION CONTROL PLAN**

STAGE II - 4  
 ILLINOIS ROUTE 21  
 STA 148+00.00 TO STA 174+00.00

DATE: 02/05/08  
 DRAWN BY: RDT  
 CHECKED BY: GC

**STV Incorporated** 200 W Monroe - Suite 1650  
 engineers/architects/scientists/construction managers Chicago, Illinois 60606

