


EXISTING TOPOGRAPHY

ITEM DESCRIPTION	SYMBOL
THERMOPLASTIC PVMT. MARKING LINE 4", 30" SKIP 10' DASH, YELLOW	A
THERMOPLASTIC PVMT. MARKING LINE 12", SCHOOL CROSSWALK @ 36" C-C, WHITE	B
THERMOPLASTIC PVMT. MARKING LINE 24", STOP BAR, WHITE	C



PROPOSED IMPROVEMENT

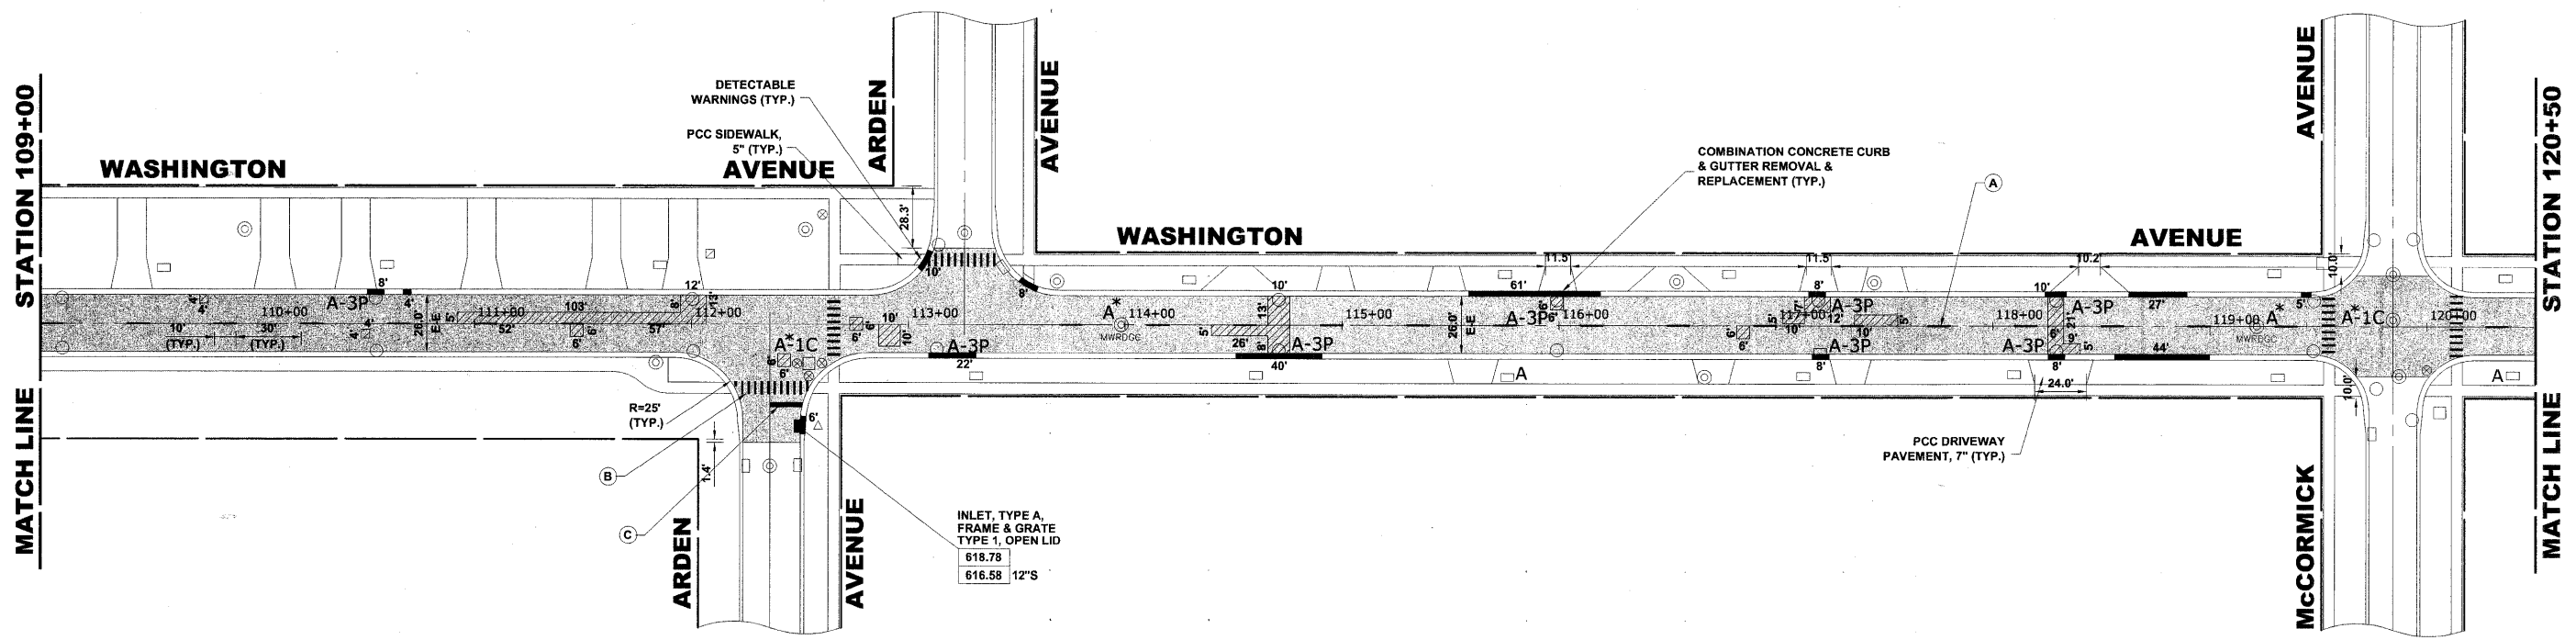

♦ Civil Engineers
 ♦ Municipal Consultants
 ♦ Established 1911
 9933 Roosevelt Road
 Westchester, Illinois 60154-2780
 Phone: 708/865-0300
 Fax: 708/865-1212

WASHINGTON AVENUE
PROJECT NO. M- 8003(902)
VILLAGE SECTION 07-00123-00-RS
VILLAGE OF BROOKFIELD, ILLINOIS

WASHINGTON AVENUE
PAVING PLAN

SCALE: 1" = 40'
 DRAWN BY: LEV/MK
 BOOK NO.: SCANS/BP/LS
 DATE: 1-16-08
 E.H.E. NO.: 125-07-13601

SHEET
11
 OF
20

Drawing file: W:\Projects\2507136 - Washington Avenue LAP\WASHINGTON AVE Washington Ave.dwg
 Jan 15, 2008 - 2:00pm