


**EXISTING TOPOGRAPHY**

ITEM DESCRIPTION	SYMBOL
THERMOPLASTIC PVMT. MARKING LINE 4", 30" SKIP 10" DASH, YELLOW	A
THERMOPLASTIC PVMT. MARKING LINE 12", SCHOOL CROSSWALK @ 36" C-C, WHITE	B
THERMOPLASTIC PVMT. MARKING LINE 24", STOP BAR, WHITE	C



**PROPOSED IMPROVEMENT**

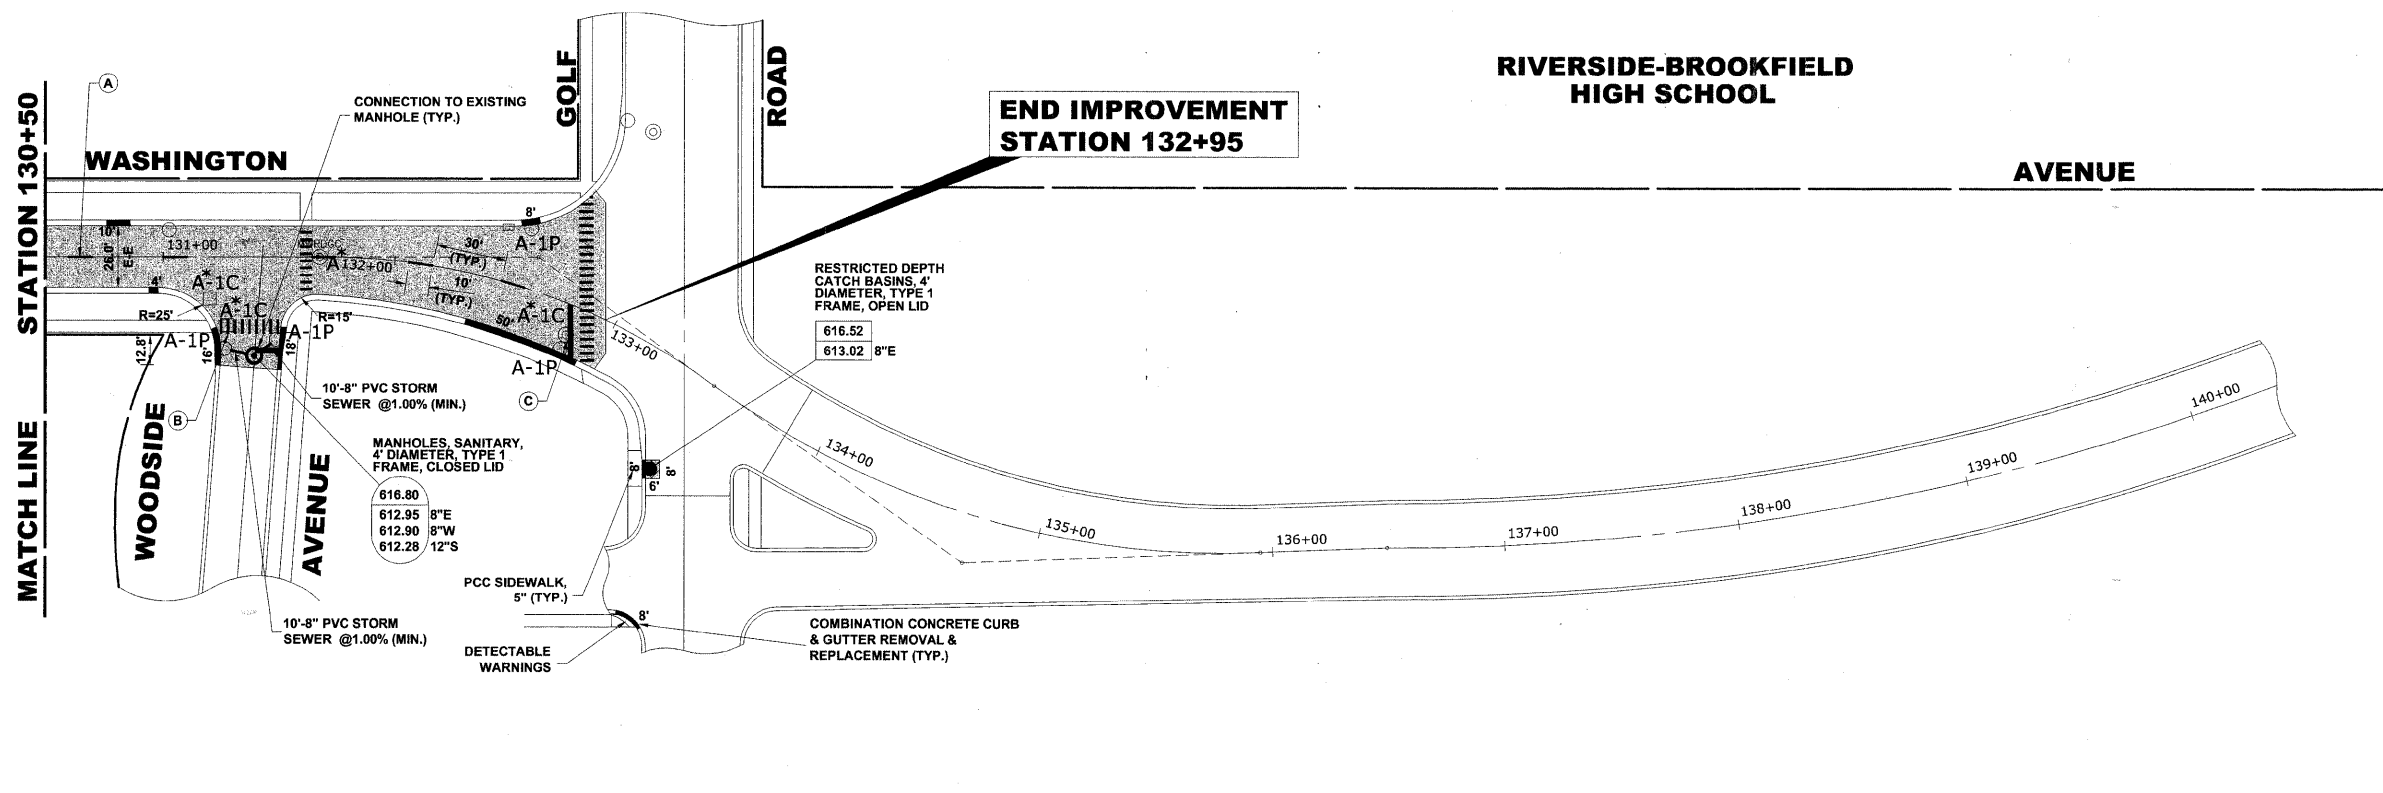

♦ Civil Engineers  
 ♦ Municipal Consultants  
 ♦ Established 1911  
 9933 Roosevelt Road  
 Westchester, Illinois 60154-2780  
 Phone: 708/865-0300  
 Fax: 708/865-1212

**WASHINGTON AVENUE**  
**PROJECT NO. M- 8003(902)**  
**VILLAGE SECTION 07-00123-00-RS**  
**VILLAGE OF BROOKFIELD, ILLINOIS**

**WASHINGTON AVENUE**  
**PAVING PLAN**

SCALE:	1" = 40'	SHEET <b>13</b> OF <b>20</b>
DRAWN BY:	LEV/MK	
BOOK NO.:	SCANS/BP/LS	
DATE:	1-16-08	
E.H.E. NO.:	125-07-13601	
REVISION:		

Drawing file: W:\Projects\12507136 - Washington Avenue LP\PP\WASHINGTON AVE\Washington Ave.dwg Jan 15, 2008 - 2:01pm