


VALLEY VIEW CLUB

GOLF COURSE

VALLEY VIEW CLUB

GOLF COURSE

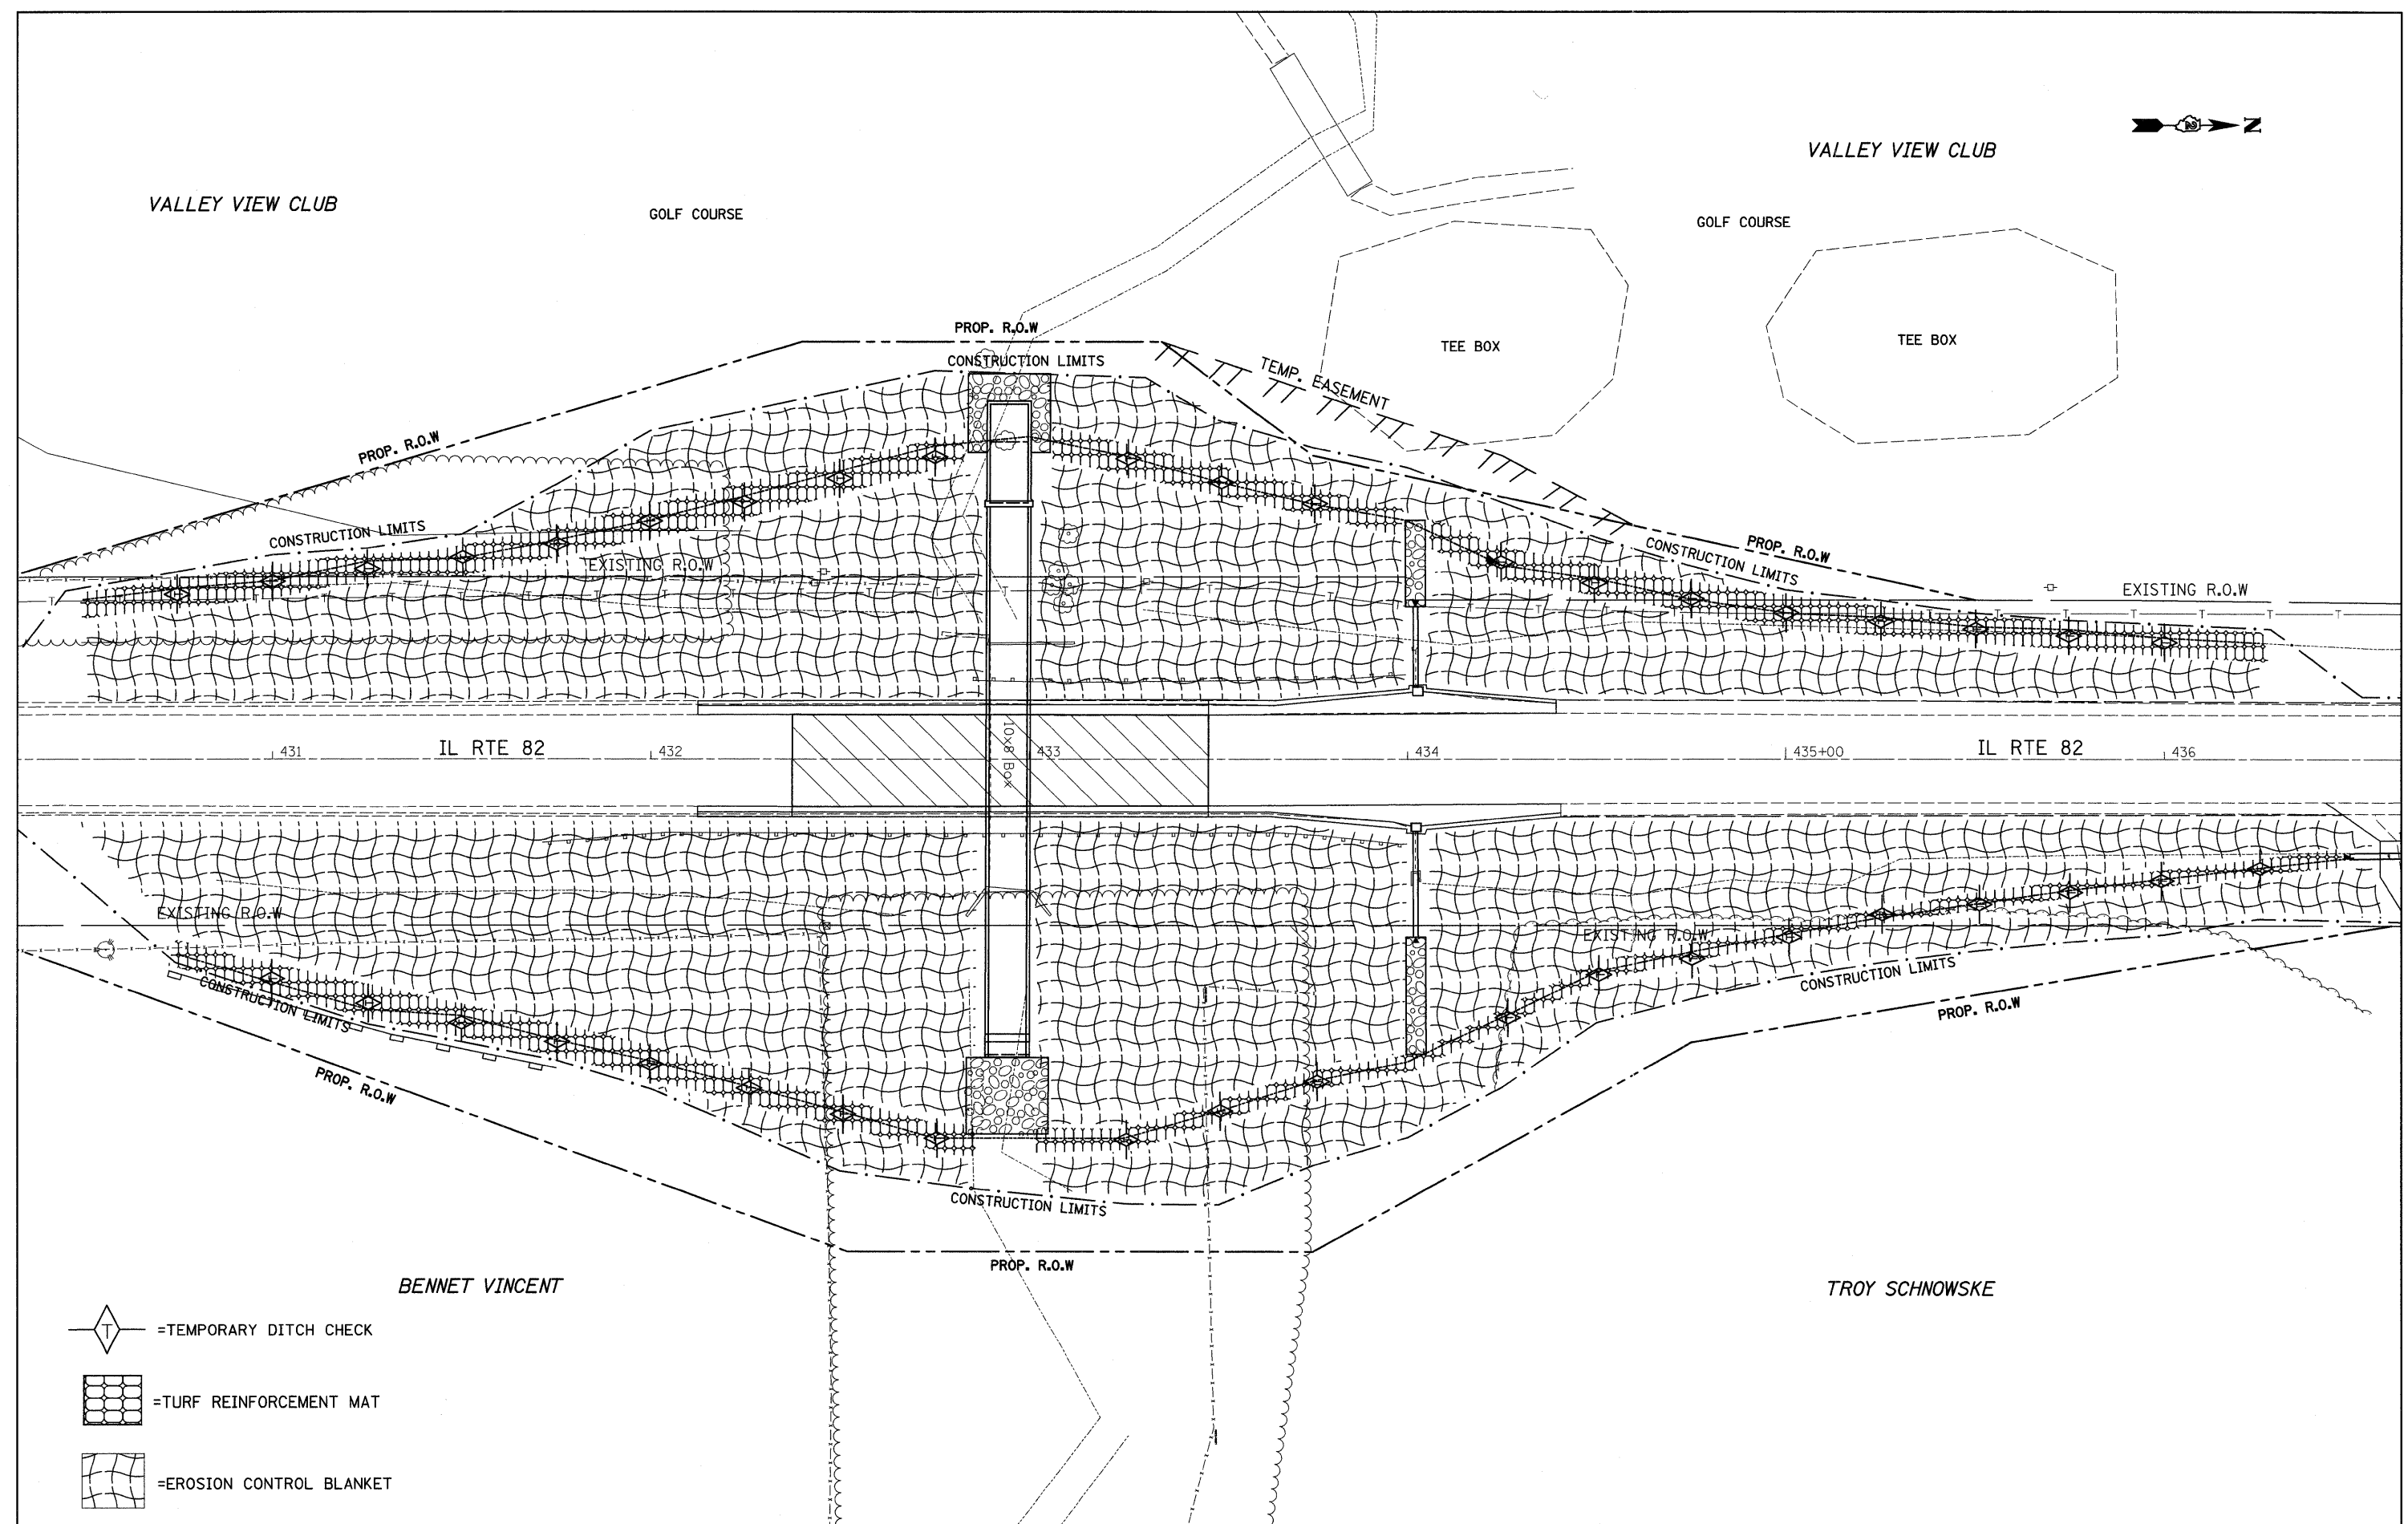

PROP. R.O.W.

PROP. R.O.W.

CONSTRUCTION LIMITS

TEMP. EASEMENT

TEE BOX

TEE BOX

CONSTRUCTION LIMITS

EXISTING R.O.W.

CONSTRUCTION LIMITS

PROP. R.O.W.

EXISTING R.O.W.

431

IL RTE 82

432

433

434

435+00

IL RTE 82

436

EXISTING R.O.W.

CONSTRUCTION LIMITS

PROP. R.O.W.

EXISTING R.O.W.

CONSTRUCTION LIMITS


PROP. R.O.W.

CONSTRUCTION LIMITS

PROP. R.O.W.

BENNET VINCENT

TROY SCHNOWSKE

 

=TEMPORARY DITCH CHECK



=TURF REINFORCEMENT MAT



=EROSION CONTROL BLANKET

FILE NAME = c:\projects\p203705\vd03705er.dgn

USER NAME = grantpm

DESIGNED -
DRAWN -

REVISED -
REVISED -

PLOT SCALE = 20,000' / IN.
PLOT DATE = Wed Jan 23 08:52:13 2008

CHECKED -
DATE -

REVISED -
REVISED -

STATE OF ILLINOIS
DEPARTMENT OF TRANSPORTATION

EROSION CONTROL

SCALE: SHEET NO. OF SHEETS STA. TO STA.

F.A.P. RTE.	SECTION	COUNTY	TOTAL SHEETS	SHEET NO.
634	138T	HENRY	42	15
CONTRACT NO. 64A77				
FED. ROAD DIST. NO.		ILLINOIS FED. AID PROJECT		