



DR. SCHROEDER
LENA VET CLINIC
12-05-276-004

 


PLAN	SURVEYED	DATE
	DESIGNED	
	CHECKED	
	BY	
	NO.	

PROFILE	SURVEYED	DATE
	DESIGNED	
	CHECKED	
	BY	
	NO.	

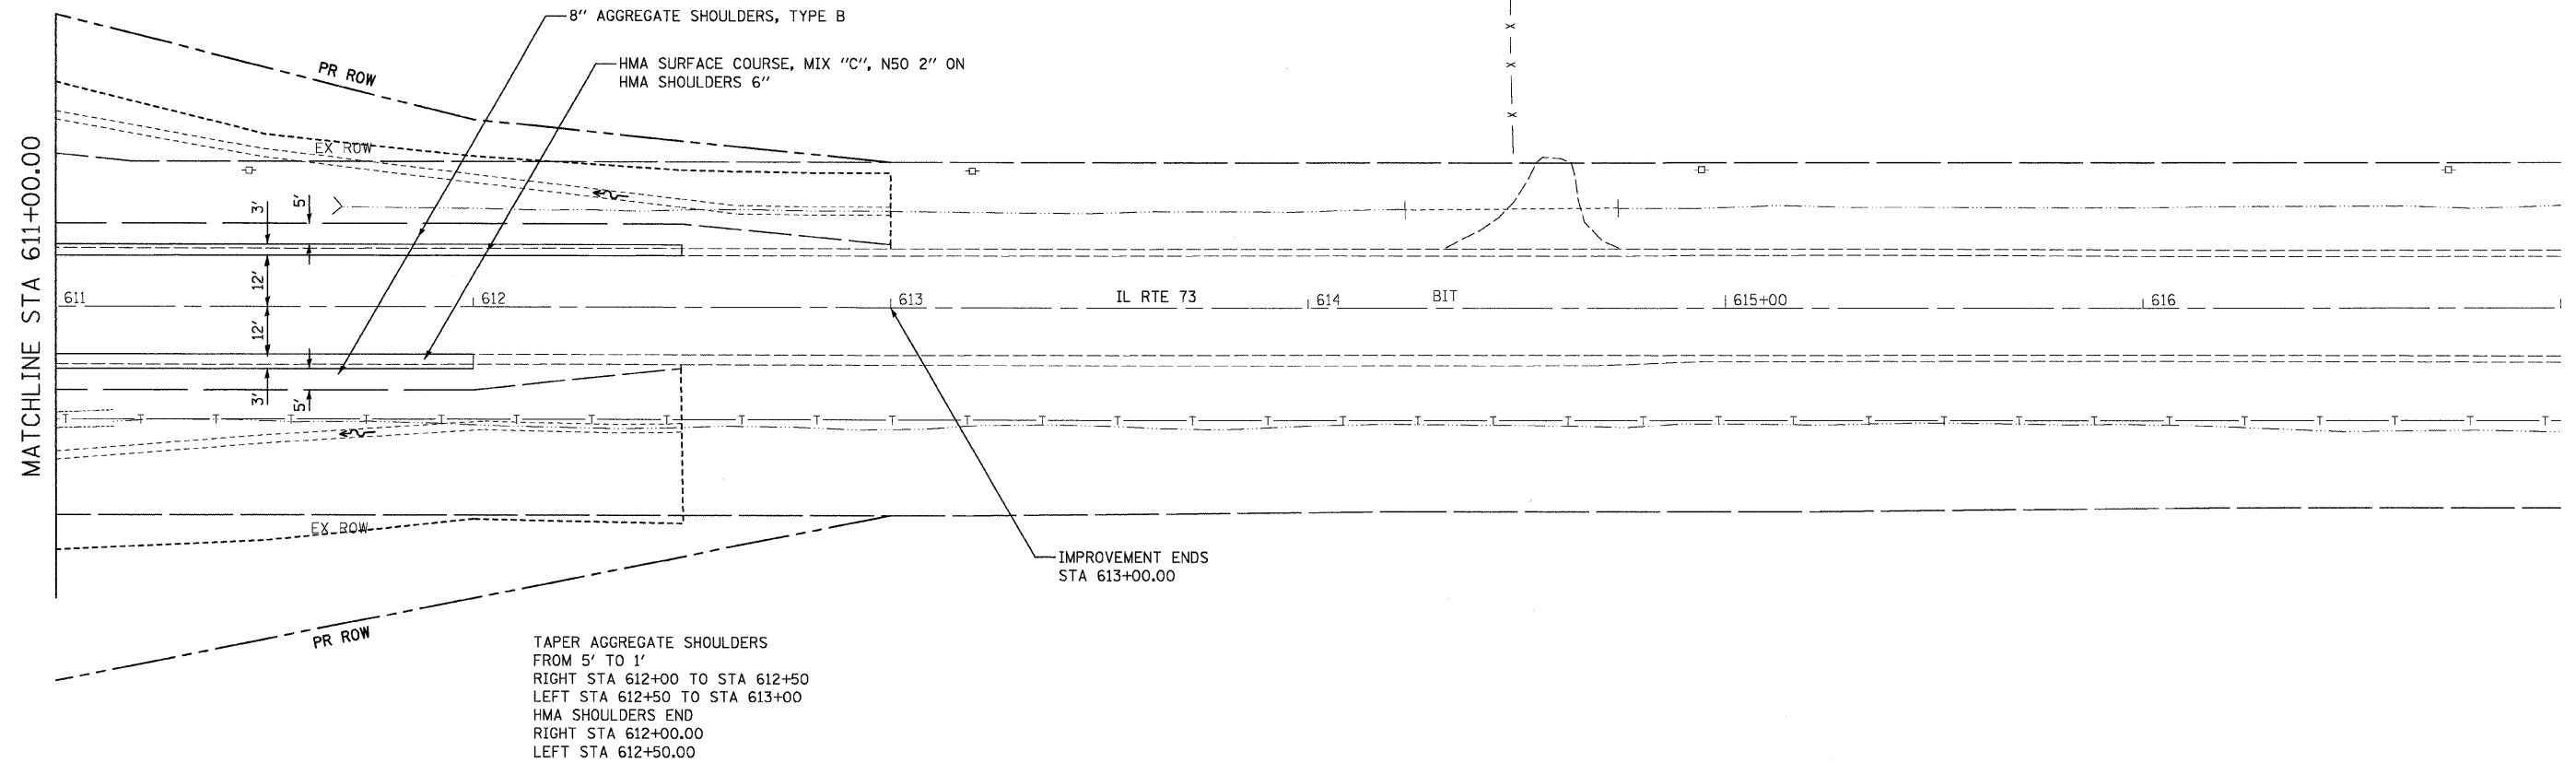

TAPER AGGREGATE SHOULDERS
FROM 5' TO 1'
RIGHT STA 612+00 TO STA 612+50
LEFT STA 612+50 TO STA 613+00
HMA SHOULDERS END
RIGHT STA 612+00.00
LEFT STA 612+50.00

KEMPEL DEAN & MARGARET
12-05-276-004

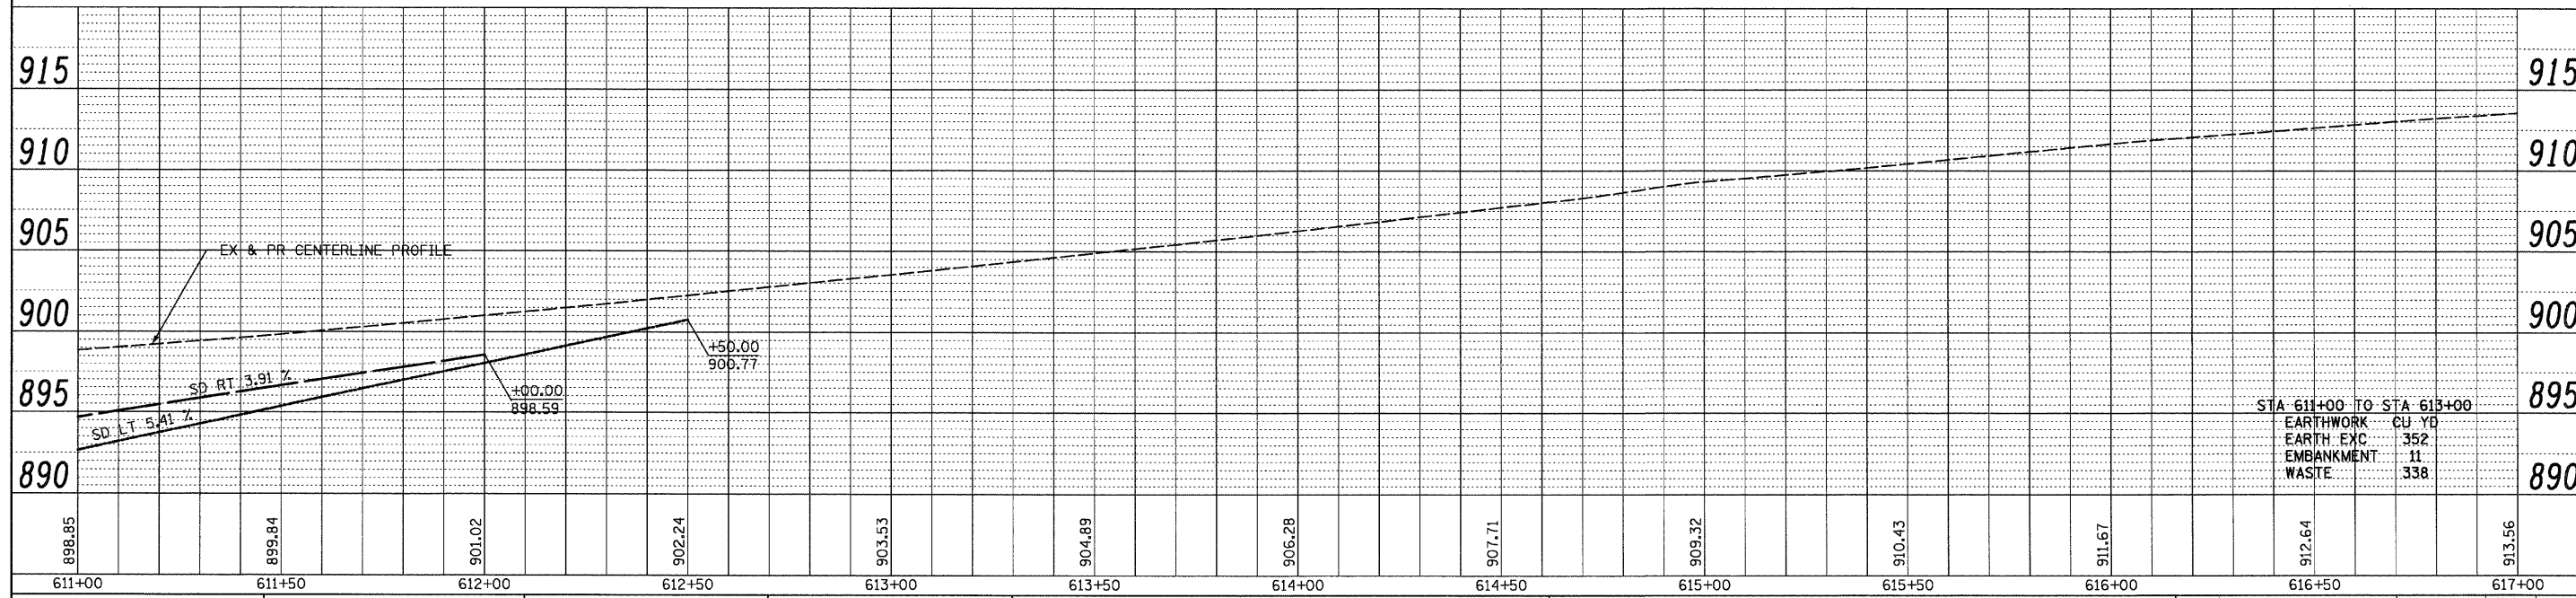

FILE NAME = ...\\07\07075\vb8-na\11306p1n3.dgn	USER NAME = CFC-na	DESIGNED -	REVISED -	STATE OF ILLINOIS DEPARTMENT OF TRANSPORTATION	PLAN AND PROFILE	F.A.S RTE. 1087	SECTION 107T-1	COUNTY STEPHENSON	TOTAL SHEETS 47	SHEET NO. 11
PLOT SCALE = 20.0000' / IN.		CHECKED -	REVISED -	SCALE: SHEET NO. 3 OF 3 SHEETS STA. TO STA.		FED. ROAD DIST. NO. ILLINOIS FED. AID PROJECT		CONTRACT NO. 64C64		
PLOT DATE = 01/21/2008		DATE -	REVISED -							