


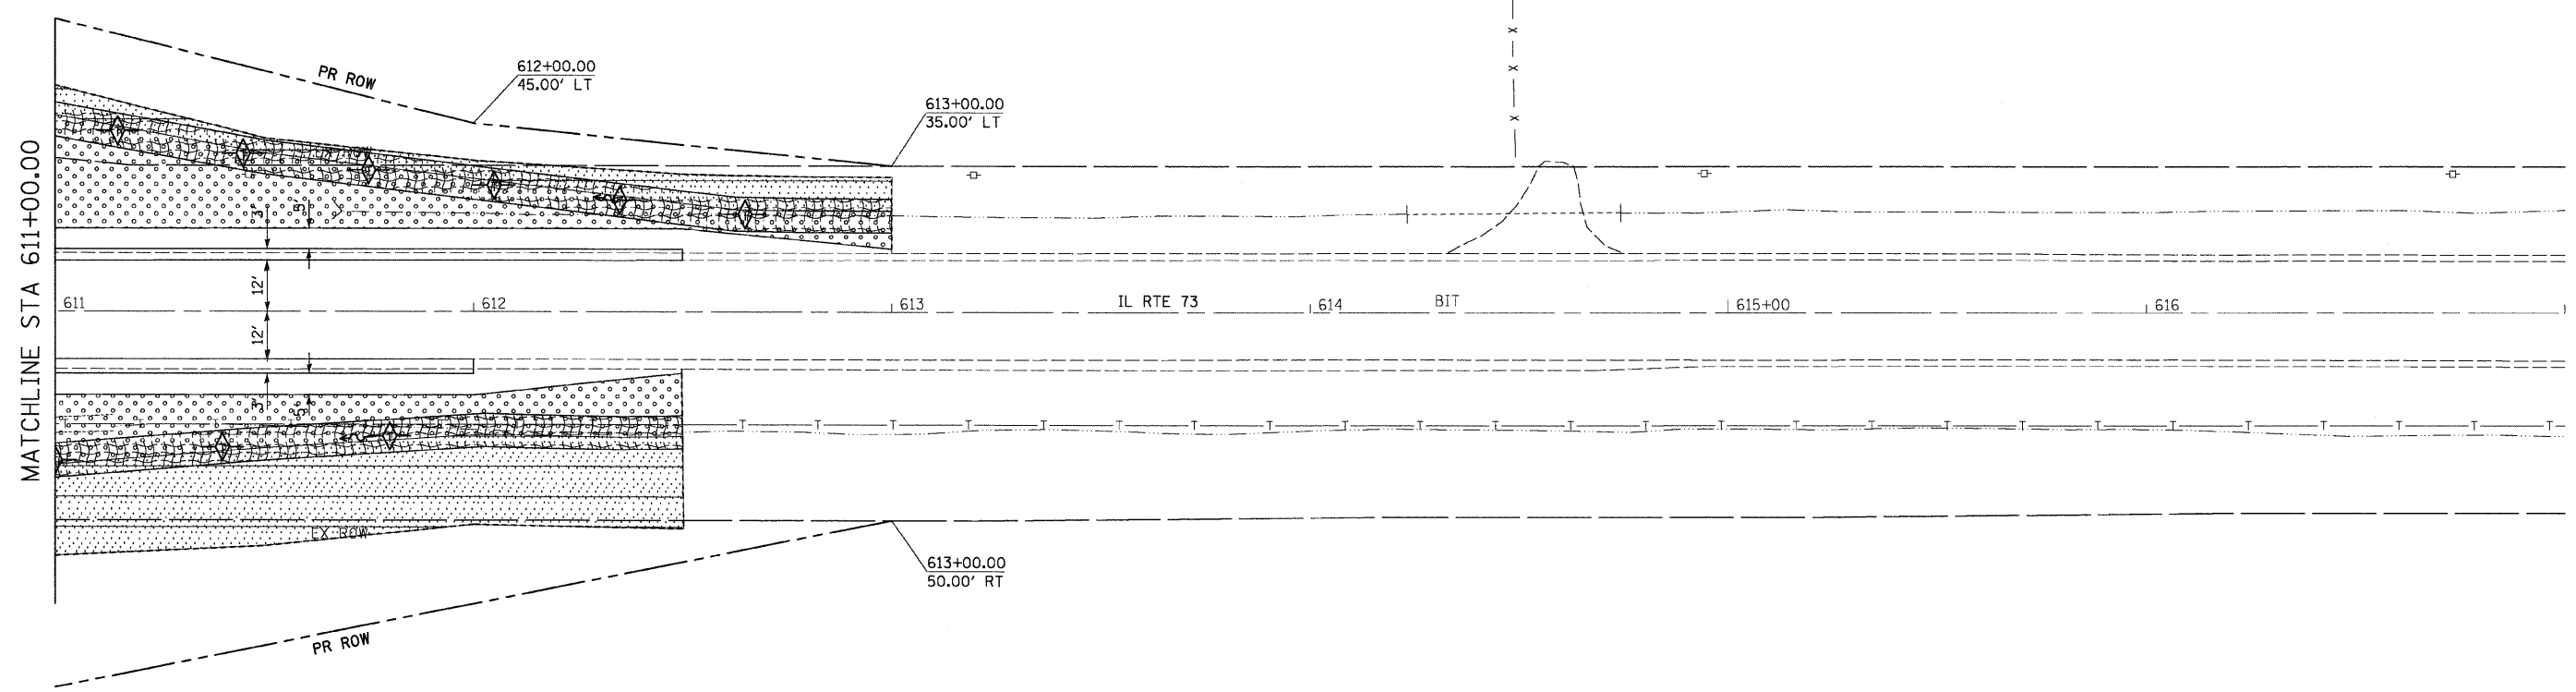

DR. SCHROEDER
LENA VET CLINIC
12-05-276-004



KEMPEL DEAN & MARGARET
12-05-276-004

- LEGEND**
- INLET AND PIPE PROTECTION
 - TEMPORARY DITCH CHECK
 - PERIMETER EROSION BARRIER
 - EROSION CONTROL BLANKET
 - SEEDING CLASS 2A
 - SEEDING CLASS 4

COOMBE-BLOXDORF P.C.
Engineers / Land Surveyors
Springfield, Illinois
Design Firm License No. 184-002703

FILE NAME = k:\07\07075\v8-na\z11306e3.dgn	USER NAME = CFC-na	DESIGNED -	REVISED -
	PLOT SCALE = 20.0000" = 1"	DRAWN -	REVISED -
	PLOT DATE = 01/21/2008	CHECKED -	REVISED -
		DATE -	REVISED -

**STATE OF ILLINOIS
DEPARTMENT OF TRANSPORTATION**

RIGHT OF WAY AND EROSION CONTROL PLAN

SCALE: SHEET NO. 3 OF 3 SHEETS STA. TO STA.

F.A.S. RTE.	SECTION	COUNTY	TOTAL SHEETS	SHEET NO.
1087	10TT-1	STEPHENSON	47	15
FED. ROAD DIST. NO. ILLINOIS FED. AID PROJECT			CONTRACT NO. 64C64	