

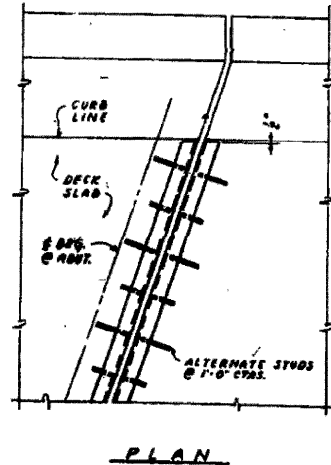
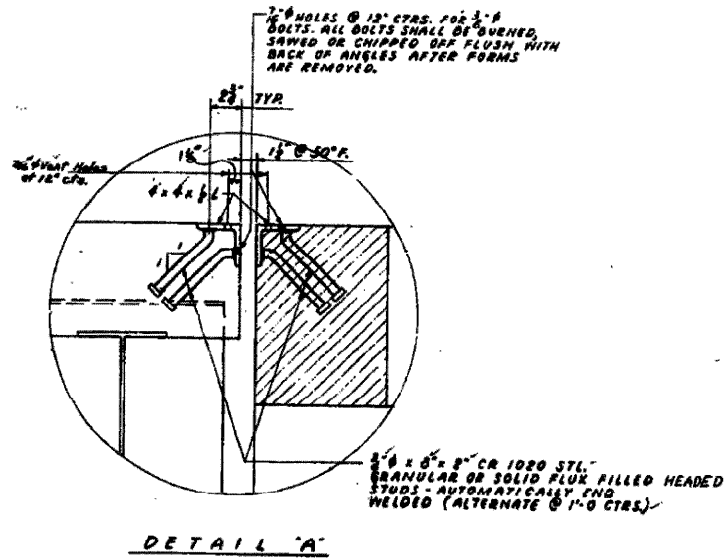
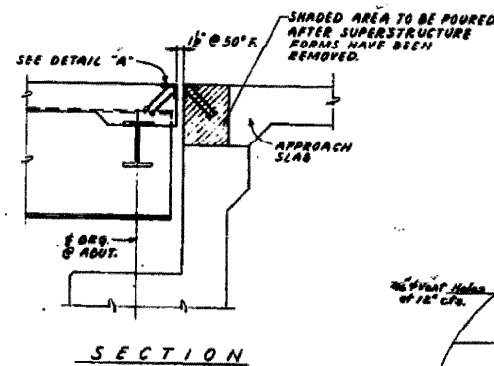
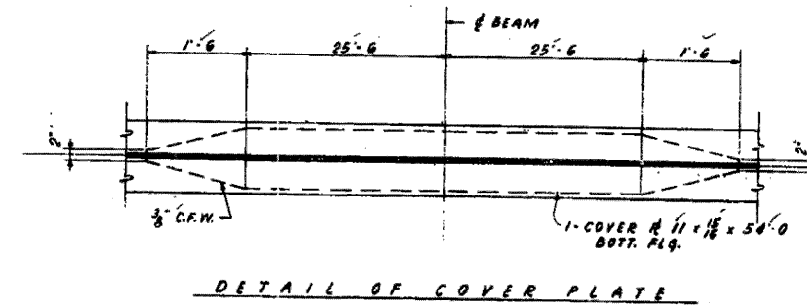
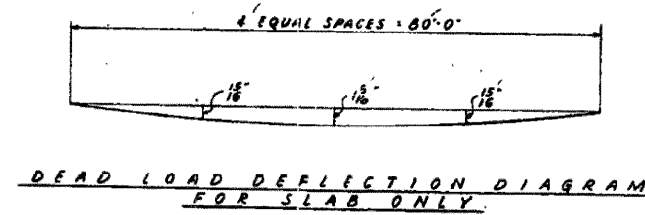


FOR INFORMATION ONLY

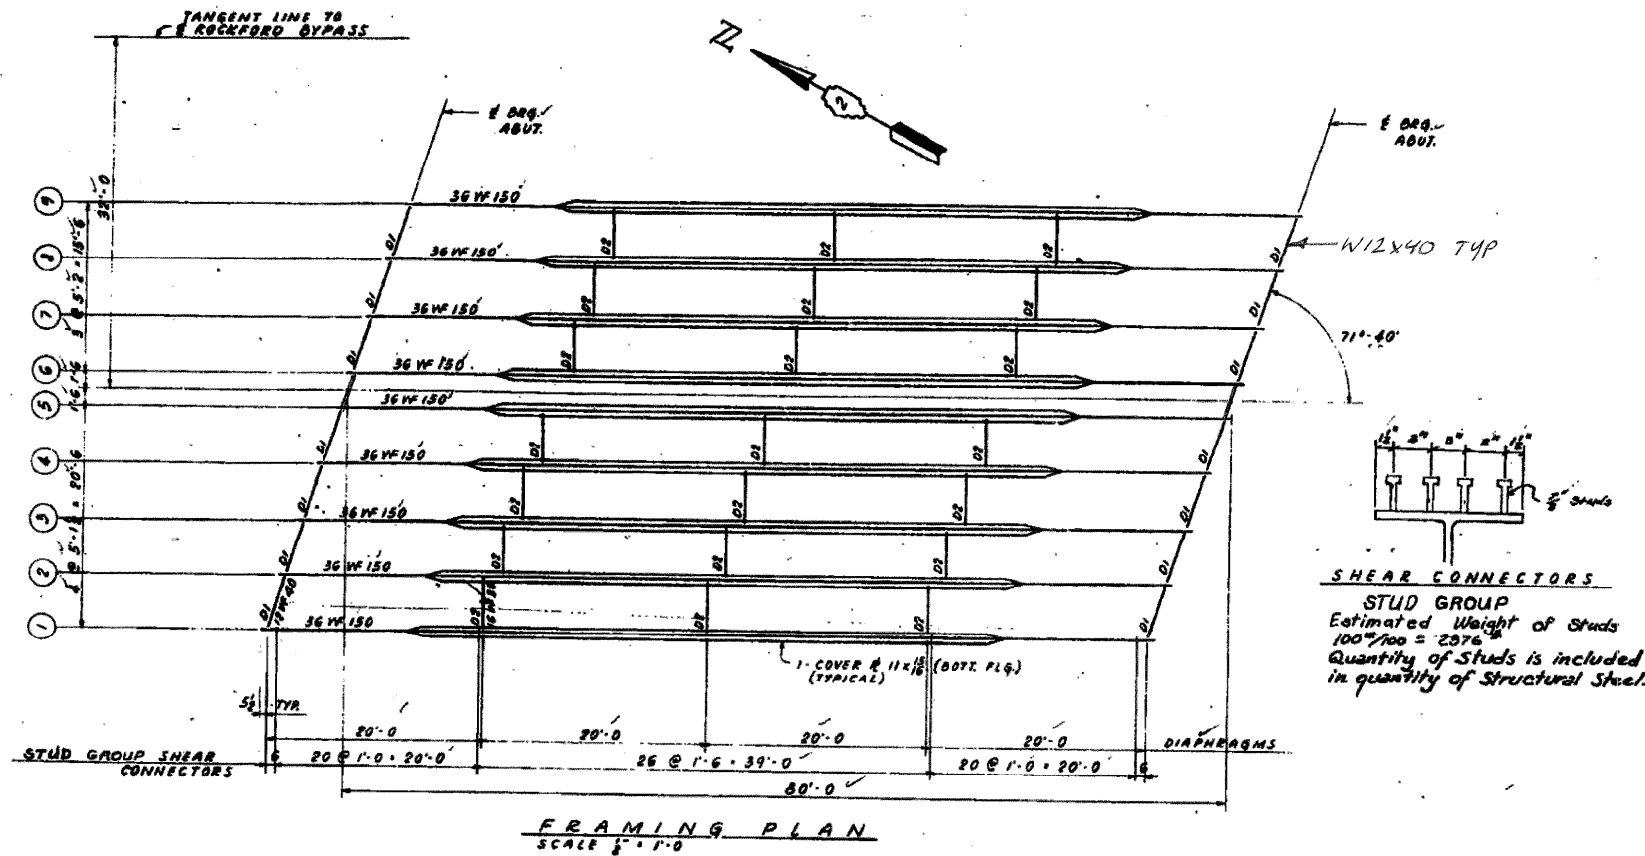

FIXED & EXPANSION JOINT DETAILS

ELEVATIONS			
BEAM NO.	LOCATION	E. ABUT. H. ABUT.	E. ABUT. S. ABUT.
1	TOP OF SLAB	802.92'	803.33'
	TOP OF BEAM	802.34'	802.75'
2	TOP OF SLAB	802.92'	803.33'
	TOP OF BEAM	802.40'	802.81'
3	TOP OF SLAB	803.04'	803.45'
	TOP OF BEAM	802.45'	802.87'
4	TOP OF SLAB	803.10'	803.51'
	TOP OF BEAM	802.52'	802.93'
5	TOP OF SLAB	803.16'	803.57'
	TOP OF BEAM	802.58'	802.97'
6	TOP OF SLAB	803.20'	803.61'
	TOP OF BEAM	802.62'	803.03'
7	TOP OF SLAB	803.26'	803.67'
	TOP OF BEAM	802.68'	803.09'
8	TOP OF SLAB	803.32'	803.73'
	TOP OF BEAM	802.74'	803.15'
9	TOP OF SLAB	803.34'	803.79'
	TOP OF BEAM	802.80'	803.21'
10	TOP OF SLAB	803.39'	803.80'
	TOP OF BEAM	802.81'	803.22'
11	TOP OF SLAB	803.45'	803.86'
	TOP OF BEAM	802.87'	803.28'
12	TOP OF SLAB	803.51'	803.92'
	TOP OF BEAM	802.93'	803.34'
13	TOP OF SLAB	803.57'	803.98'
	TOP OF BEAM	802.99'	803.40'
14	TOP OF SLAB	803.63'	804.04'
	TOP OF BEAM	803.05'	803.46'
15	TOP OF SLAB	803.69'	804.10'
	TOP OF BEAM	803.11'	803.52'
16	TOP OF SLAB	803.75'	804.16'
	TOP OF BEAM	803.17'	803.58'
17	TOP OF SLAB	803.81'	804.22'
	TOP OF BEAM	803.23'	803.64'
18	TOP OF SLAB	803.87'	804.28'
	TOP OF BEAM	803.29'	803.70'

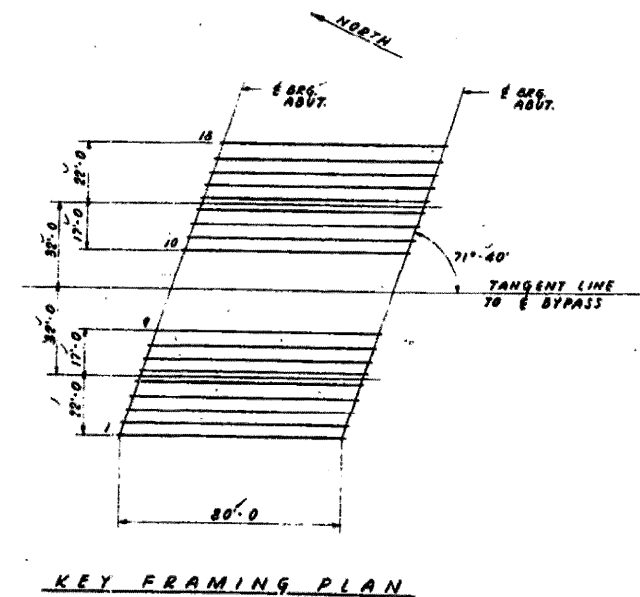

ILLINOIS DIVISION OF HIGHWAYS
ROCKFORD BYPASS
F. A. ROUTE 194
PROJECT SECTION IVB
WINNEBAGO COUNTY
STEEL FRAMING PLAN
Designed By: _____ Drawn By: L.P.K. Checked By: _____

LOCATION 1 STRUCTURES 101-0049 & 101-0050

FILE NAME = P:\PAINTING\64091\paint2008-3.dgn	USER NAME = linkdj	DESIGNED -	REVISED -
		DRAWN -	REVISED -
	PLOT SCALE = 50.0000 / IN.	CHECKED -	REVISED -
	PLOT DATE = Thu Jan 24 07:59:31 2008	DATE -	REVISED -

STATE OF ILLINOIS
DEPARTMENT OF TRANSPORTATION

EXISTING BRIDGE PLANS

SCALE: SHEET NO. OF SHEETS STA. TO STA.

F.A.P. RTE.	SECTION	COUNTY	TOTAL SHEETS	SHEET NO.
301	.	WINNEBAGO	19	8
FED. ROAD DIST. NO.			ILLINOIS FED. AID PROJECT	
			CONTRACT NO. 64D91	