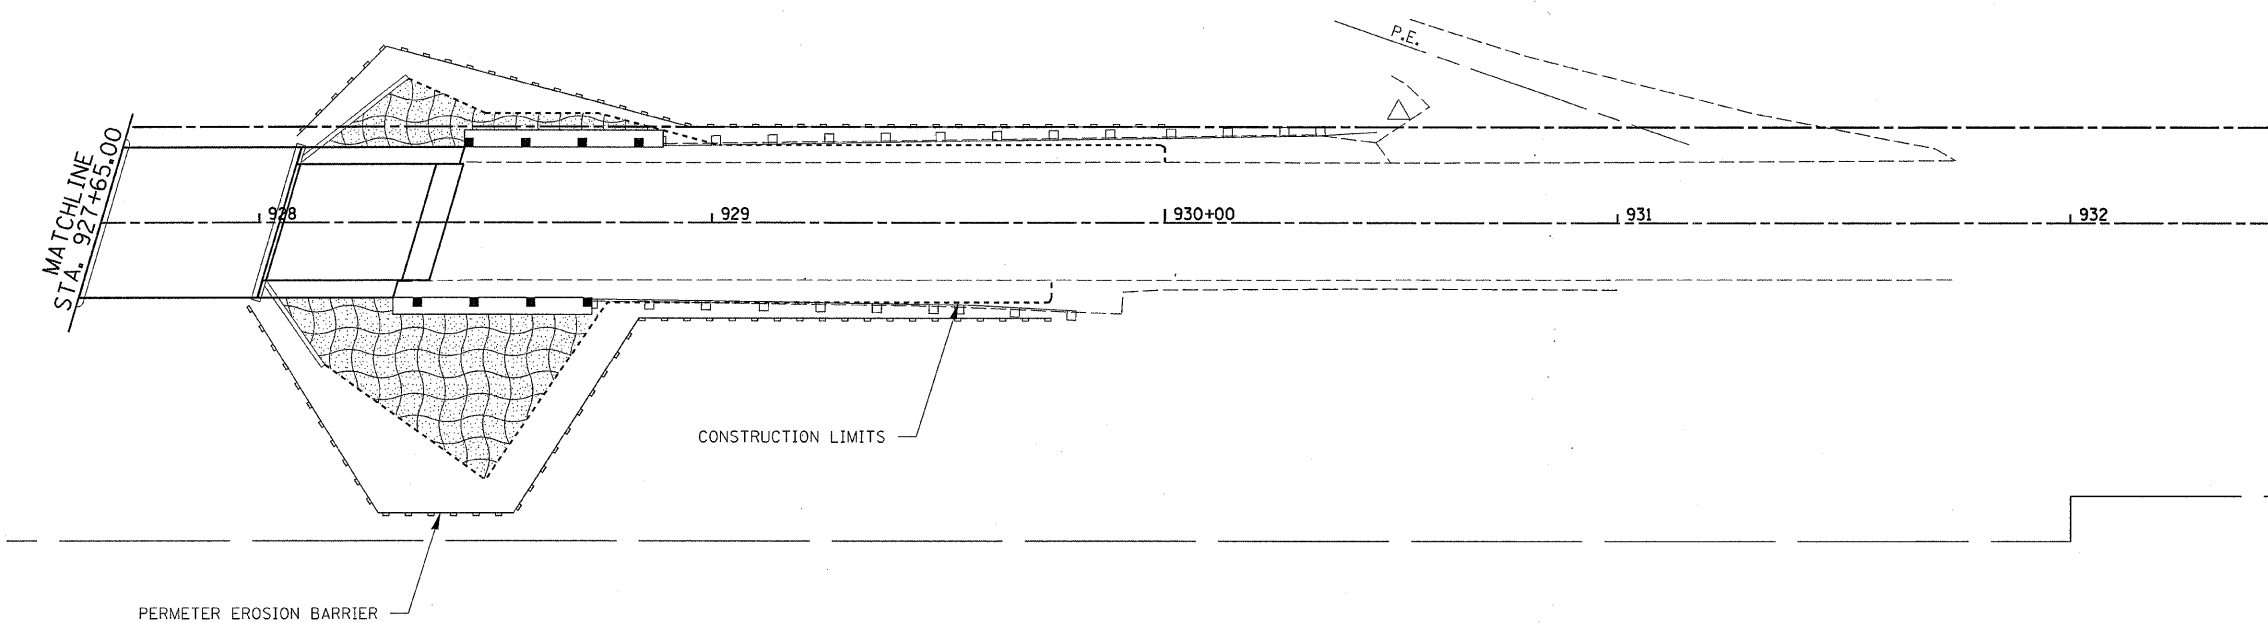
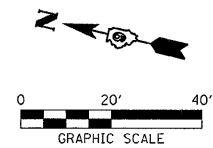
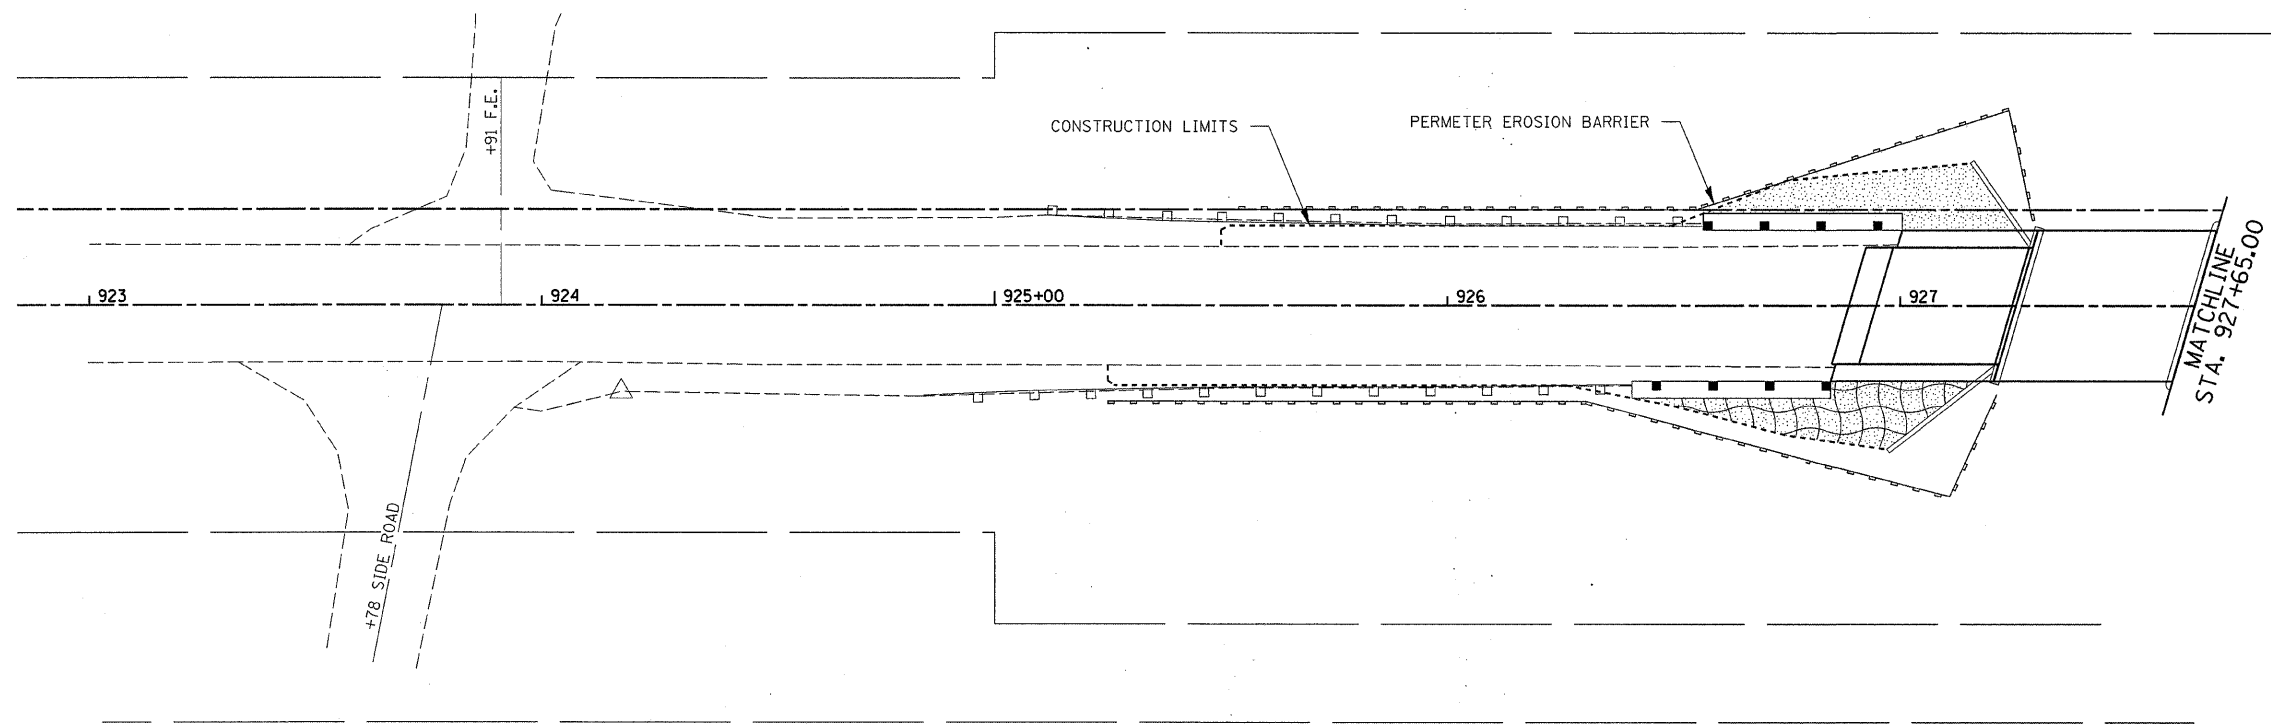

 



ROUTE NO.	SECTION	COUNTY	TOTAL SHEETS	SHEET NO.
F.A.P. 782	115BR-1	HARDIN	83	12
FED. ROAD DIST. NO.		ILLINOIS	CONTRACT NO. 78026	



LEGEND

-  PERMETER EROSION BARRIER
-  SEEDING
-  EROSION CONTROL BLANKET

HAMPTON, LENZINI & RENWICK, INC.
 CIVIL & STRUCTURAL ENGINEERS
 LAND SURVEYORS

3085 STEVENSON DRIVE, SUITE 201
 SPRINGFIELD, ILLINOIS 62703
 (217) 546-3400

ELGIN • SPRINGFIELD

PROJECT NUMBER: 12-98-0016-1	DATE: 01/16/08
DESIGNED: L.F.S.	CHECKED: S.W.M. DRAWN: D.T.M.

EROSION CONTROL PLAN

IL. ROUTE 1 OVER HARRIS CREEK
 F.A.P. ROUTE 782 / SECTION 115BR-1
 HARDIN COUNTY
 STATION 927+65
 STRUCTURE NO. 035-0001