
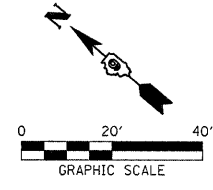


ROUTE NO.	SECTION	COUNTY	TOTAL SHEETS	SHEET NO.
F.A.P. 782	115BR-2	HARDIN	83	17
FED. ROAD DIST. NO.	ILLINOIS	CONTRACT NO. 78026		

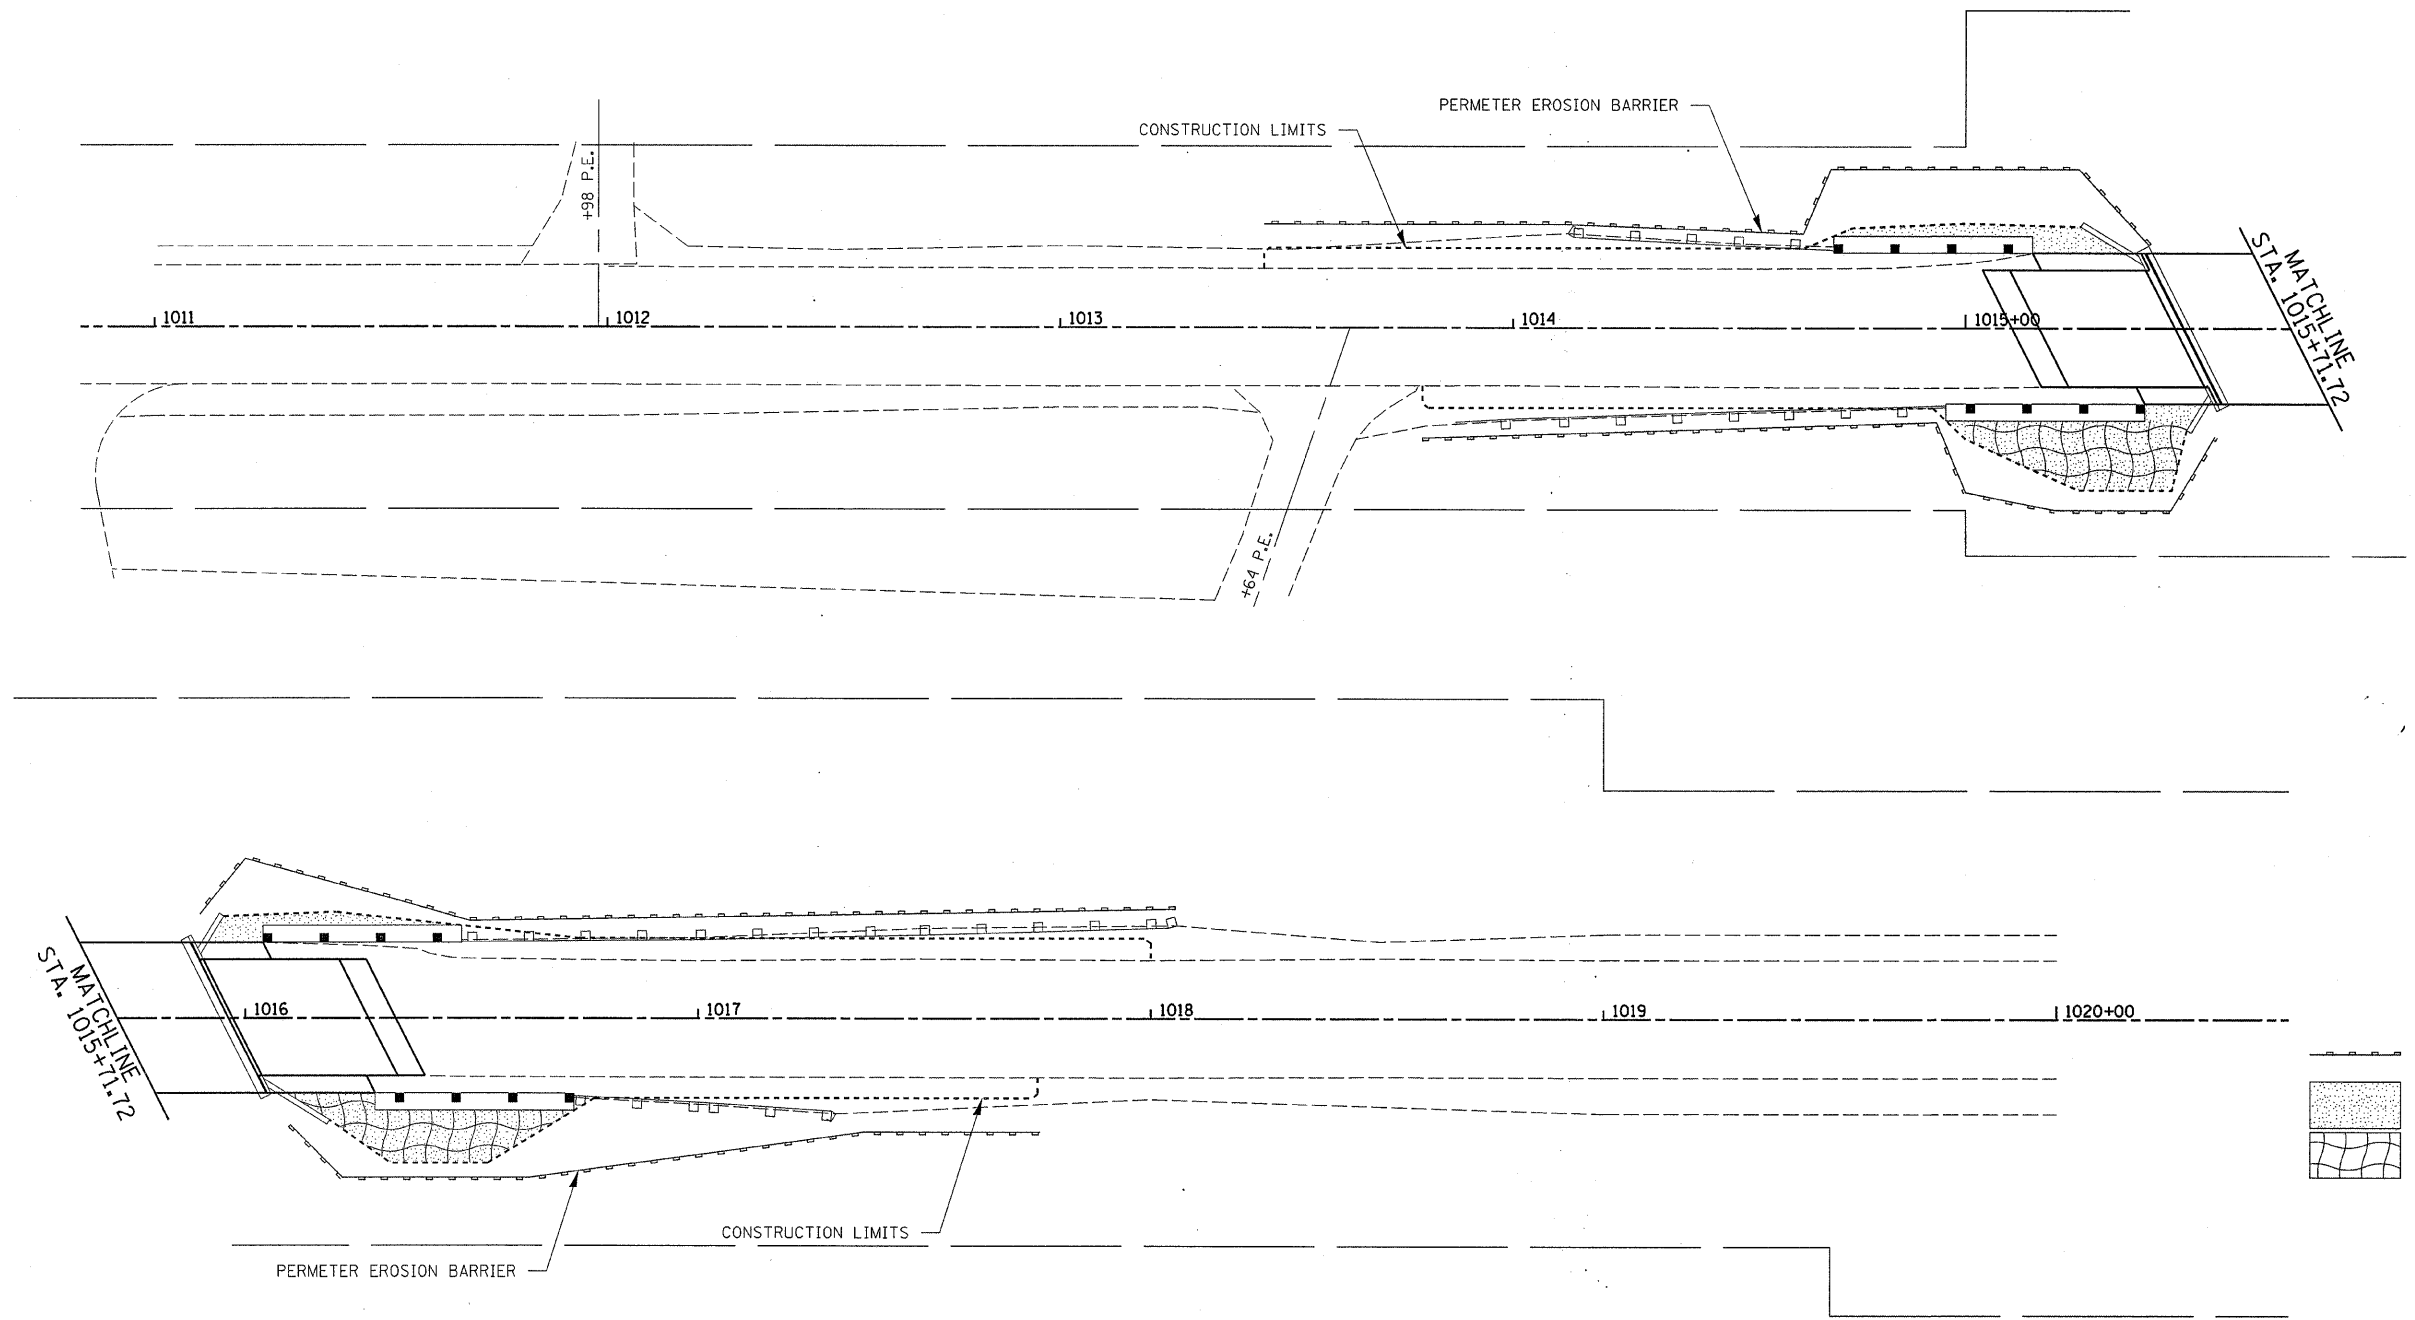

**LEGEND**

	PERIMETER EROSION BARRIER
	SEEDING
	EROSION CONTROL BLANKET

**HAMPTON, LENZINI & RENWICK, INC.**  
 CIVIL & STRUCTURAL ENGINEERS  
 LAND SURVEYORS

3085 STEVENSON DRIVE, SUITE 201  
 SPRINGFIELD, ILLINOIS 62703  
 (217) 546-3400

ELGIN • SPRINGFIELD

PROJECT NUMBER: 12-98-0016-1    DATE: 01/18/08  
 DESIGNED: L.F.S.    CHECKED: S.W.M.    DRAWN: D.T.M.

**EROSION CONTROL PLAN**  
 I.L. ROUTE 1 OVER BRANCH OF ROCK CREEK  
 F.A.P. ROUTE 782 / SECTION 115BR-2  
 HARDIN COUNTY  
 STATION 1015+71.72  
 STRUCTURE NO. 035-0003