




CONTRACT: 78040  
 ROUTE: F.A.I. 57  
 SECTION: (02-1B-1)P-1  
 COUNTY: ALEXANDER, IL; MISSISSIPPI, MO  
 SHEET 23 OF 67  
 FOR INFORMATION ONLY

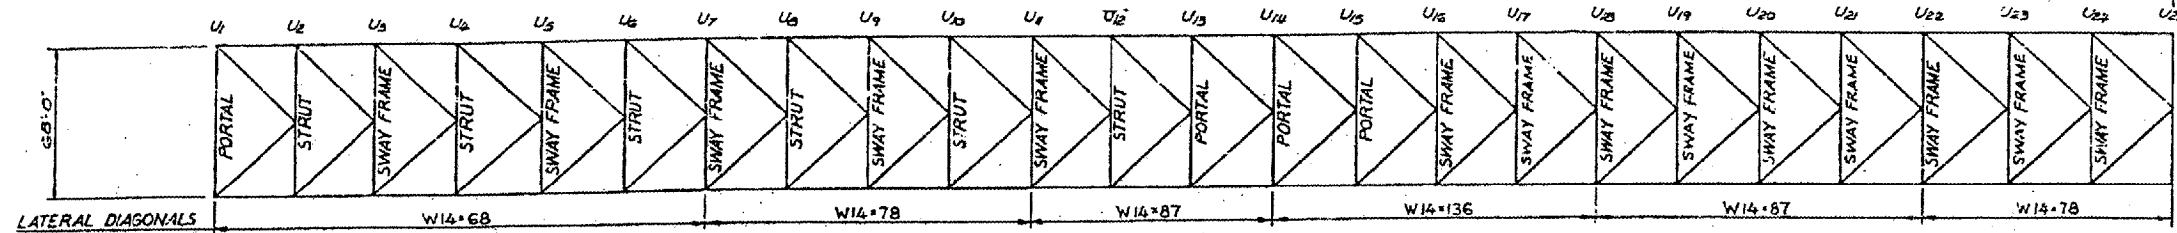


PLAN-TOP LATERAL SYSTEM  
 SCALE: 1"=40'-0"

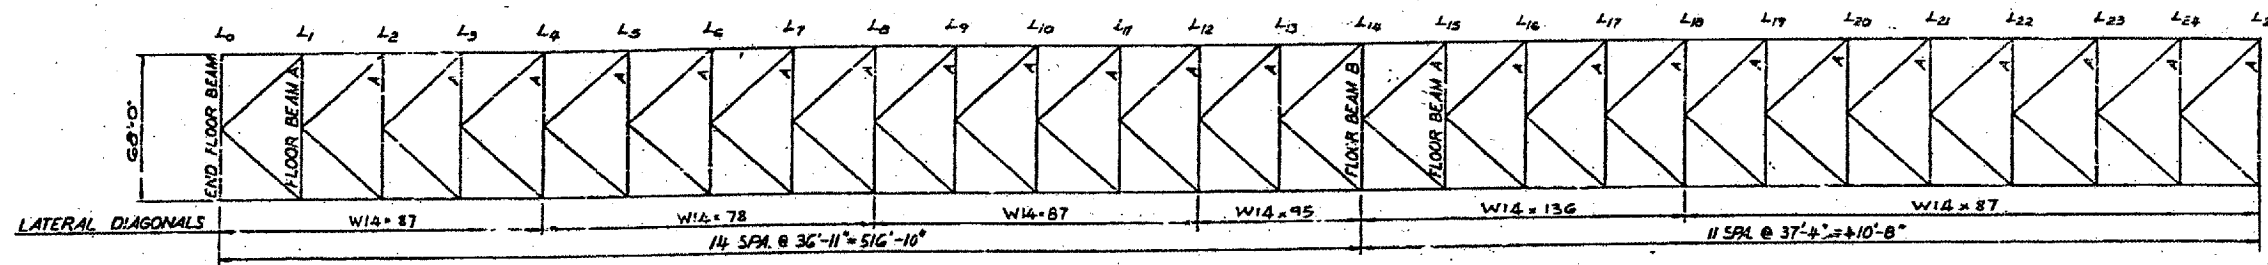


PLAN-BOTTOM LATERALS  
 SCALE: 1"=40'-0"

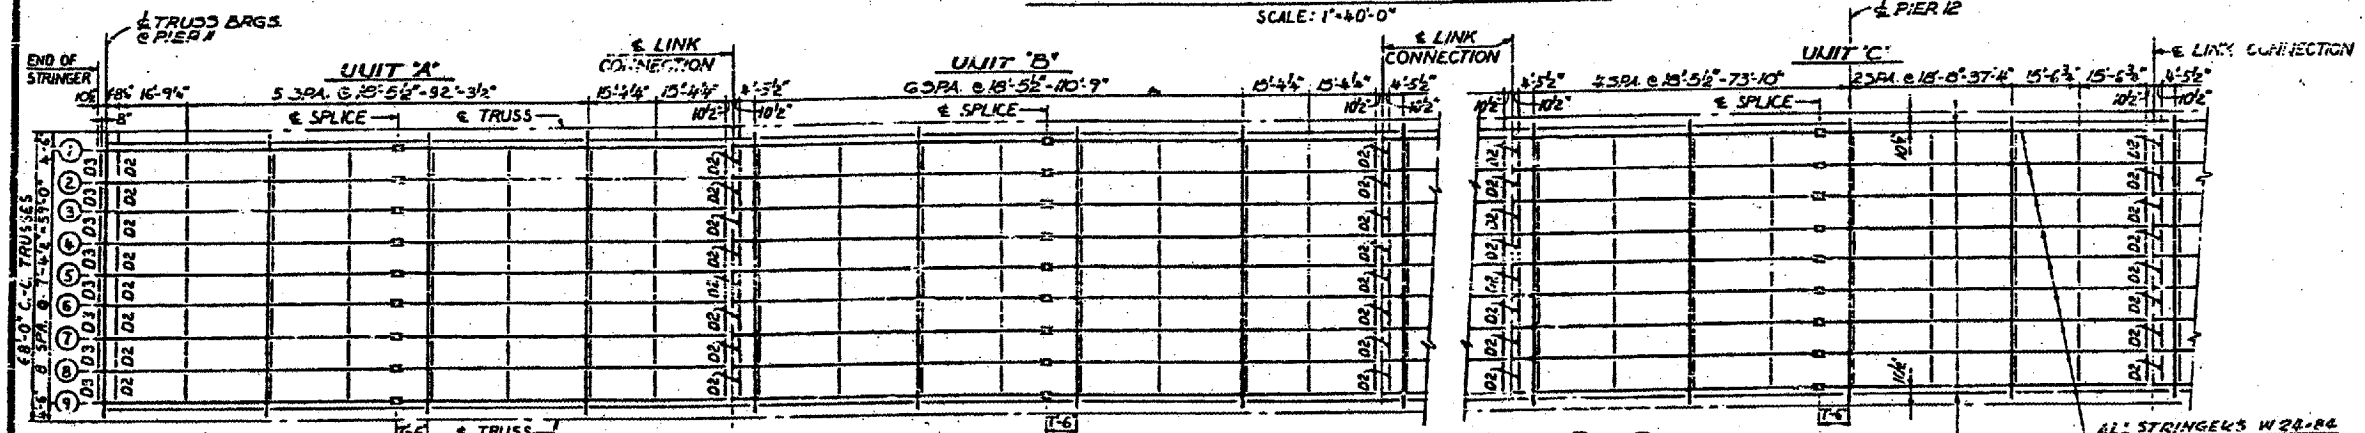

FRAMING PLAN-FLOOR STEEL-UNITS A, B & C  
 SCALE: 1"=20'-0"

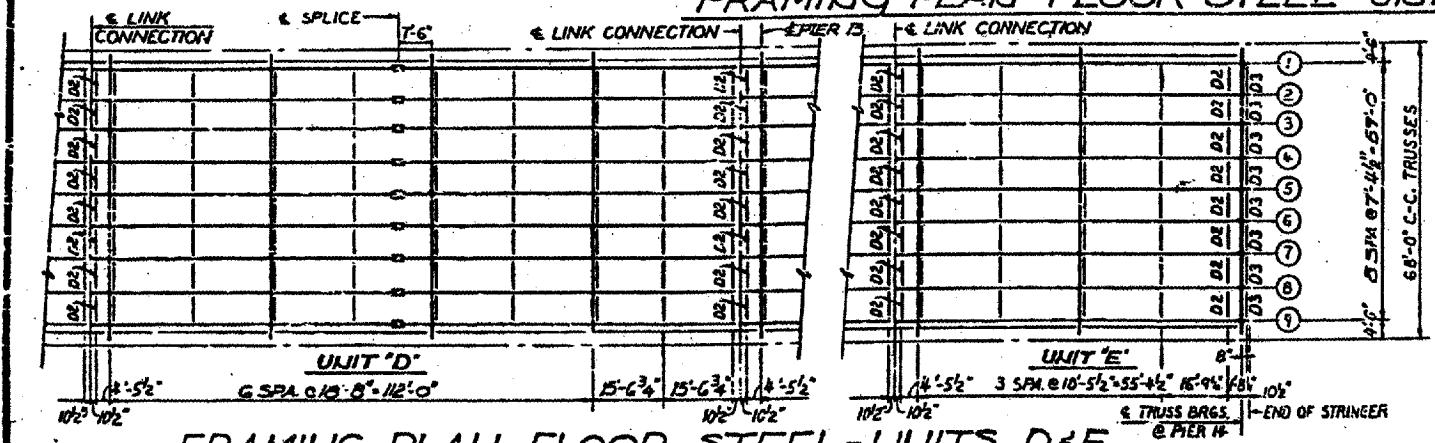

FRAMING PLAN-FLOOR STEEL-UNITS D & E  
 SCALE: 1"=20'-0"

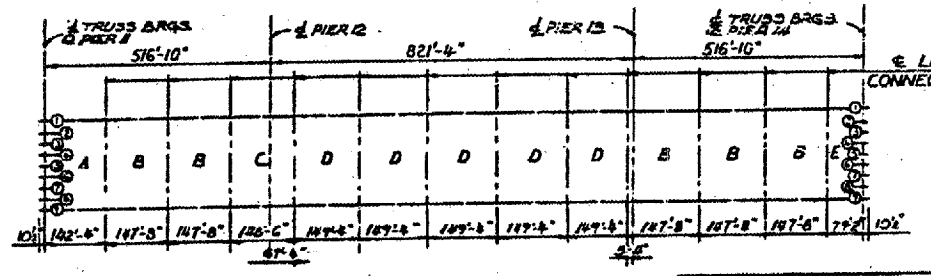

KEY PLAN

NOTES:  
 ALL DIAPHRAGMS ARE DI UNLESS NOTED.  
 ALL MATERIAL ASTM A36 UNLESS NOTED.  
 ALL DIMENSIONS PERPENDICULAR TO TRUSS ARE HORIZONTAL.

BRIDGE NO. 1  
 STRUCTURE NO. 002-0022  
 FOR INFORMATION ONLY

FRAMING PLAN - SPANS 12, 13 & 14  
 F.A.I. RTE. 57 OVER THE MISSISSIPPI RIVER  
 PROJECT 1-57-9(5)0  
 SECTION (02-1B-1)D  
 ALEXANDER COUNTY, ILLINOIS  
 MISSISSIPPI COUNTY, MISSOURI  
 STA. 1141 + 84.75 TO STA. 1182 + 75.25

ALFRED BENESCH & COMPANY  
 CONSULTING ENGINEERS  
 108 WABASH AVE. CHICAGO, ILLINOIS