


F.A.P. RTE.	SECTION	COUNTY	TOTAL SHEETS	SHEET NO.
2794	06-00109-00-WR	COOK	24	6
STA. 49+50		TO STA. 60+00		
FED. ROAD DIST. NO.	ILLINOIS	FED. AID PROJECT		

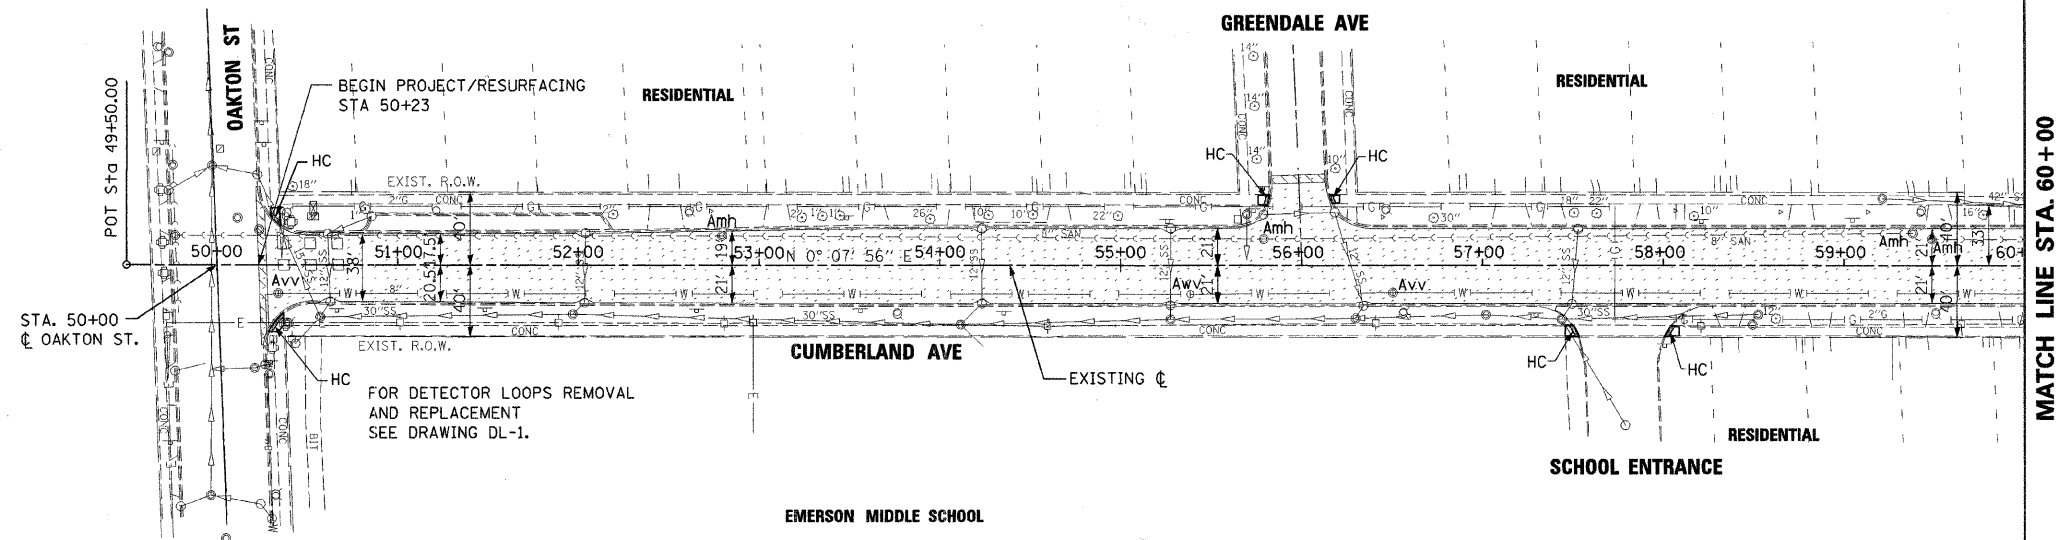


PLAN	DATE
BY	
REVISIONS	
NO.	
DATE	
BY	
DESCRIPTION	

PROFILE	DATE
BY	
REVISIONS	
NO.	
DATE	
BY	
DESCRIPTION	



LEGEND

- PROPOSED BUTT JOINT (HOT-MIX ASPHALT REMOVAL - BUTT JOINT)
- PROPOSED PAVEMENT RESURFACING (HOT-MIX ASPHALT SURFACE REMOVAL, 4" HOT-MIX ASPHALT SURFACE COURSE, MIX D, N70 HOT-MIX ASPHALT BINDER COURSE, IL-19, N70)
- PROPOSED PAVEMENT WIDENING (HOT-MIX ASPHALT SURFACE COURSE, MIX D, N70 HOT-MIX ASPHALT BINDER COURSE, IL-19, N70 HOT-MIX ASPHALT BASE COURSE SUB-BASE GRANULAR MATERIAL, TYPE B COMBINATION CONC. CURB & GUTTER, TYPE B-6.12)
- PROPOSED PCC DRIVEWAY (DRIVEWAY PAVEMENT REMOVAL PCC DRIVEWAY PAVEMENT, 8")
- SIDEWALK REMOVAL
- Acb CATCH BASIN TO BE ADJUSTED
- Amh SANITARY/STORM MANHOLE TO BE ADJUSTED
- Avv VALVE VAULT TO BE ADJUSTED
- HC HANDICAP ACCESSIBLE RAMP WITH DETECTABLE WARNINGS

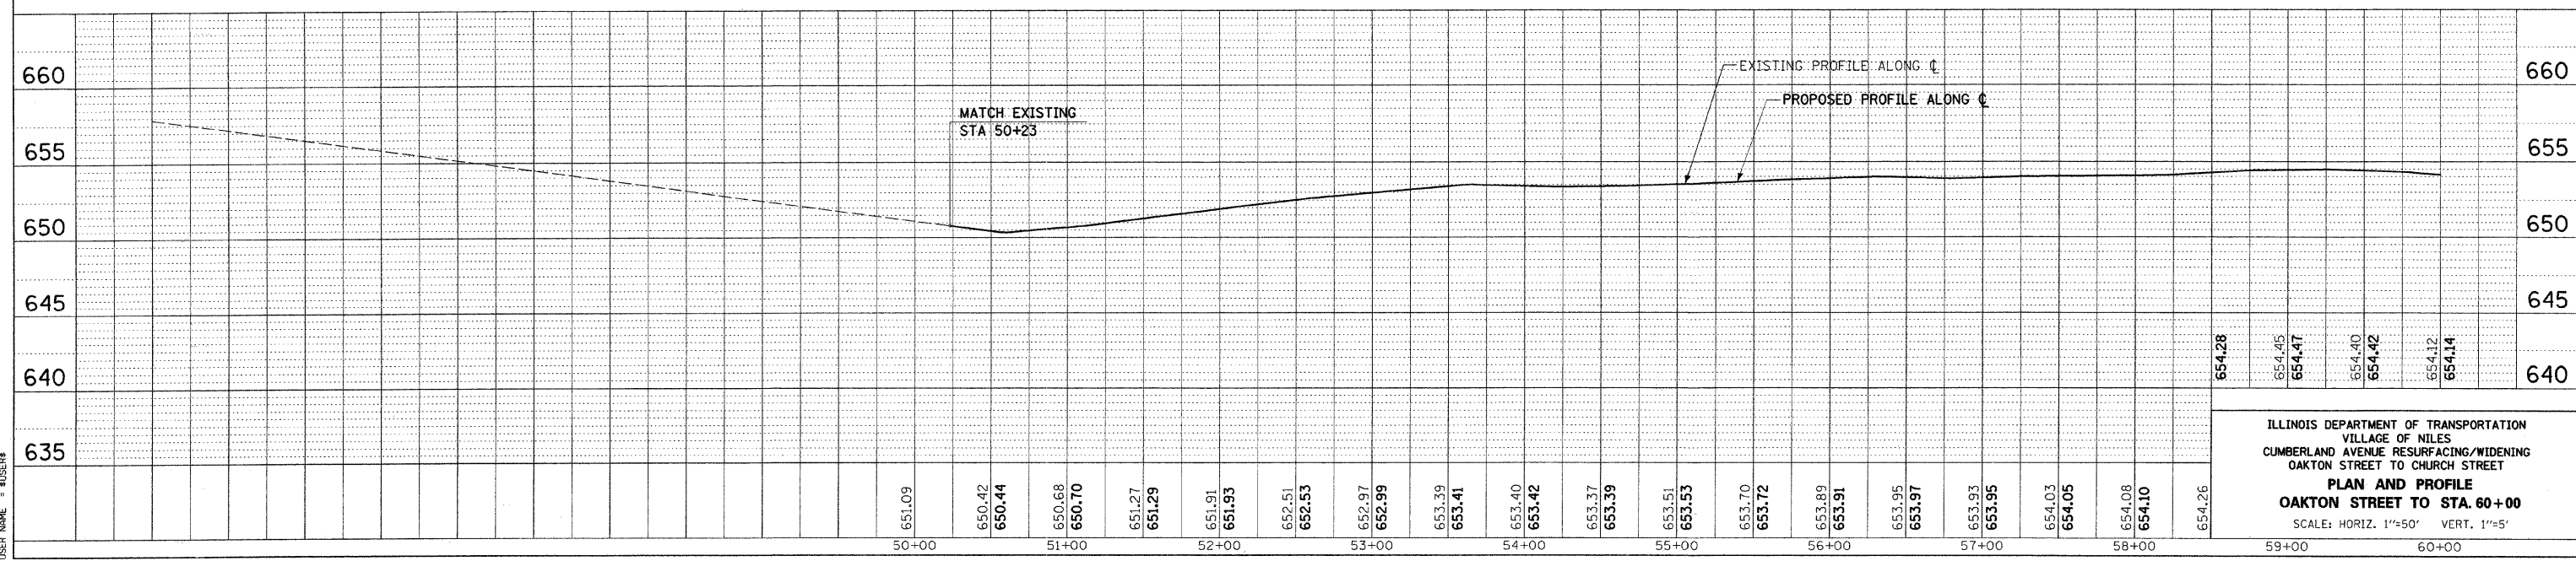

ILLINOIS DEPARTMENT OF TRANSPORTATION
 VILLAGE OF NILES
 CUMBERLAND AVENUE RESURFACING/WIDENING
 OAKTON STREET TO CHURCH STREET
PLAN AND PROFILE
 OAKTON STREET TO STA. 60+00
 SCALE: HORIZ. 1"=50' VERT. 1"=5'

PLOT DATE = 1/24/2008
 FILE NAME = 0606098
 USER NAME = 8150818