



F.A.P. RTE.	SECTION	COUNTY	TOTAL SHEETS	SHEET NO.
2794	06-00109-00-WR	COOK	24	8
STA. 74+00		TO STA. 87+00		
FED. ROAD DIST. NO.		ILLINOIS FED. AID PROJECT		

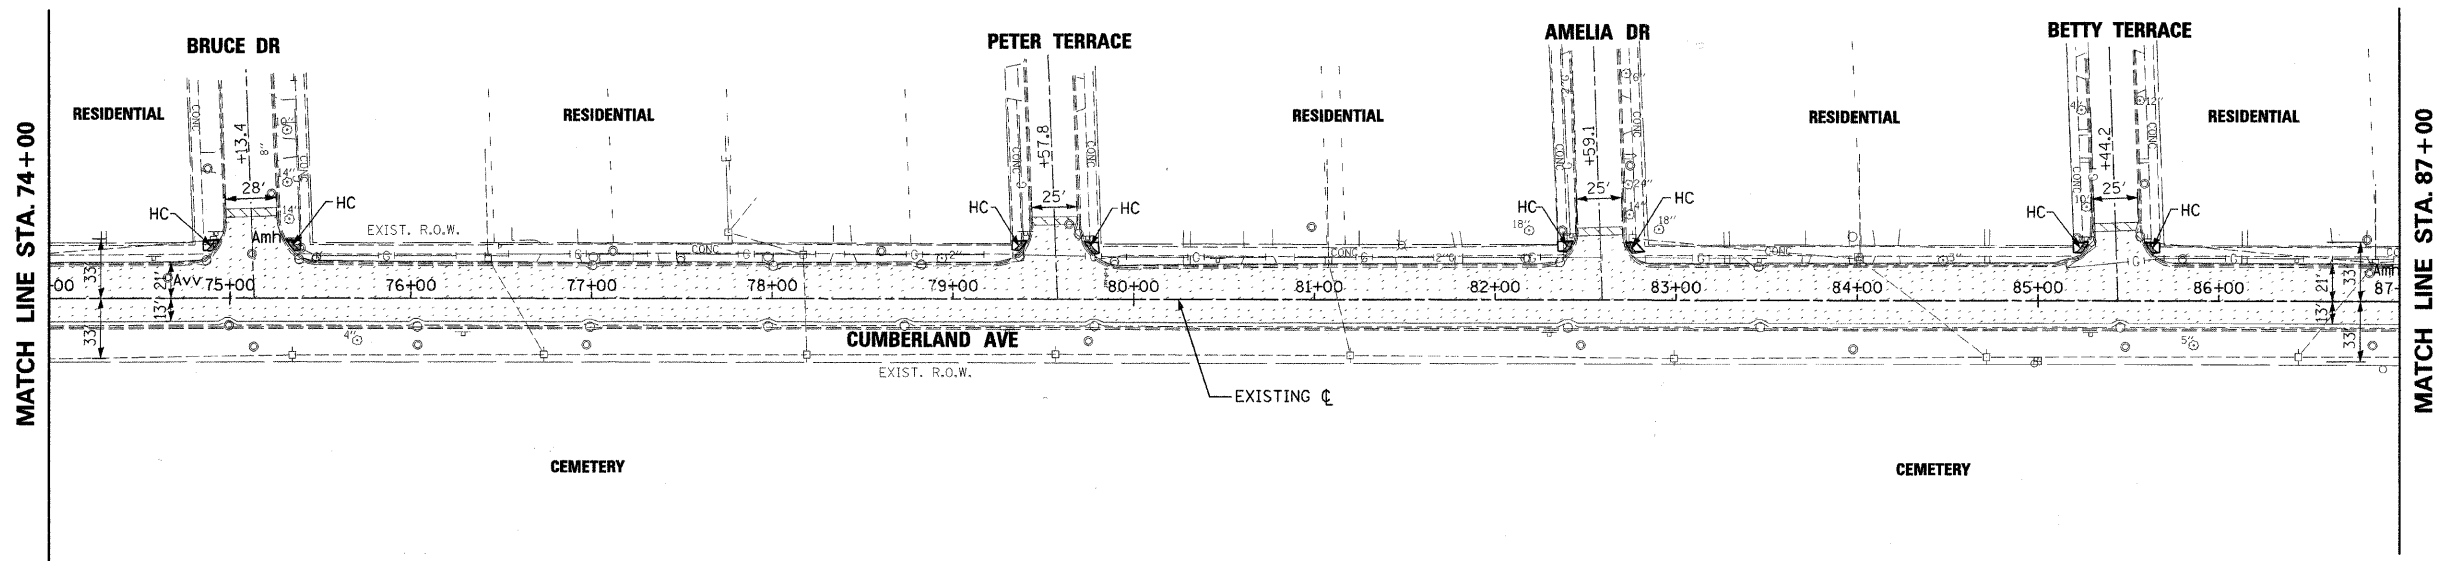

LEGEND

- PROPOSED BUTT JOINT (HOT-MIX ASPHALT REMOVAL - BUTT JOINT)
- PROPOSED PCC DRIVEWAY (DRIVEWAY PAVEMENT REMOVAL PCC DRIVEWAY PAVEMENT, 8")
- SIDEWALK REMOVAL
- PROPOSED PAVEMENT RESURFACING (HOT-MIX ASPHALT SURFACE REMOVAL, 4" HOT-MIX ASPHALT SURFACE COURSE, MIX D, N70 HOT-MIX ASPHALT BINDER COURSE, IL-19, N70)
- PROPOSED PAVEMENT WIDENING (HOT-MIX ASPHALT SURFACE COURSE, MIX D, N70 HOT-MIX ASPHALT BINDER COURSE, IL-19, N70 HOT-MIX ASPHALT BASE COURSE SUB-BASE GRANULAR MATERIAL, TYPE B COMBINATION CONC. CURB & GUTTER, TYPE B-6.12)
- Acb CATCH BASIN TO BE ADJUSTED
- Amh SANITARY/STORM MANHOLE TO BE ADJUSTED
- Avv VALVE VAULT TO BE ADJUSTED
- HC HANDICAP ACCESSIBLE RAMP WITH DETECTABLE WARNINGS

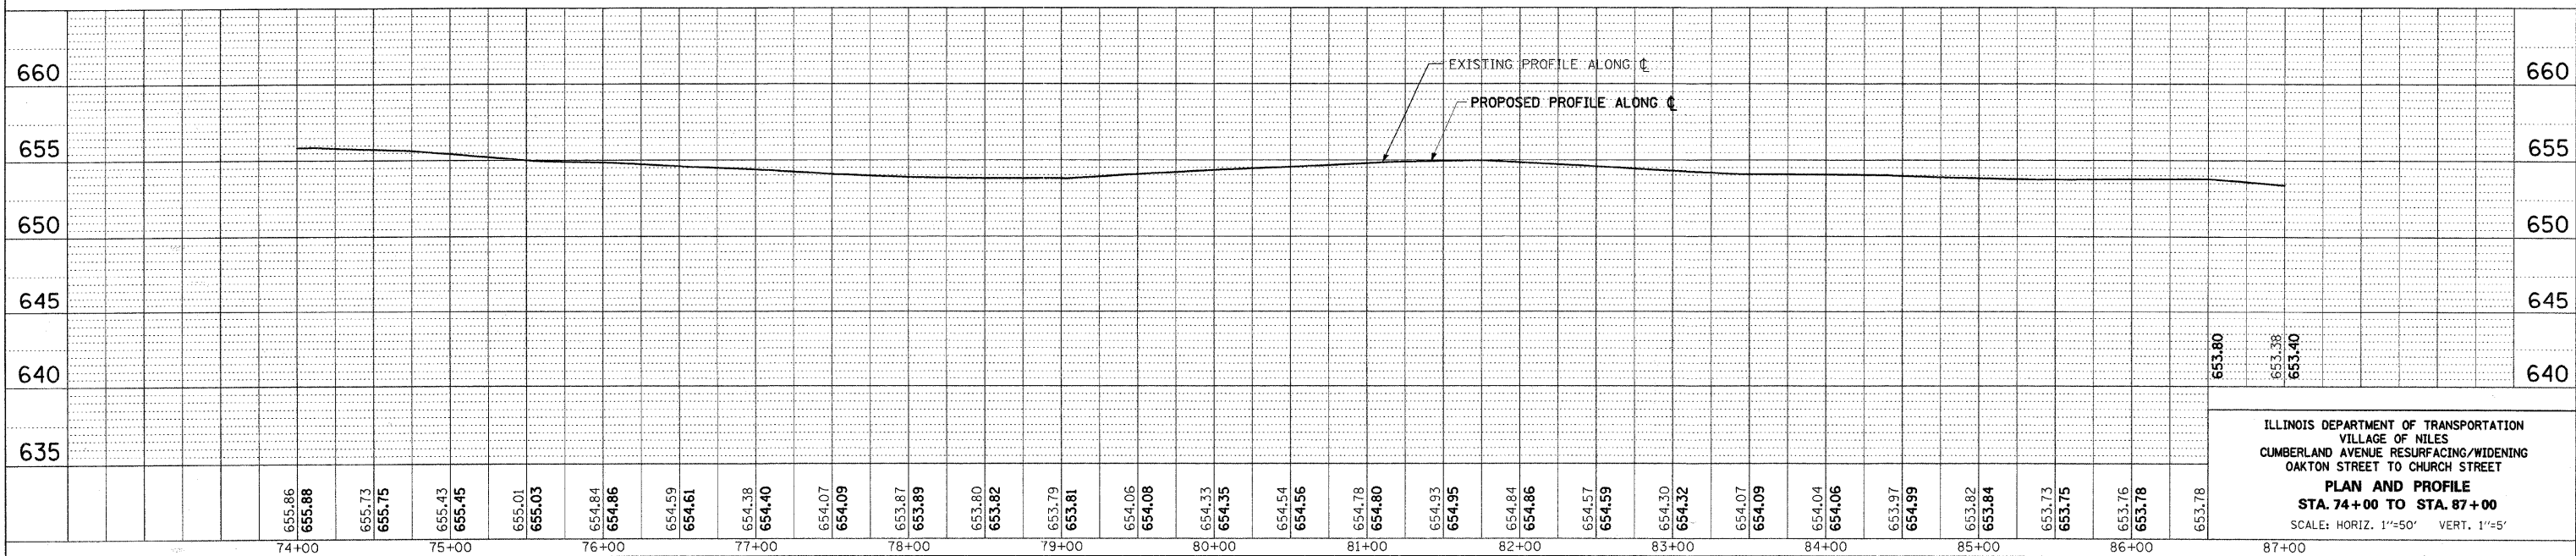

ILLINOIS DEPARTMENT OF TRANSPORTATION
 VILLAGE OF NILES
 CUMBERLAND AVENUE RESURFACING/WIDENING
 OAKTON STREET TO CHURCH STREET
PLAN AND PROFILE
 STA. 74+00 TO STA. 87+00
 SCALE: HORIZ. 1"=50' VERT. 1"=5'

PLAN

SUBMITTED	BY	DATE
PLOTTED		
CHECKED		
BY		
NO. OF WAY CHECKED		
CARD FILE NAME		

PROFILE

SUBMITTED	BY	DATE
PLOTTED		
CHECKED		
BY		
STRUCTURE NOT A/N/S		

PLOT DATE = 1/29/2008
 PLOT SCALE = 85GAL#
 USER NAME = #158R#