
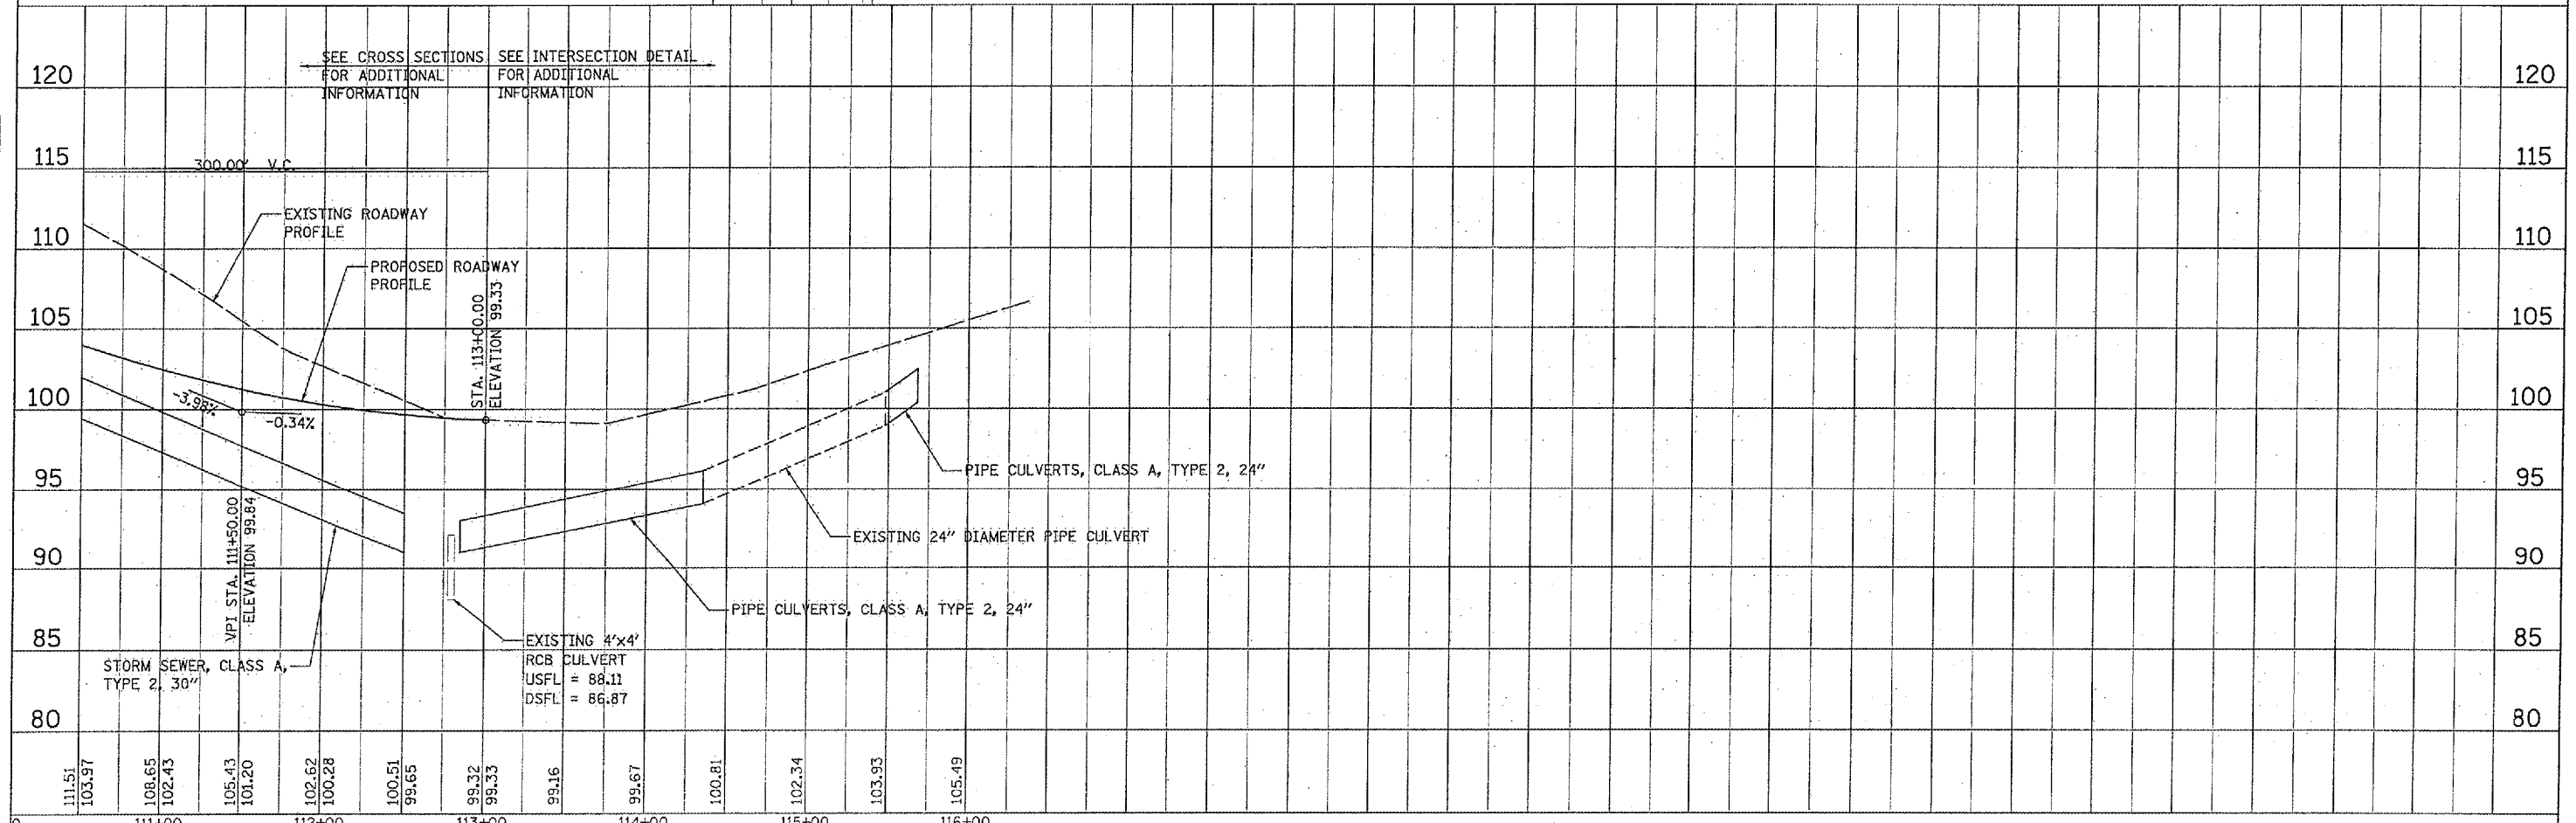
 
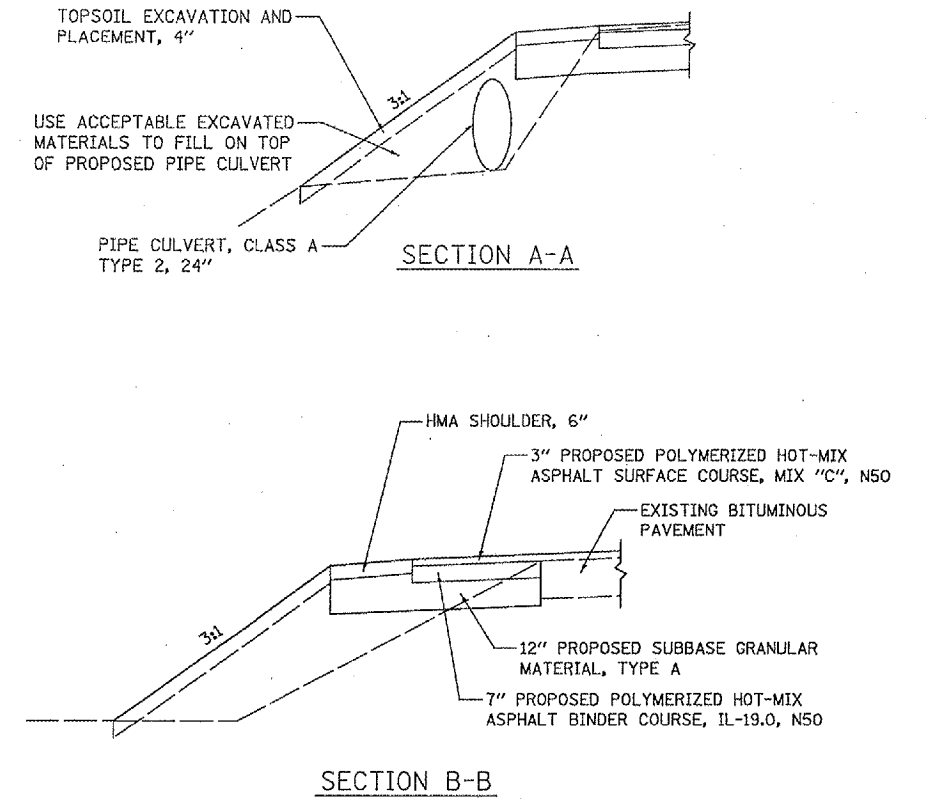


PLAN	SURVEYED	BY	DATE
	NOTED		
	DESIGNED		
	CHECKED		
	IN CHARGE		
	DATE		

PROFILE	SURVEYED	BY	DATE
	NOTED		
	DESIGNED		
	CHECKED		
	IN CHARGE		
	DATE		

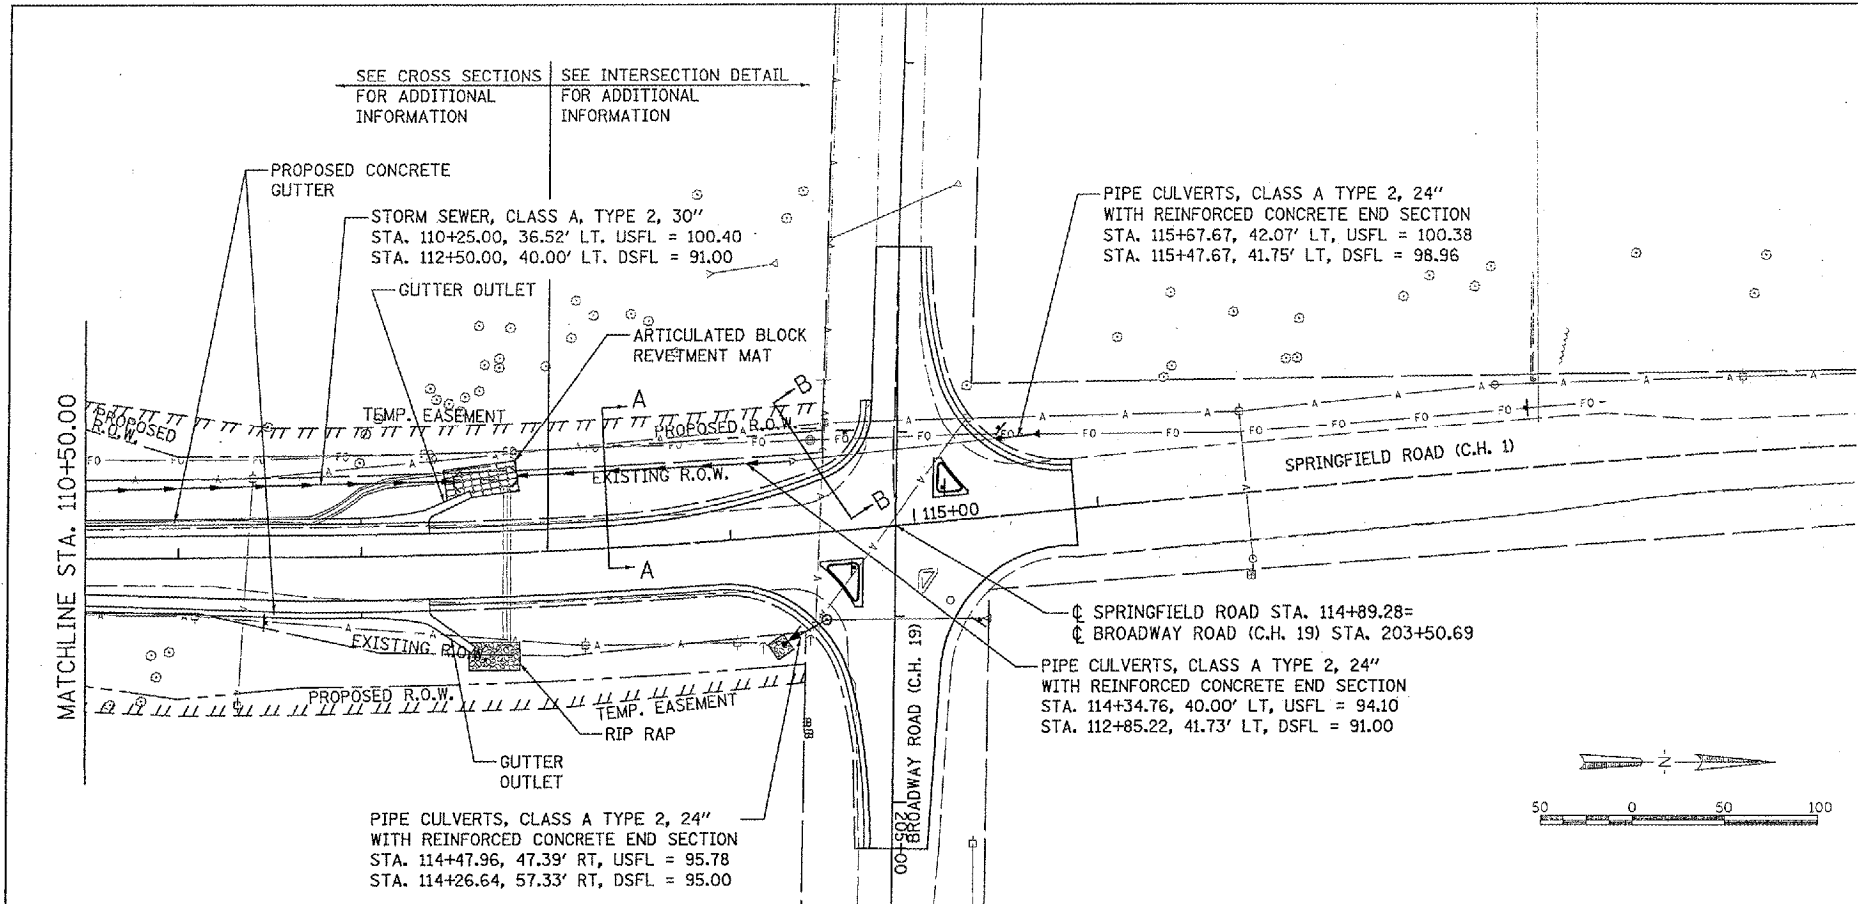

FILE NAME =	USER NAME =	DESIGNED -	REVISED -	F.A. RTE.	SECTION	COUNTY	TOTAL SHEETS	SHEET NO.
11185jobs\8852224\1111\sheet\1-702.dgn	Ander-22946	MPB	-	464	07-00014-00-SP	TAZEWELL	44	10
		DRAWN -	REVISED -	CONTRACT NO. 89480				
		RLA	-	HS 1467-104				
		CHECKED -	REVISED -	FED. ROAD DIST. NO. 7 ILLINOIS FED. AID PROJECT				
		DATE	REVISED					
			-					

STATE OF ILLINOIS
DEPARTMENT OF TRANSPORTATION

PLAN AND PROFILE

SCALE: 1:50 SHEET NO. OF SHEETS STA. 110+50.00 TO STA. 116+38.00