

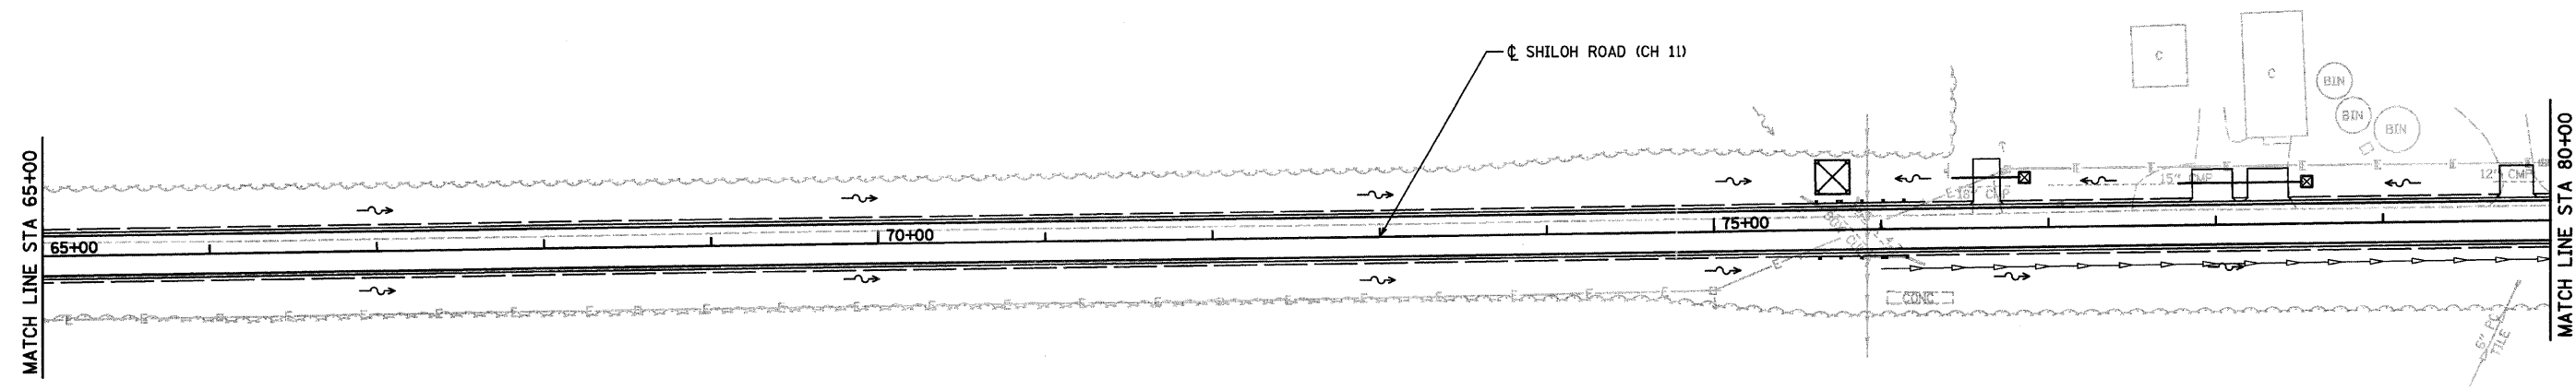
 


ROUTE NO.	SECTION	COUNTY	TOTAL SHEETS	SHEET NO.
CH 11	*	EDGAR	160	36

FED. ROAD DIST. NO. 5 ILLINOIS PROJECT
* 05-00092-01-PV

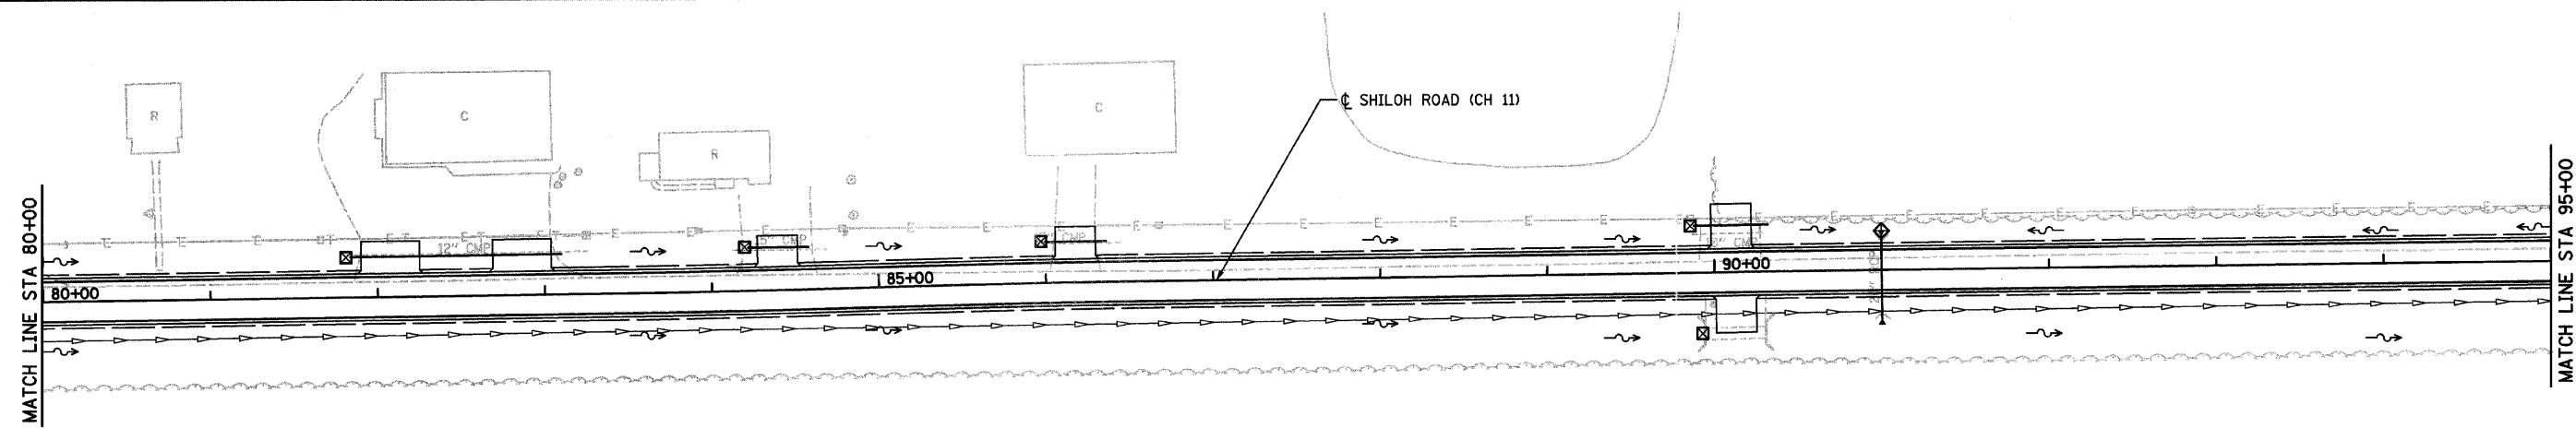

- INTENDED SEQUENCE
1. CONSTRUCT AND/OR INSTALL ALL CULVERTS.
 2. INSTALL INLET AND PIPE PROTECTION AT THE UPSTREAM ENDS OF THE CULVERTS.
 3. INSTALL PERMANENT RIP RAP AT THE LOCATIONS IDENTIFIED IN THE PLANS.
 4. SEED AND MULCH ALL DISTURBED AREAS AS INDICATED IN THE PLANS.

 

EROSION AND SEDIMENT CONTROL
STANDARD SYMBOLS

- | | | | |
|--|--|--|--|
| | PERIMETER EROSION BARRIER - SILT FILTER FENCE OR OTHER AS APPROVED BY THE ENGINEER | | INLET AND PIPE PROTECTION - STRAW BALES, FILTER FABRIC, AGGREGATES |
| | EROSION CONTROL BLANKET | | PERMANENT EARTH BERM DITCH CHECK |
| | FLOW LINES | | RIPRAP |

REVISIONS			SHILOH ROAD (CH 11) EDGAR COUNTY, ILLINOIS		DRAWN BY DATE
No.	DATE	INITIALS			RLK 7/07
1					CHECKED BY DATE
2					CAS 7/07
3					BOOK NUMBER
4					469
5					PROJECT NO.
6					5245
7					SHEET NO.
8					
9					
10					

HOMER L. CHASTAIN & ASSOCIATES, LLP
CONSULTING ENGINEERS
184-001377

DECATUR CHICAGO
(317) 432-8544 (773) 714-0050
ROCKFORD
(815) 489-0050