



ROUTE NO.	SECTION	COUNTY	TOTAL SHEETS	SHEET NO.
CH 11	*	EDGAR	160	39

FED. ROAD DIST. NO. 5 ILLINOIS PROJECT

* 05-00092-01-PV

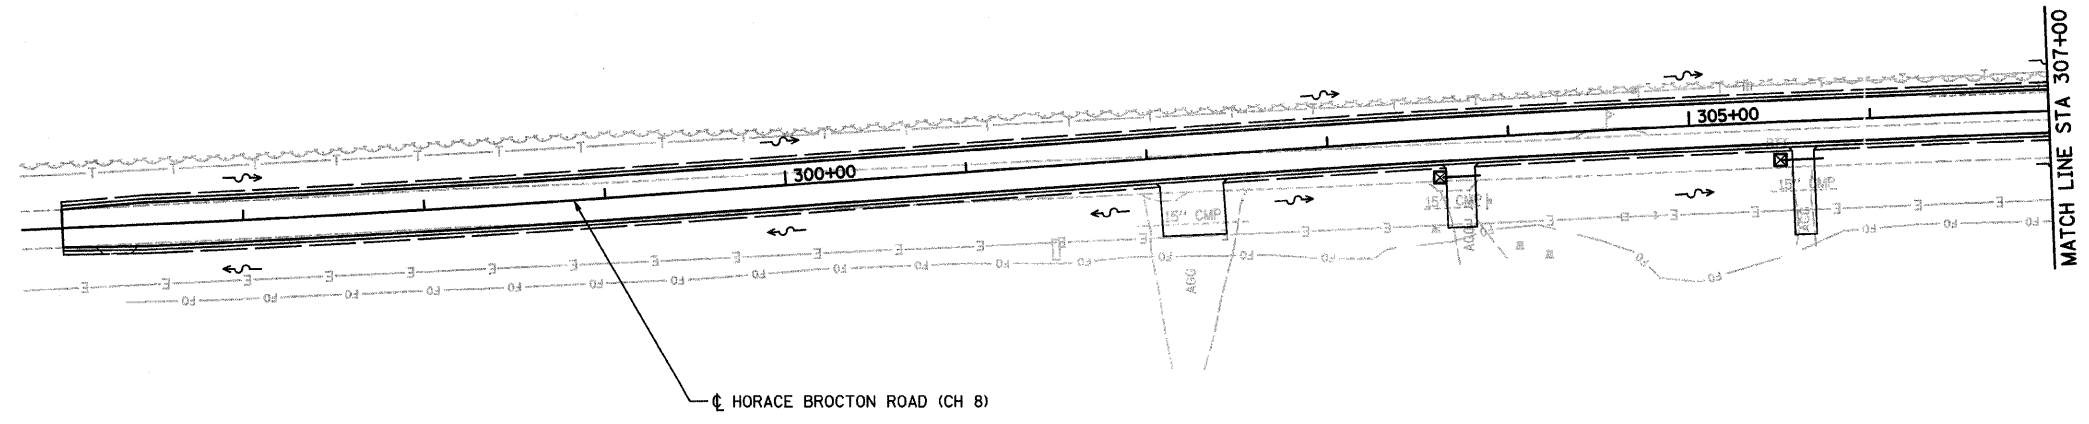

- INTENDED SEQUENCE
1. CONSTRUCT AND/OR INSTALL ALL CULVERTS.
 2. INSTALL INLET AND PIPE PROTECTION AT THE UPSTREAM ENDS OF THE CULVERTS.
 3. INSTALL PERMANENT RIP RAP AT THE LOCATIONS IDENTIFIED IN THE PLANS.
 4. SEED AND MULCH ALL DISTURBED AREAS AS INDICATED IN THE PLANS.

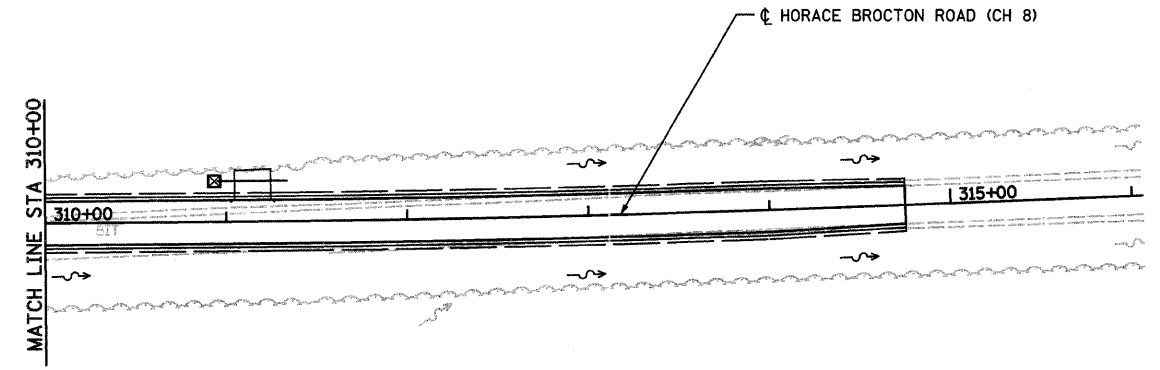

EROSION AND SEDIMENT CONTROL
STANDARD SYMBOLS

	PERIMETER EROSION BARRIER - SILT FILTER FENCE OR OTHER AS APPROVED BY THE ENGINEER		INLET AND PIPE PROTECTION - STRAW BALES, FILTER FABRIC, AGGREGATES
	EROSION CONTROL BLANKET		PERMANENT EARTH BERM DITCH CHECK
	FLOW LINES		RIPRAP

REVISIONS			EROSION CONTROL PLAN	
No.	DATE	INITIALS	SHILOH ROAD (CH 11) EDGAR COUNTY, ILLINOIS	
1			DRAWN BY DATE RLK 7/07	
2			CHECKED BY DATE CAS 7/07	
3			BOOK NUMBER 469	
4			PROJECT No. 5245	
5			SHEET No.	
6				
7				
8				
9				
10				

HOMER L. CHASTAIN & ASSOCIATES, LLP
CONSULTING ENGINEERS
184-001897

DECATUR CHICAGO
317-422-8644 773-714-0660
ROCKFORD
(815) 489-0060