



A Slope Condition Tree Planting d-tree-slope
1/2" = 1'-0"

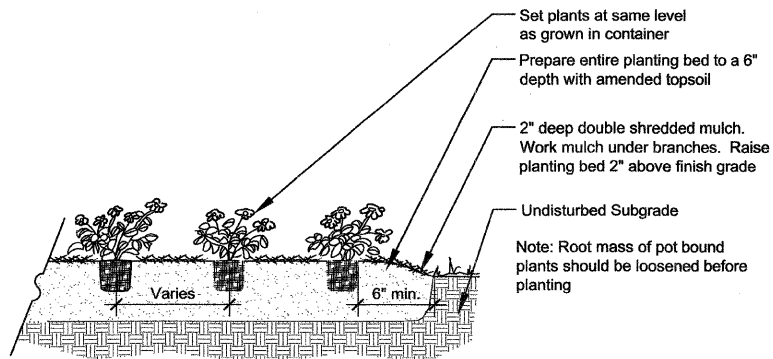

C Groundcover / Perennial Planting d-plant-perenn
1/2" = 1'-0"

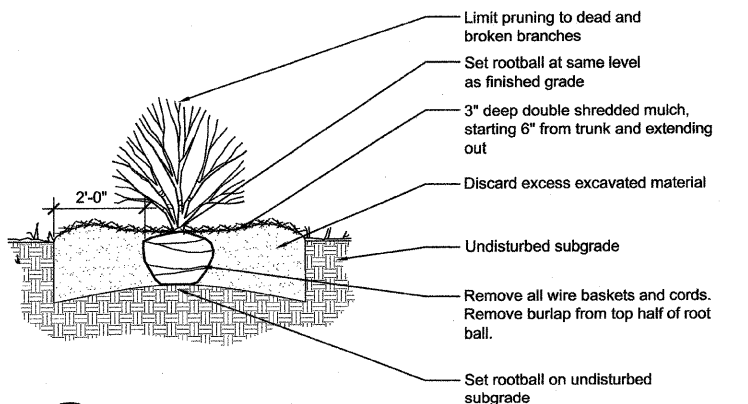

B Shrub Planting d-plant-shrub
1/2" = 1'-0"

Materials List

SHADE TREES

CODE	BOTANICAL NAME	COMMON NAME	SIZE	QUANTITY
BNH2.5	Betula nigra 'Heritage'	Heritage River Birch	2-1/2" Cal	12

EVERGREEN SHRUBS

CODE	BOTANICAL NAME	COMMON NAME	SIZE	QUANTITY
JCK7	Juniperus chinensis 'Kallays Compact'	Kallay Compact Pfizer Juniper	5 Gal.	84

PERENNIALS

CODE	BOTANICAL NAME	COMMON NAME	SIZE	QUANTITY
FJC6	Fallopia japonica 'Compacta'	Compact Fleece Flower	1 Gal.	3480
NFW6	Nepeta x faassenii 'Walker's Low'	Walker's Low Nepeta	1 Gal.	1000

ORNAMENTAL GRASSES

CODE	BOTANICAL NAME	COMMON NAME	SIZE	QUANTITY
MSP7	Miscanthus sinensis 'Purpurascens'	Purple Silver Grass	2 Gal.	40

LANDSCAPE MATERIALS

	DESCRIPTION	UNIT	QUANTITY
	Shredded Hardwood Bark Mulch	CY	40
	Heavy Duty Erosion Control Blanket	SY	217

Planting Notes

1. Tree mulch rings are 5' diameter, typ.
2. Place erosion control blanket along all slopes greater than 4 to 1 and all swales.
3. Do not locate plants within 10' of utility structures. Do not locate plants within 5' horizontally of underground utility lines.
4. Fertilizer shall be bone meal with an approximate analysis of 4% nitrogen and 20% phosphorus or commercial blend fertilizer 10-10-10, applied per manufacturer recommendation.
5. Apply commercial pre-emergent herbicide (swap shot or equal) per manufacturer's recommendation to entire landscape bed.

REVISIONS	
NAME	DATE

ILLINOIS DEPARTMENT OF TRANSPORTATION

PLANTING DETAILS

SCALE: AS NOTED
DATE 06/15/07

DRAWN BY: JMN
CHECKED BY: MEU