




Note: Brick & precast colors to match University of Illinois standards

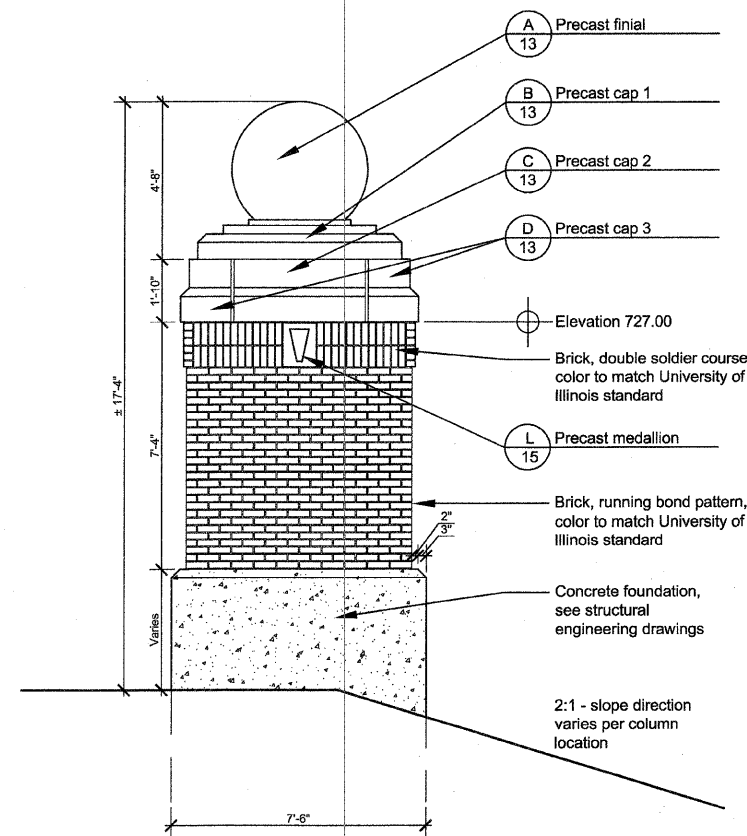

A Small Column- Side Elevation d-smallcolumn-elv.dwg
3/8" = 1'-0"

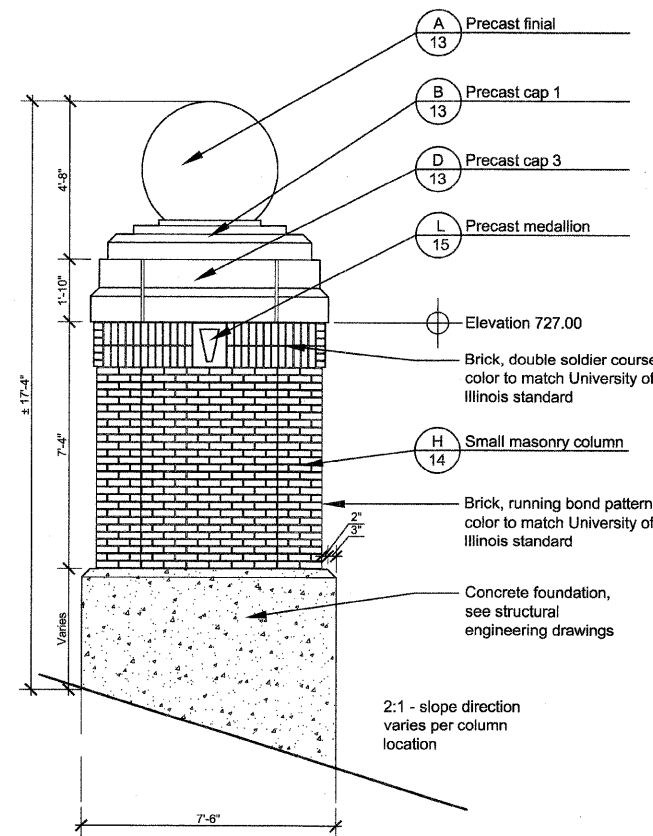

B Small Column- Front Elevation d-smallcolumn-elv.dwg
3/8" = 1'-0"

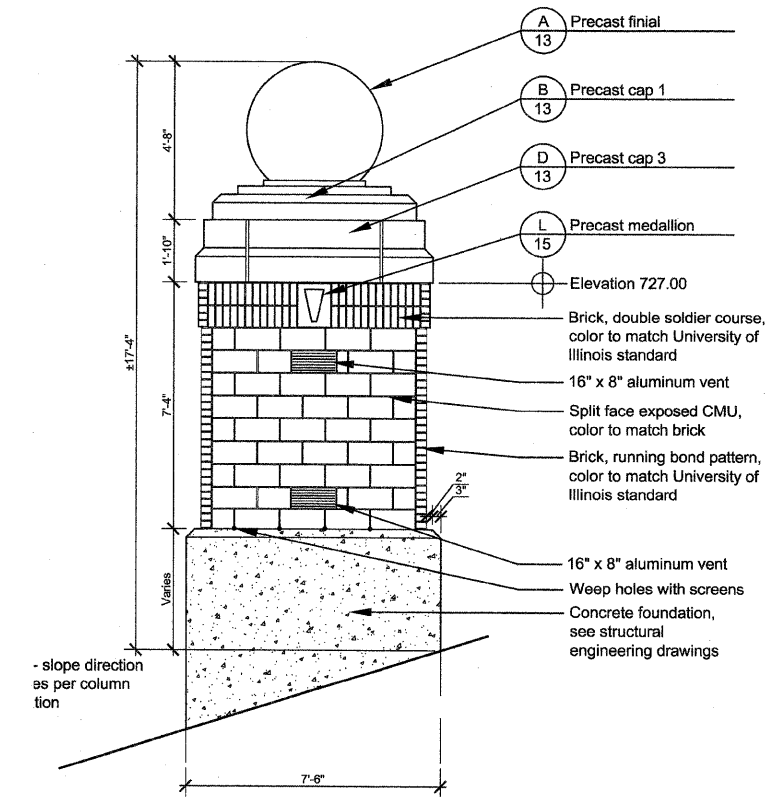

C Small Column- Rear Elevation d-smallcolumn-elv.dwg
3/8" = 1'-0"

REVISIONS	
NAME	DATE

ILLINOIS DEPARTMENT OF TRANSPORTATION
SMALL COLUMN DETAILS

SCALE: AS NOTED
DATE: 06/15/07

DRAWN BY: JMN
CHECKED BY: MEU