


MATCH LINE STA. 121+50

MATCH LINE STA. 127+00

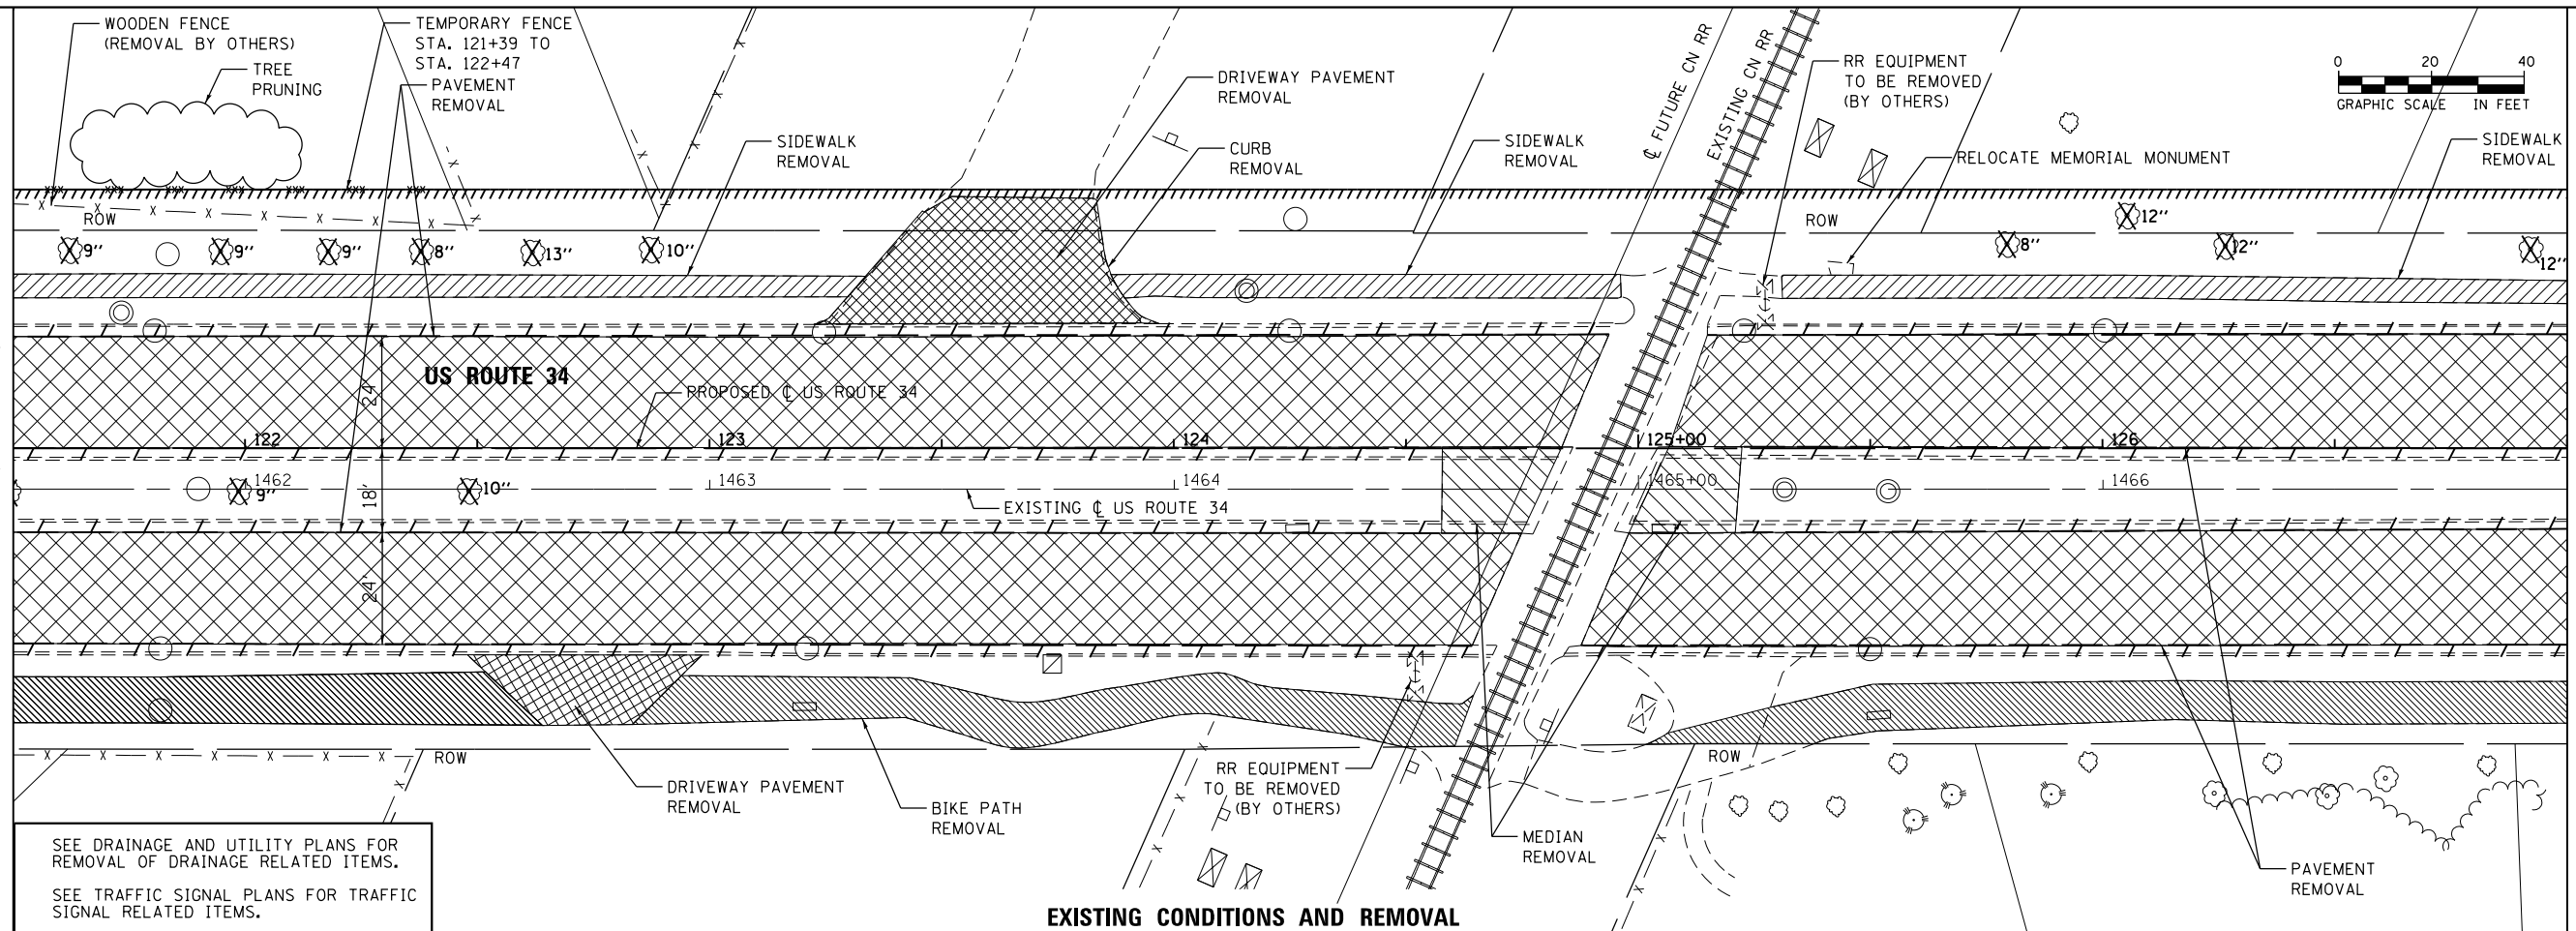


EXISTING CONDITIONS AND REMOVAL

SEE DRAINAGE AND UTILITY PLANS FOR REMOVAL OF DRAINAGE RELATED ITEMS.
SEE TRAFFIC SIGNAL PLANS FOR TRAFFIC SIGNAL RELATED ITEMS.

MATCH LINE STA. 121+50

MATCH LINE STA. 127+00

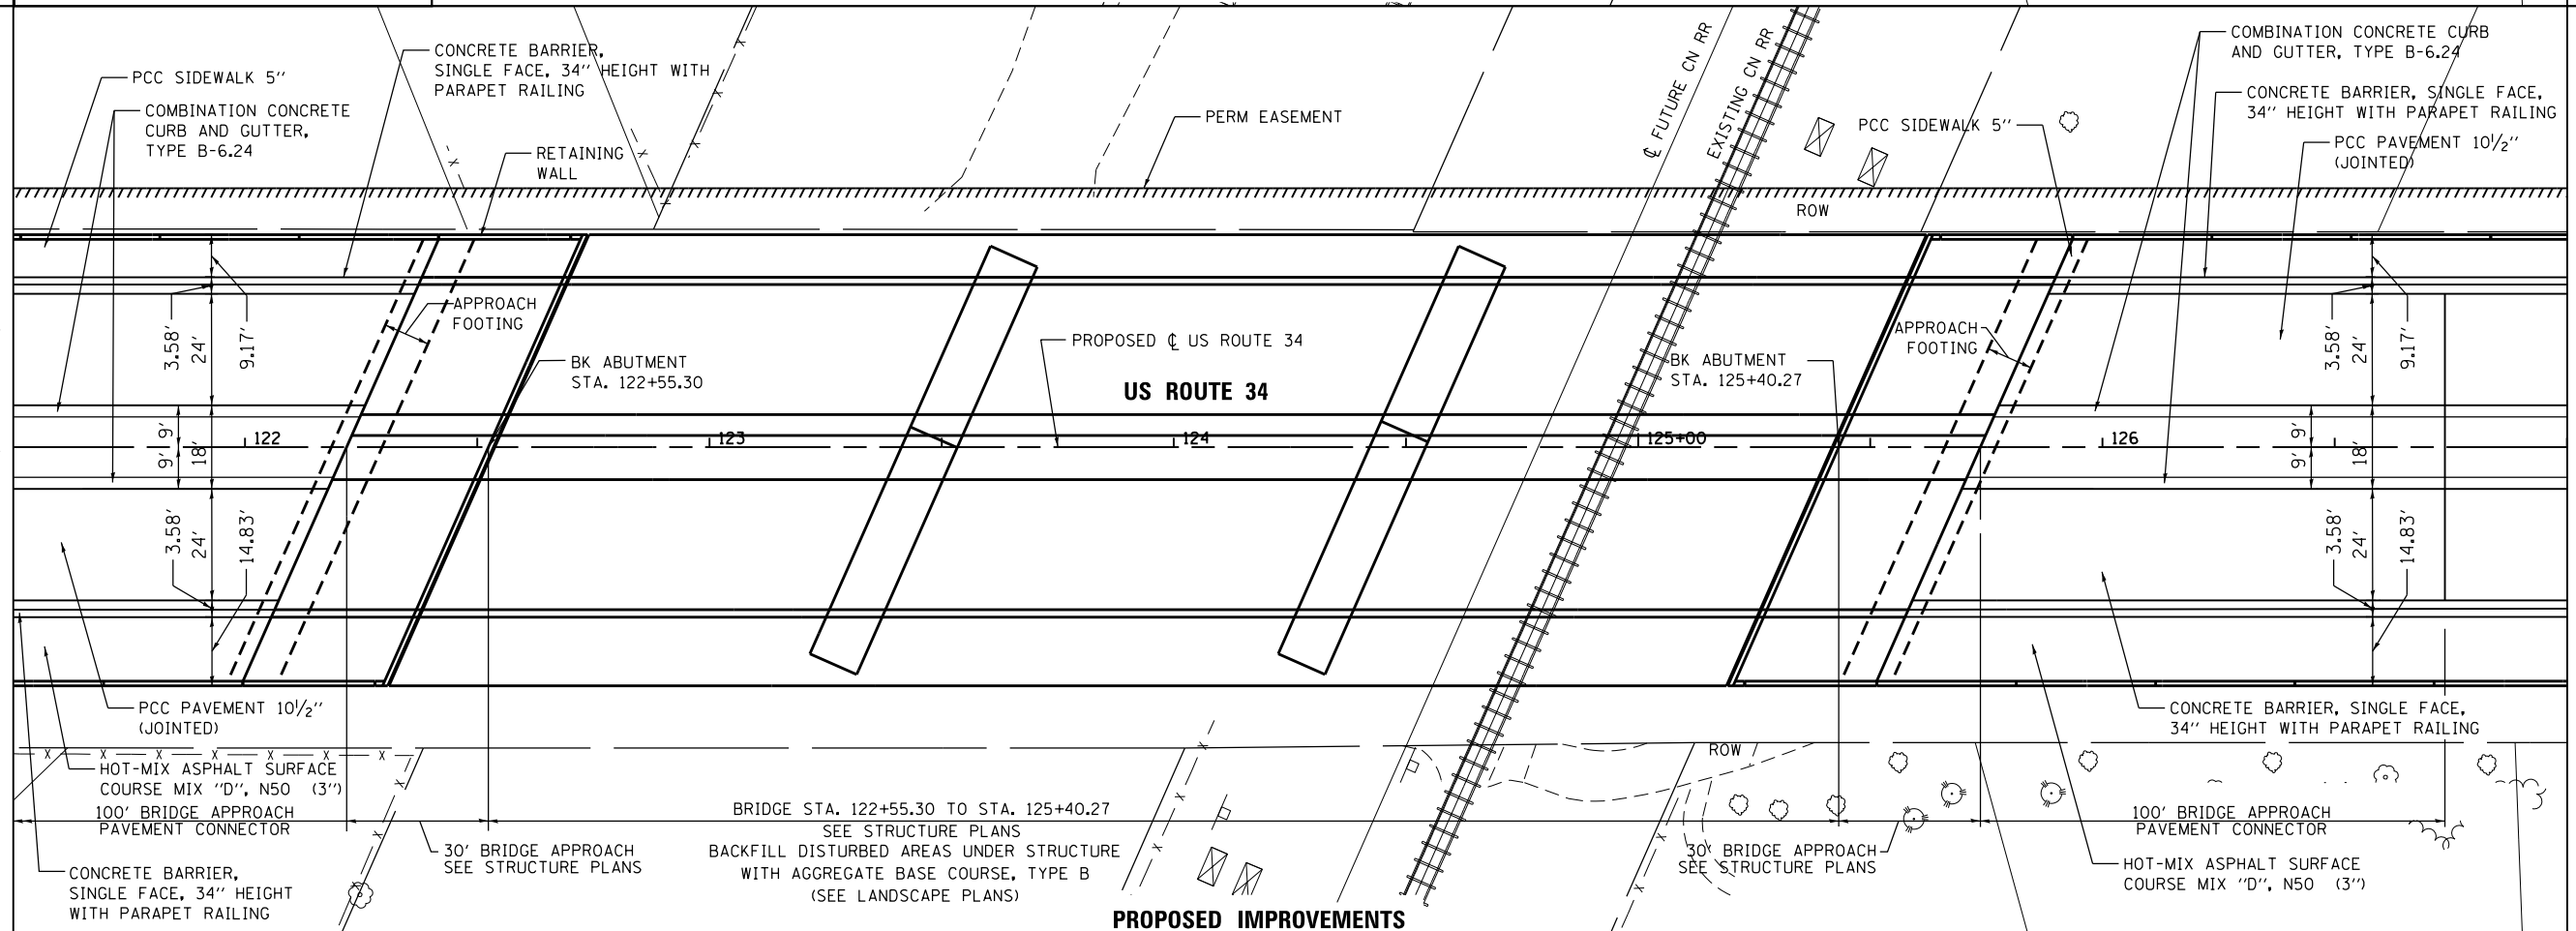

PROPOSED IMPROVEMENTS

BRIDGE STA. 122+55.30 TO STA. 125+40.27
SEE STRUCTURE PLANS
BACKFILL DISTURBED AREAS UNDER STRUCTURE WITH AGGREGATE BASE COURSE, TYPE B (SEE LANDSCAPE PLANS)



USER NAME = URS	DESIGNED - MB	REVISED -
PLOT SCALE = 40.0000' / in.	DRAWN - KJB	REVISED -
PLOT DATE = 02/28/2014	CHECKED - SPF	REVISED -
	DATE - 02/28/2014	REVISED -

**STATE OF ILLINOIS
DEPARTMENT OF TRANSPORTATION**

**ROADWAY PLAN
US ROUTE 34**

SCALE: 20 SHEET NO. 5 OF 8 SHEETS STA. 121+50 TO STA. 127+00

F.A.P. RTE. 311	SECTION 652-A	COUNTY DUPAGE	TOTAL SHEETS 383	SHEET NO. 50
CONTRACT NO. 60R06				
FED. ROAD DIST. NO. 1 ILLINOIS FED. AID PROJECT				

FILE NAME = Q:\1001_25368367_US_34.ctb CN Ph2Drawings\Roadway\Plan&Profile\16161606-sht-Plan_0205.dgn