



NOTE:
PROTECT ALL EXISTING AND PROPOSED DRAINAGE STRUCTURES.

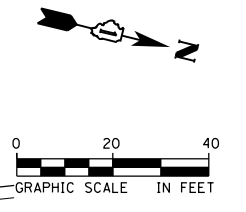

FILE NAME = Q:\100T_25368367_US 34 at CN Ph2\Drawings\Roadway\Erosion Control\160R06-shr-Eros_005.dgn

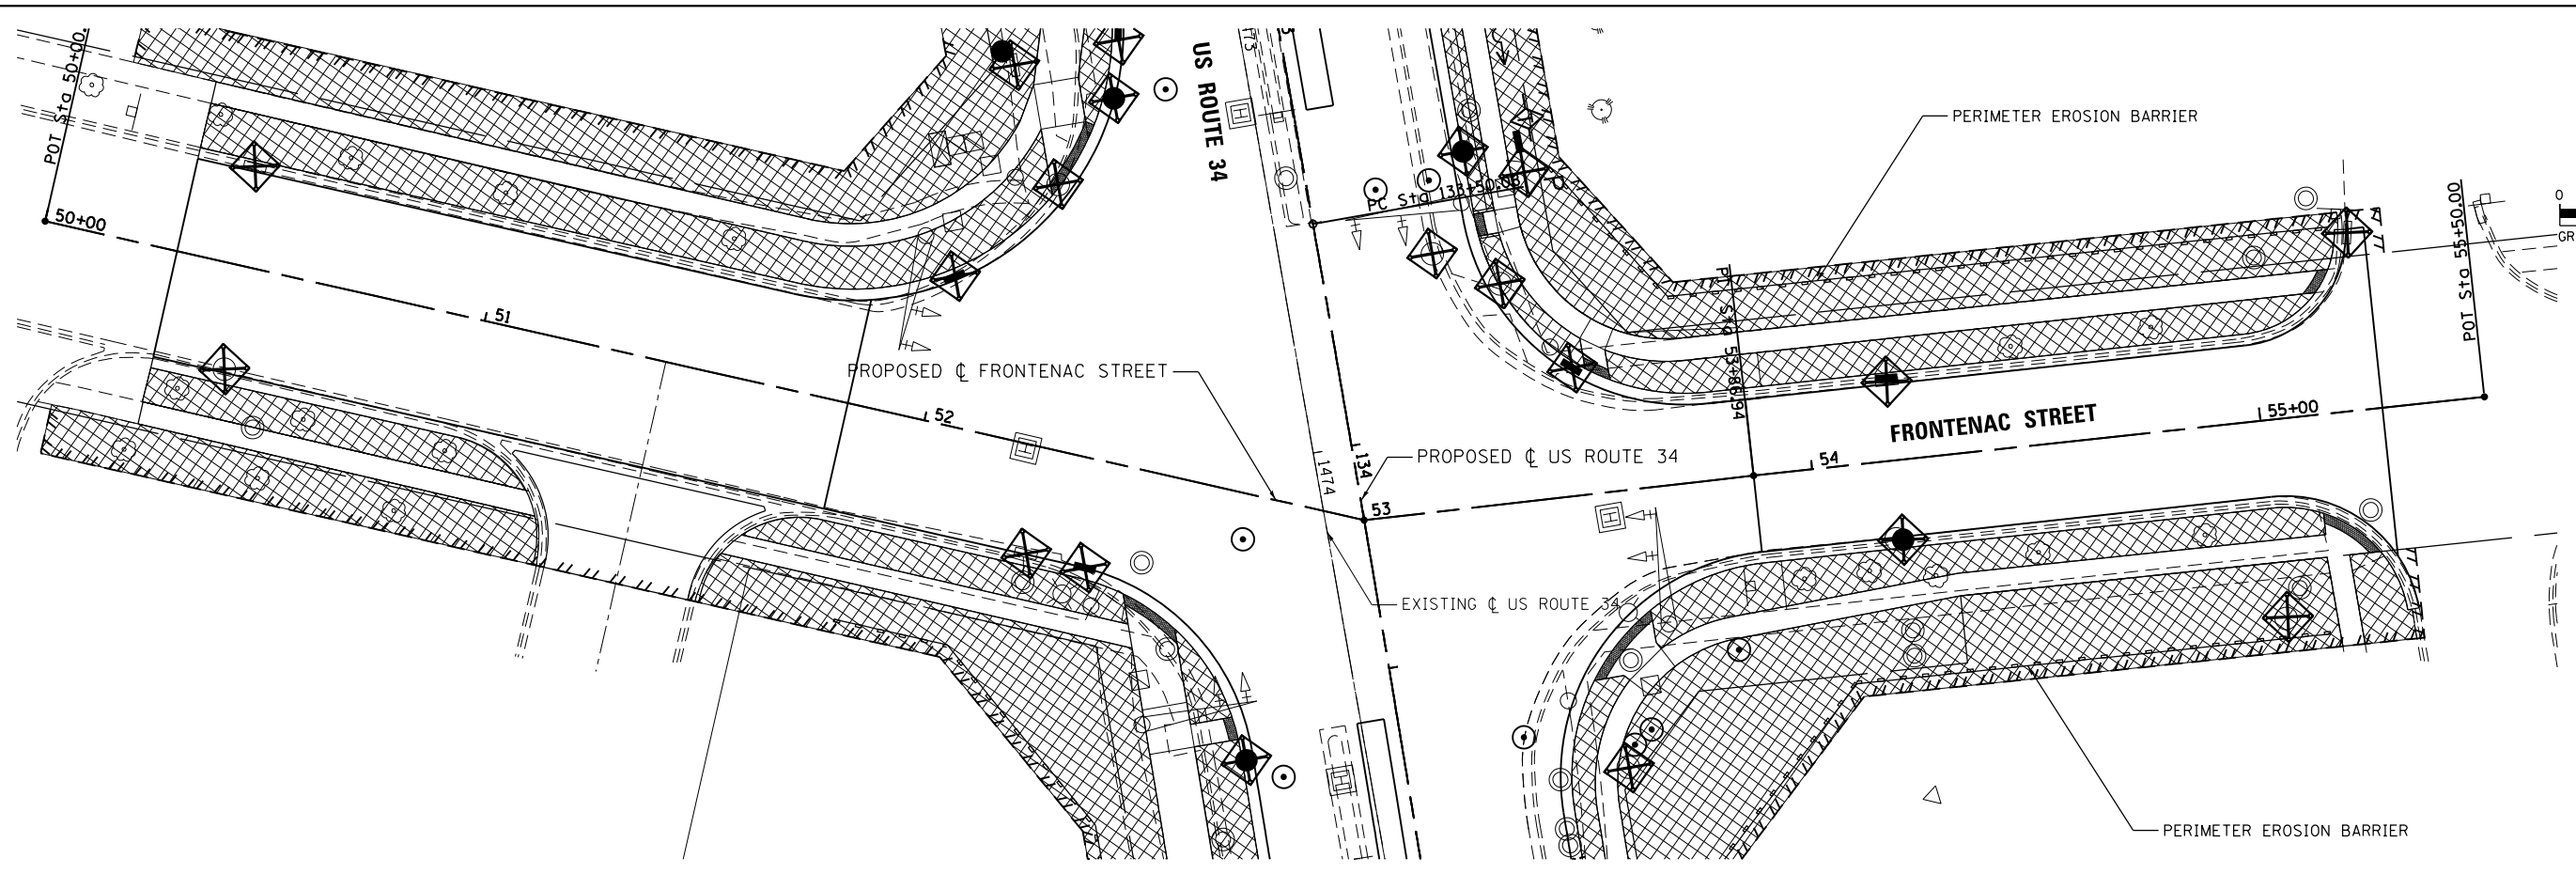

USER NAME = URS	DESIGNED - MB	REVISED -
DRAWN - KJB	REVISED -	
PLOT SCALE = 40.0000' / in.	CHECKED - SPF	REVISED -
PLOT DATE = 02/28/2014	DATE - 02/28/2014	REVISED -

STATE OF ILLINOIS
DEPARTMENT OF TRANSPORTATION

**EROSION AND SEDIMENT CONTROL PLAN
US ROUTE 34 AND FRONTENAC STREET**

SCALE: 20 SHEET NO. 5 OF 5 SHEETS STA. 138+75 TO STA. 142+00

F.A.P. RTE. 311	SECTION 652-A	COUNTY DUPAGE	TOTAL SHEETS 383	SHEET NO. 87
CONTRACT NO. 60R06				
FED. ROAD DIST. NO. 1 ILLINOIS FED. AID PROJECT				