


MATCH LINE STA. 110+00


MATCH LINE STA. 115+50

MATCH LINE STA. 110+00

MATCH LINE STA. 115+50

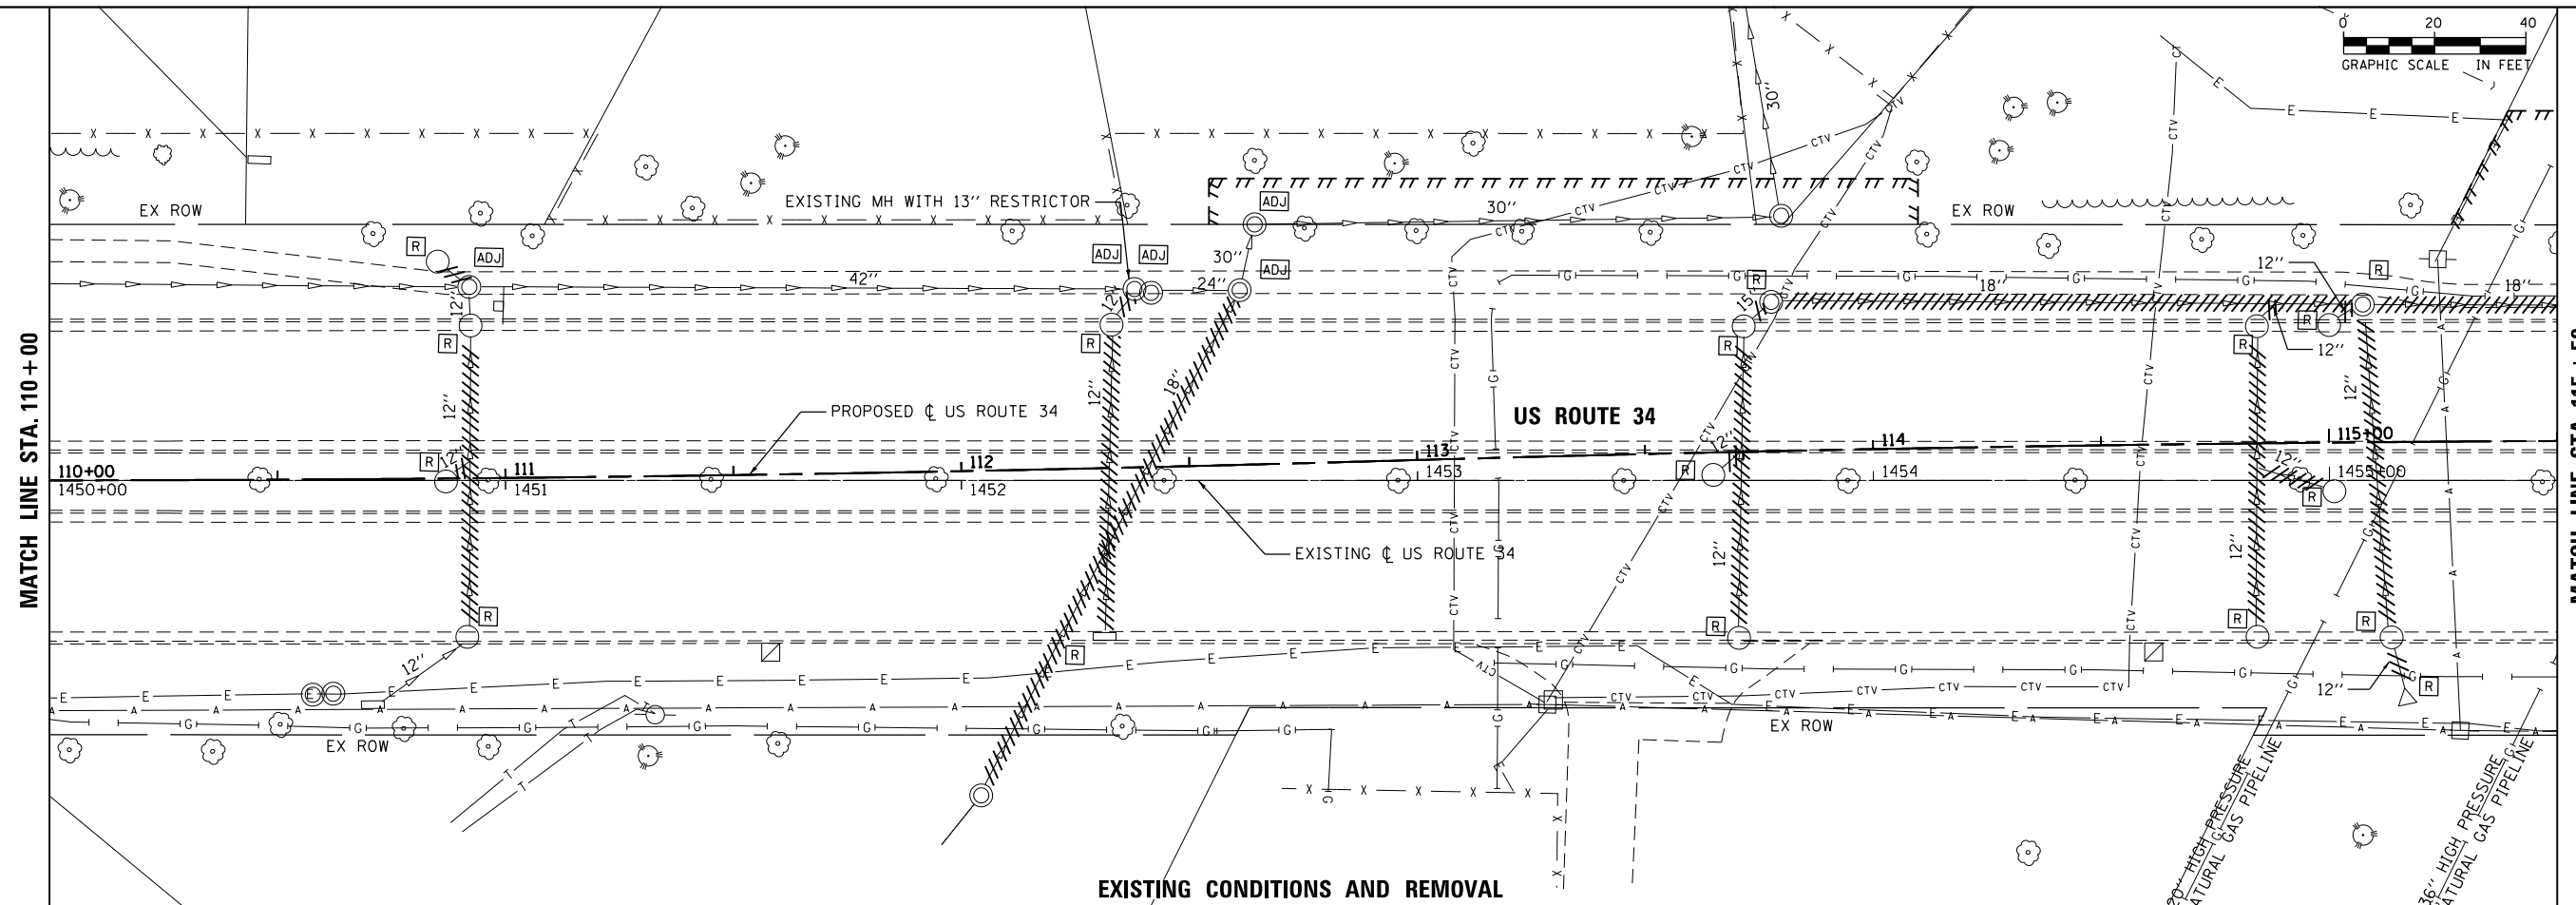

EXISTING CONDITIONS AND REMOVAL

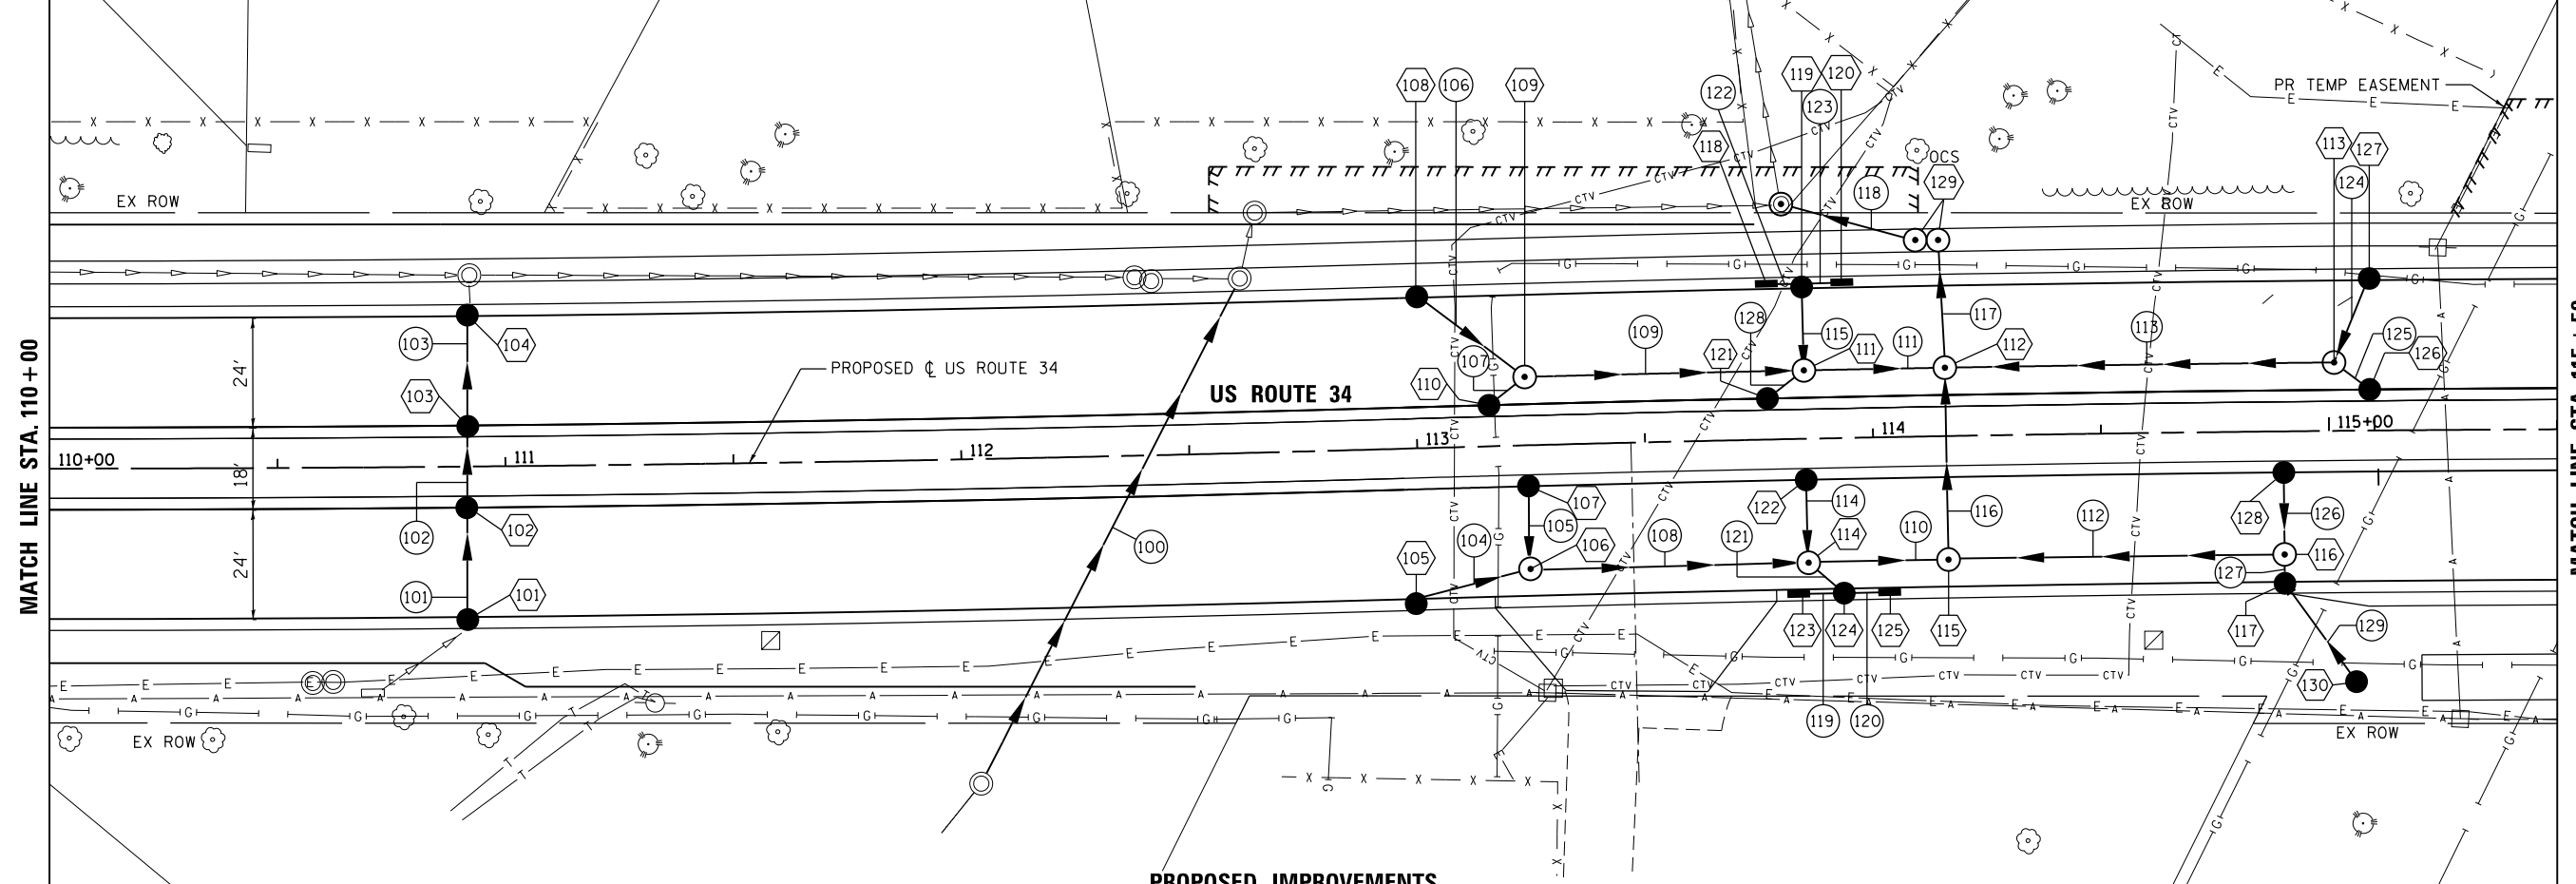

PROPOSED IMPROVEMENTS

FILE NAME = Q:\1001\_25368367\_US 34.ctb; CN: P:\2\Drawings\Roadway\Drainage\Utility\110+00-115+50.dwg



USER NAME = URS	DESIGNED - MB	REVISED -
	DRAWN - KJB	REVISED -
PLOT SCALE = 48.0000' / in.	CHECKED - SPF	REVISED -
PLOT DATE = 02/28/2014	DATE - 02/28/2014	REVISED -

STATE OF ILLINOIS  
DEPARTMENT OF TRANSPORTATION

DRAINAGE AND UTILITY PLAN  
US ROUTE 34

SCALE: 20 SHEET NO. 3 OF 8 SHEETS STA. 110+00 TO STA. 115+50

F.A.P. RTE. 311	SECTION 652-A	COUNTY DUPAGE	TOTAL SHEETS 383	SHEET NO. 94
CONTRACT NO. 60R06				
FED. ROAD DIST. NO. 1 ILLINOIS FED. AID PROJECT				