


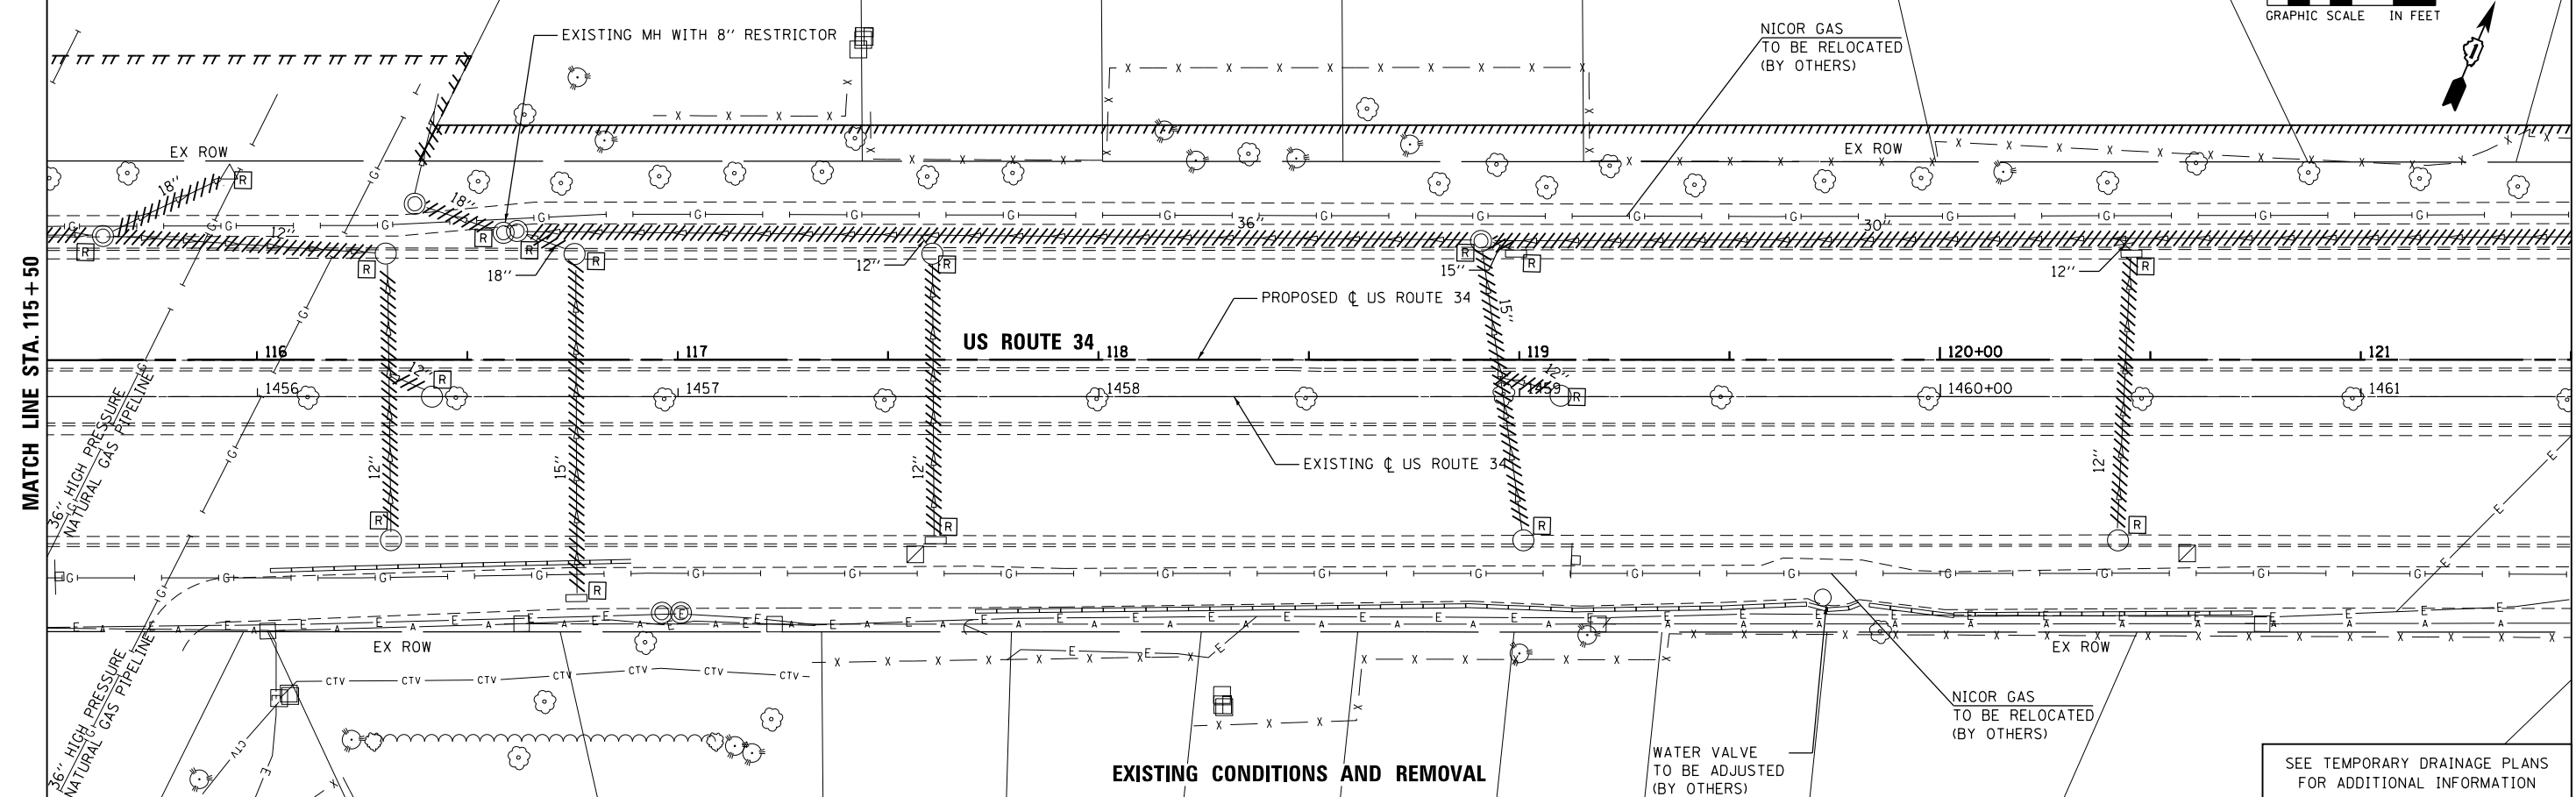


MATCH LINE STA. 115 + 50

MATCH LINE STA. 121 + 50



MATCH LINE STA. 115 + 50

MATCH LINE STA. 121 + 50

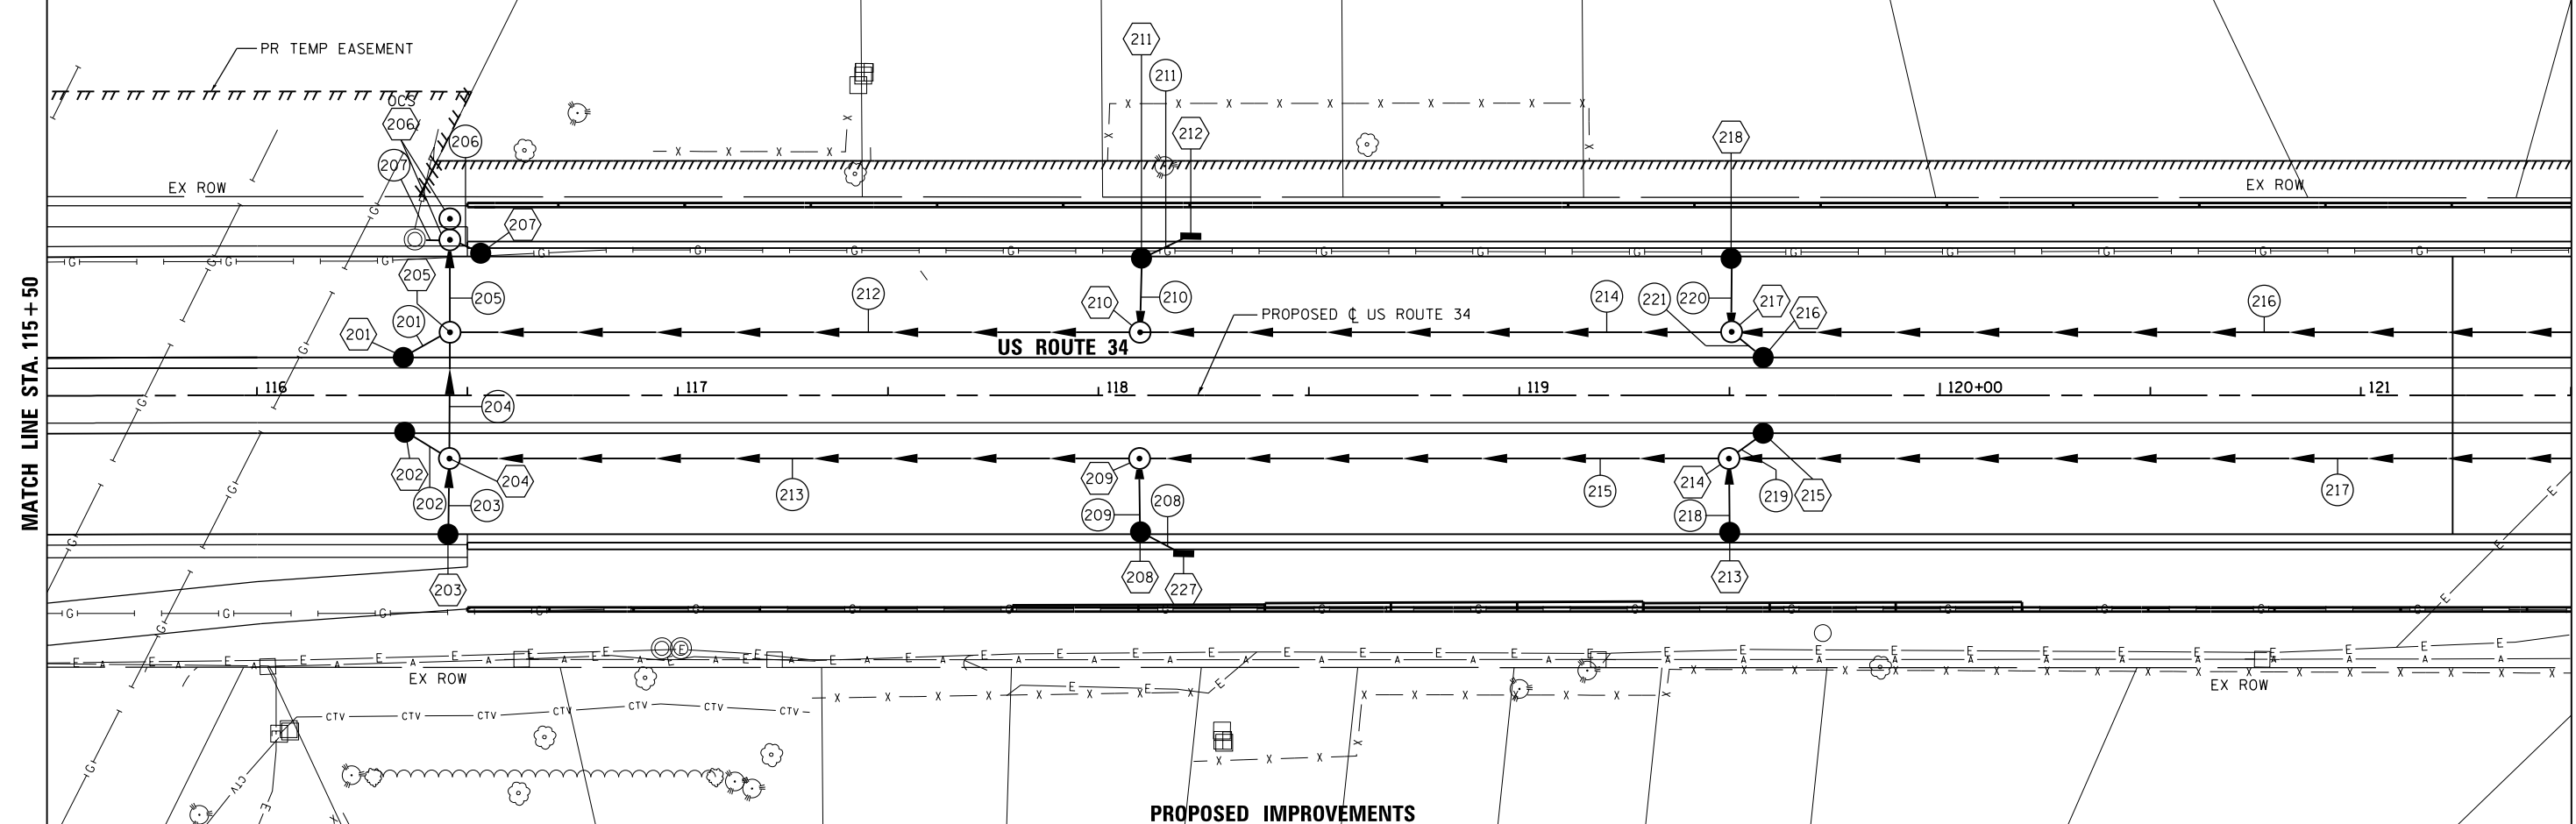

FILE NAME = Q:\1001_25368367_US_34.ctb; User: cn; Pkg: Drawings; Roadway; Drainage; Utility; D:\60606-06-sht-Dr-am_004.dgn



USER NAME = URS	DESIGNED - MB	REVISED -
DRAWN - KJB	REVISED -	
PLOT SCALE = 48.0000' / in.	CHECKED - SPF	REVISED -
PLOT DATE = 02/28/2014	DATE - 02/28/2014	REVISED -

STATE OF ILLINOIS
DEPARTMENT OF TRANSPORTATION

DRAINAGE AND UTILITY PLAN
US ROUTE 34

SCALE: 20 SHEET NO. 4 OF 8 SHEETS STA. 115+50 TO STA. 121+50

F.A.P. RTE.	SECTION	COUNTY	TOTAL SHEETS	SHEET NO.
311	652-A	DUPAGE	383	95
CONTRACT NO. 60R06				
FED. ROAD DIST. NO. 1 ILLINOIS FED. AID PROJECT				