

LANDSCAPE LEGEND


- TOPSOIL, FURNISH AND PLACE, 24" SODDING, SALT TOLLERANT
- TOPSOIL, FURNISH AND PLACE, 4" SODDING, SALT TOLLERANT
- TOPSOIL, FURNISH AND PLACE, 4" SEEDING CLASS 1 EROSION CONTROL BLANKET

NOTES
 THE ENGINEER WILL CONTACT FABIOLA QUIROZ OF THE ROADSIDE DEVELOPMENT UNIT AT (847) 705-4171, AT LEAST 72 HOURS PRIOR TO PLANTING FOR LAYOUT APPROVAL OF THE TREES.

 SEE SHEET 297 FOR SCHEDULE OF LANDSCAPE ITEMS


MATCH LINE STA. 129+00

MATCH LINE STA. 133+00

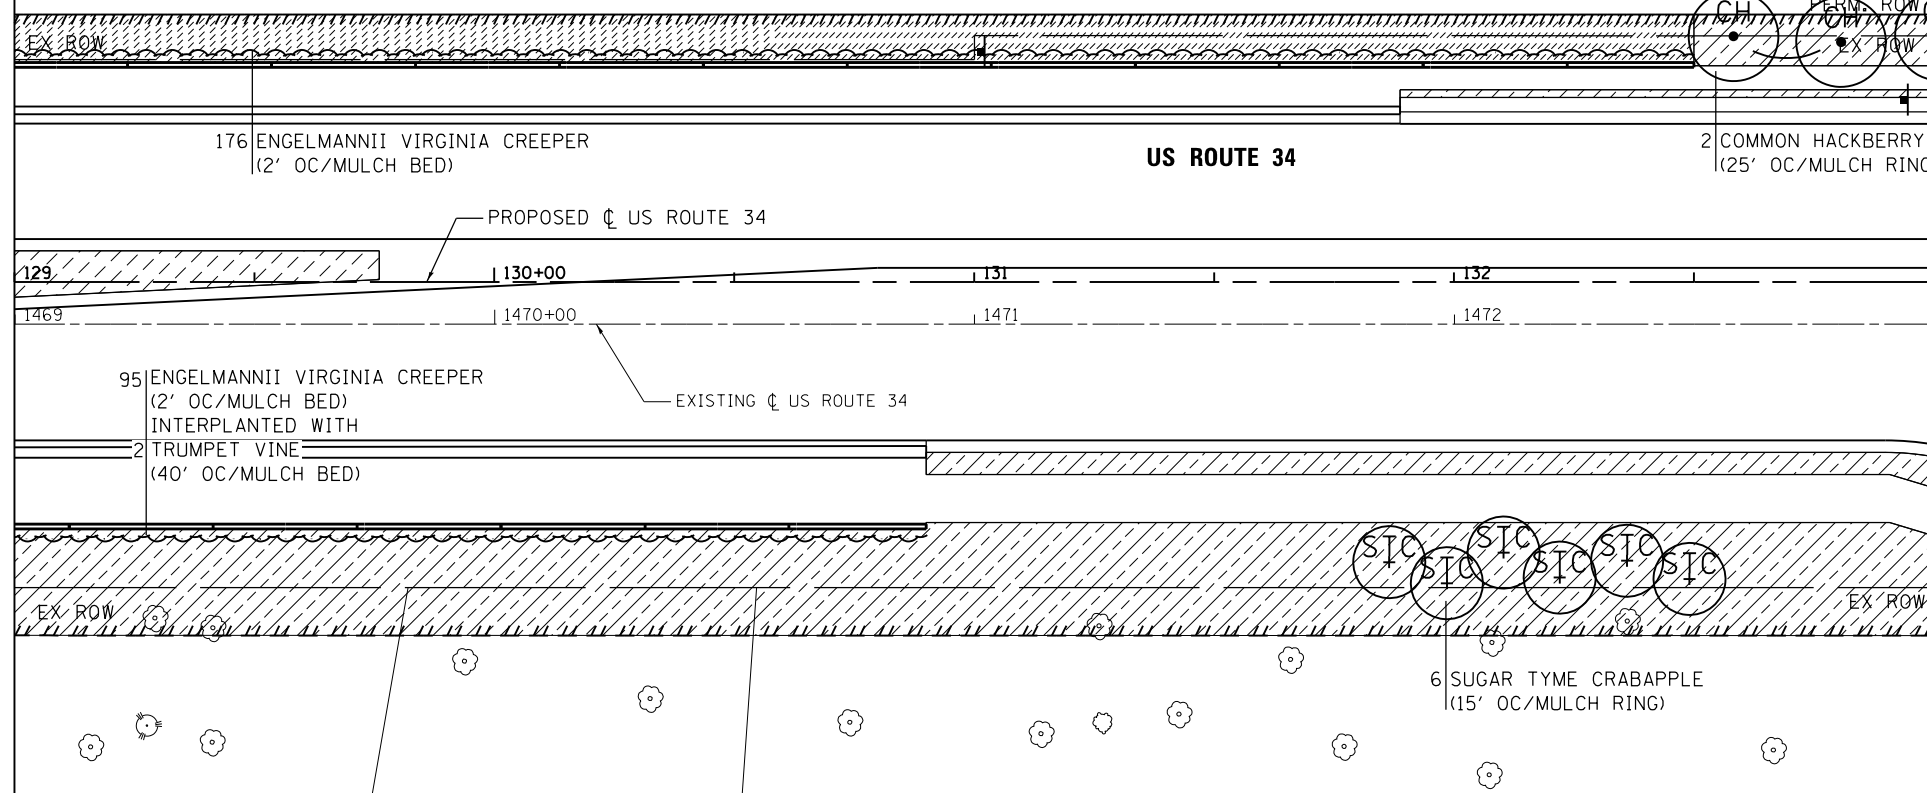

MATCH LINE STA. 133+00

MATCH LINE STA. 138+75

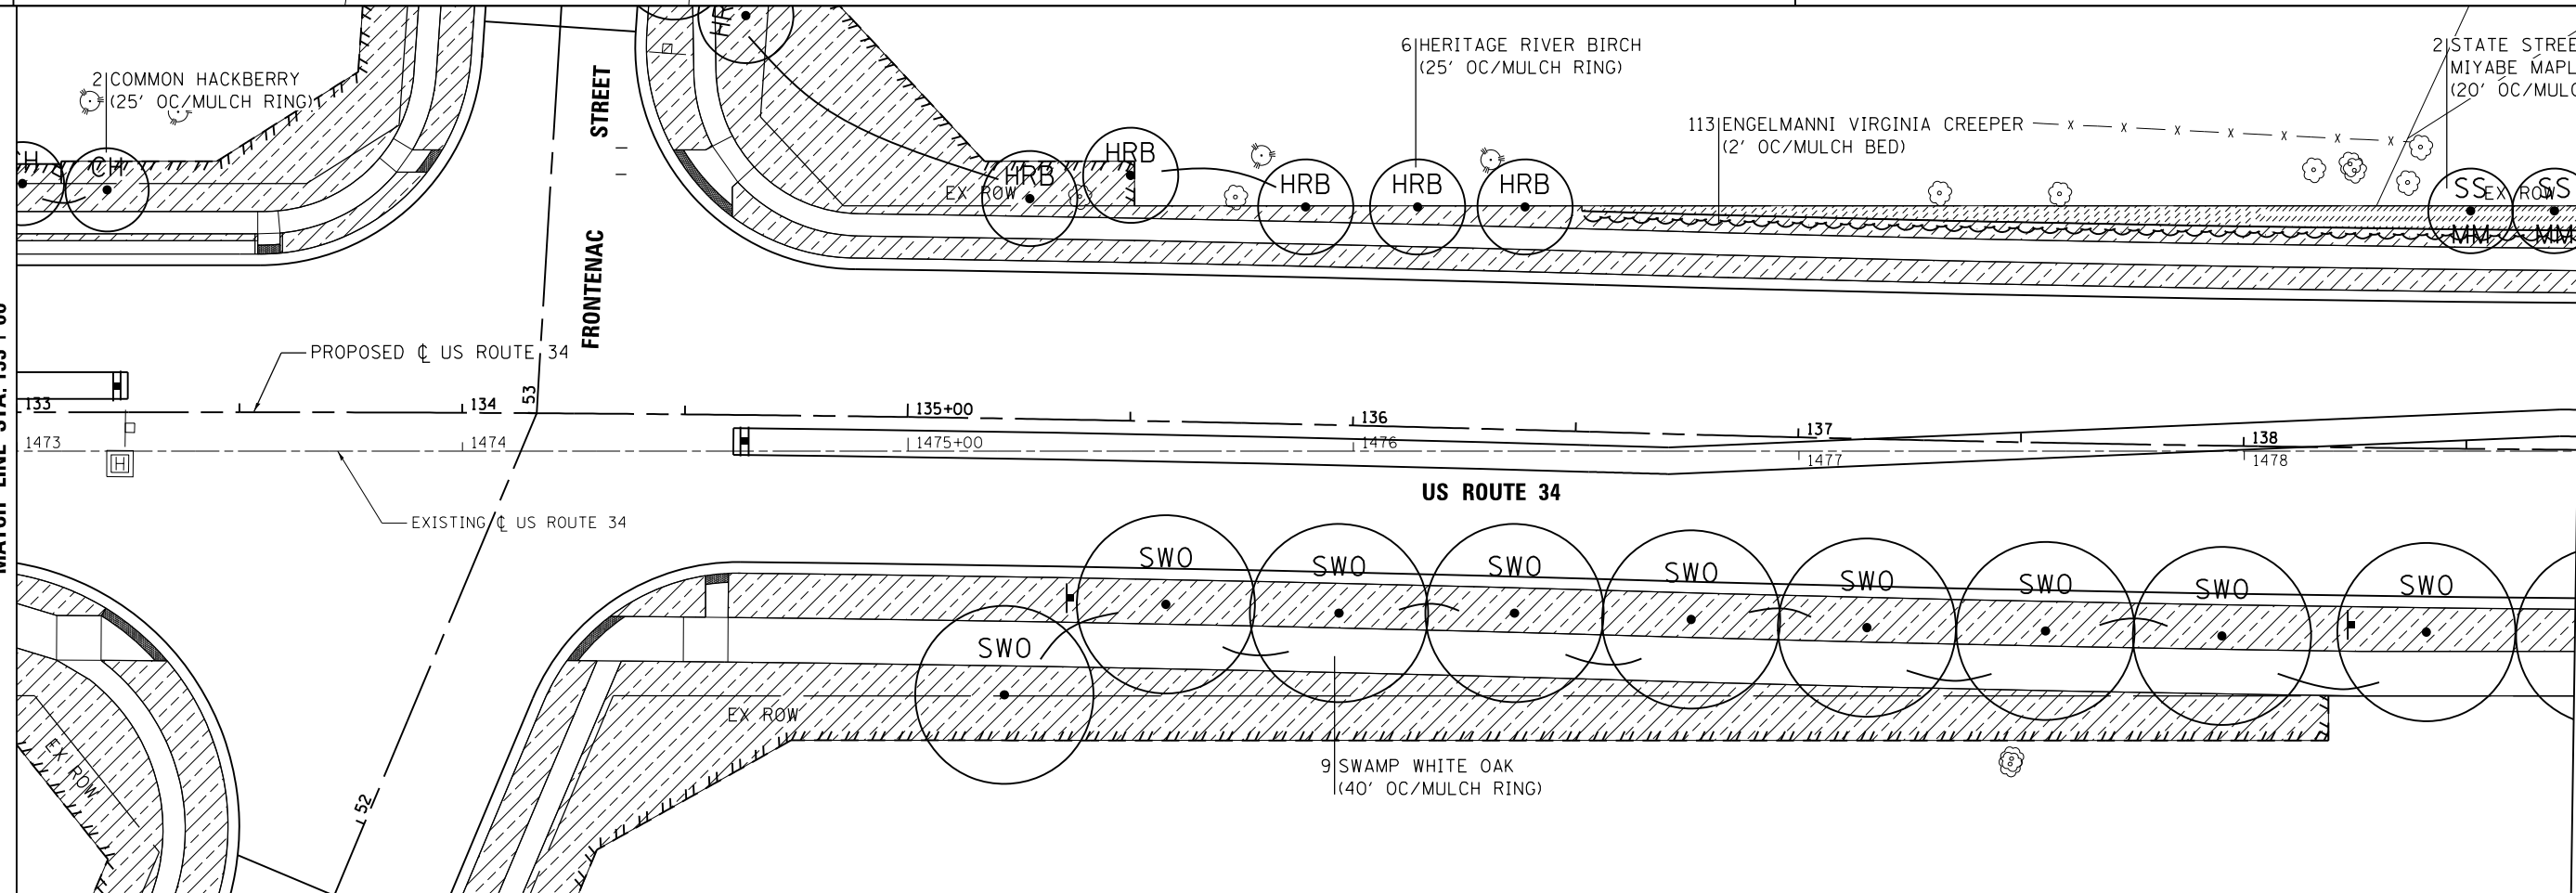

FILE NAME = Q:\100T_25368367_US_34.ctb; CN: Ph2; Drawings; Roadway; Landscape; 0160R06-ant-Land_004.dgn



USER NAME = URS	DESIGNED - MB	REVISED -
	DRAWN - KJB	REVISED -
PLOT SCALE = 40.0000' / in.	CHECKED - SPF	REVISED -
PLOT DATE = 02/28/2014	DATE - 02/28/2014	REVISED -

**STATE OF ILLINOIS
 DEPARTMENT OF TRANSPORTATION**

**LANDSCAPE PLAN
 US ROUTE 34**

SCALE: 20 SHEET NO. 4 OF 5 SHEETS STA. 129+00 TO STA. 138+75

F.A.P. RTE.	SECTION	COUNTY	TOTAL SHEETS	SHEET NO.
311	652-A	DUPAGE	383	146
CONTRACT NO. 60R06				
FED. ROAD DIST. NO. 1 ILLINOIS FED. AID PROJECT				