
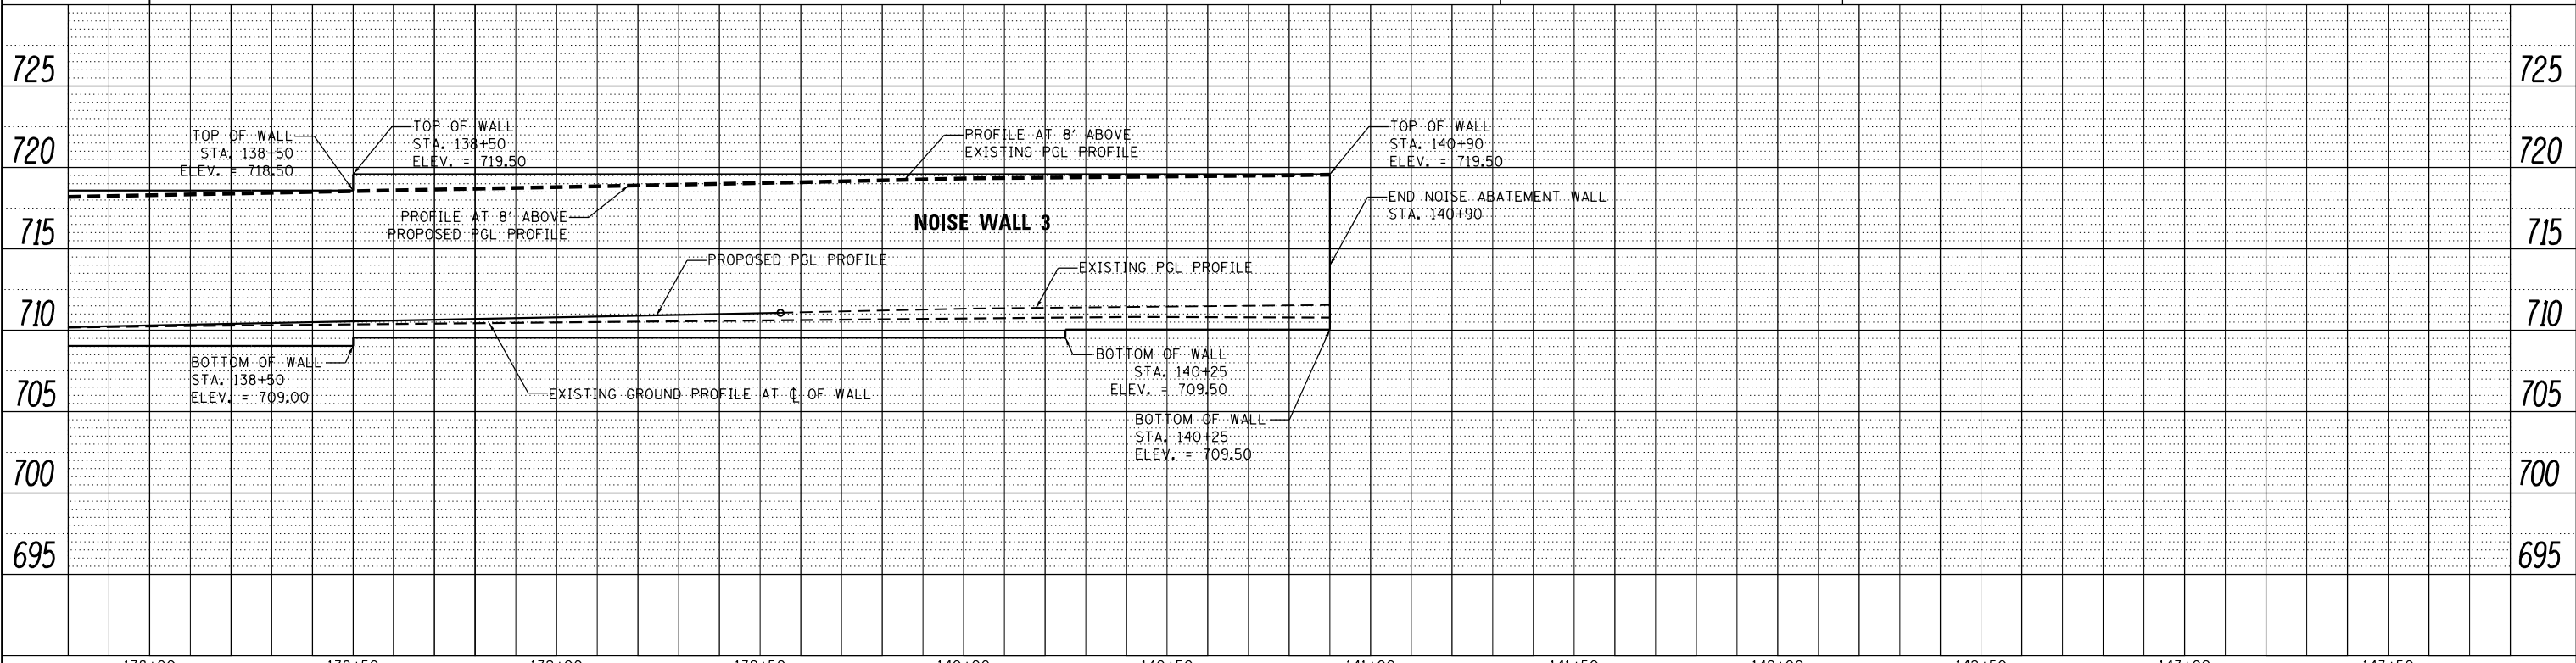
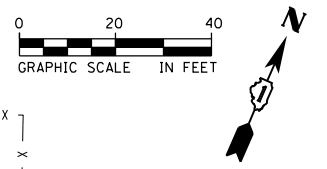


PLAN	SURVEYED	DATE
	PLOTTED	
	ALIGNED	
	CHECKED	
	FILED	
NOTE BOOK NO.	CADD FILE NAME	

PROFILE	SURVEYED	DATE
	PLOTTED	
	GRADES CHECKED	
	STRUCTURE NOT AT THIS OFFICE	
NOTE BOOK NO.	FILED	

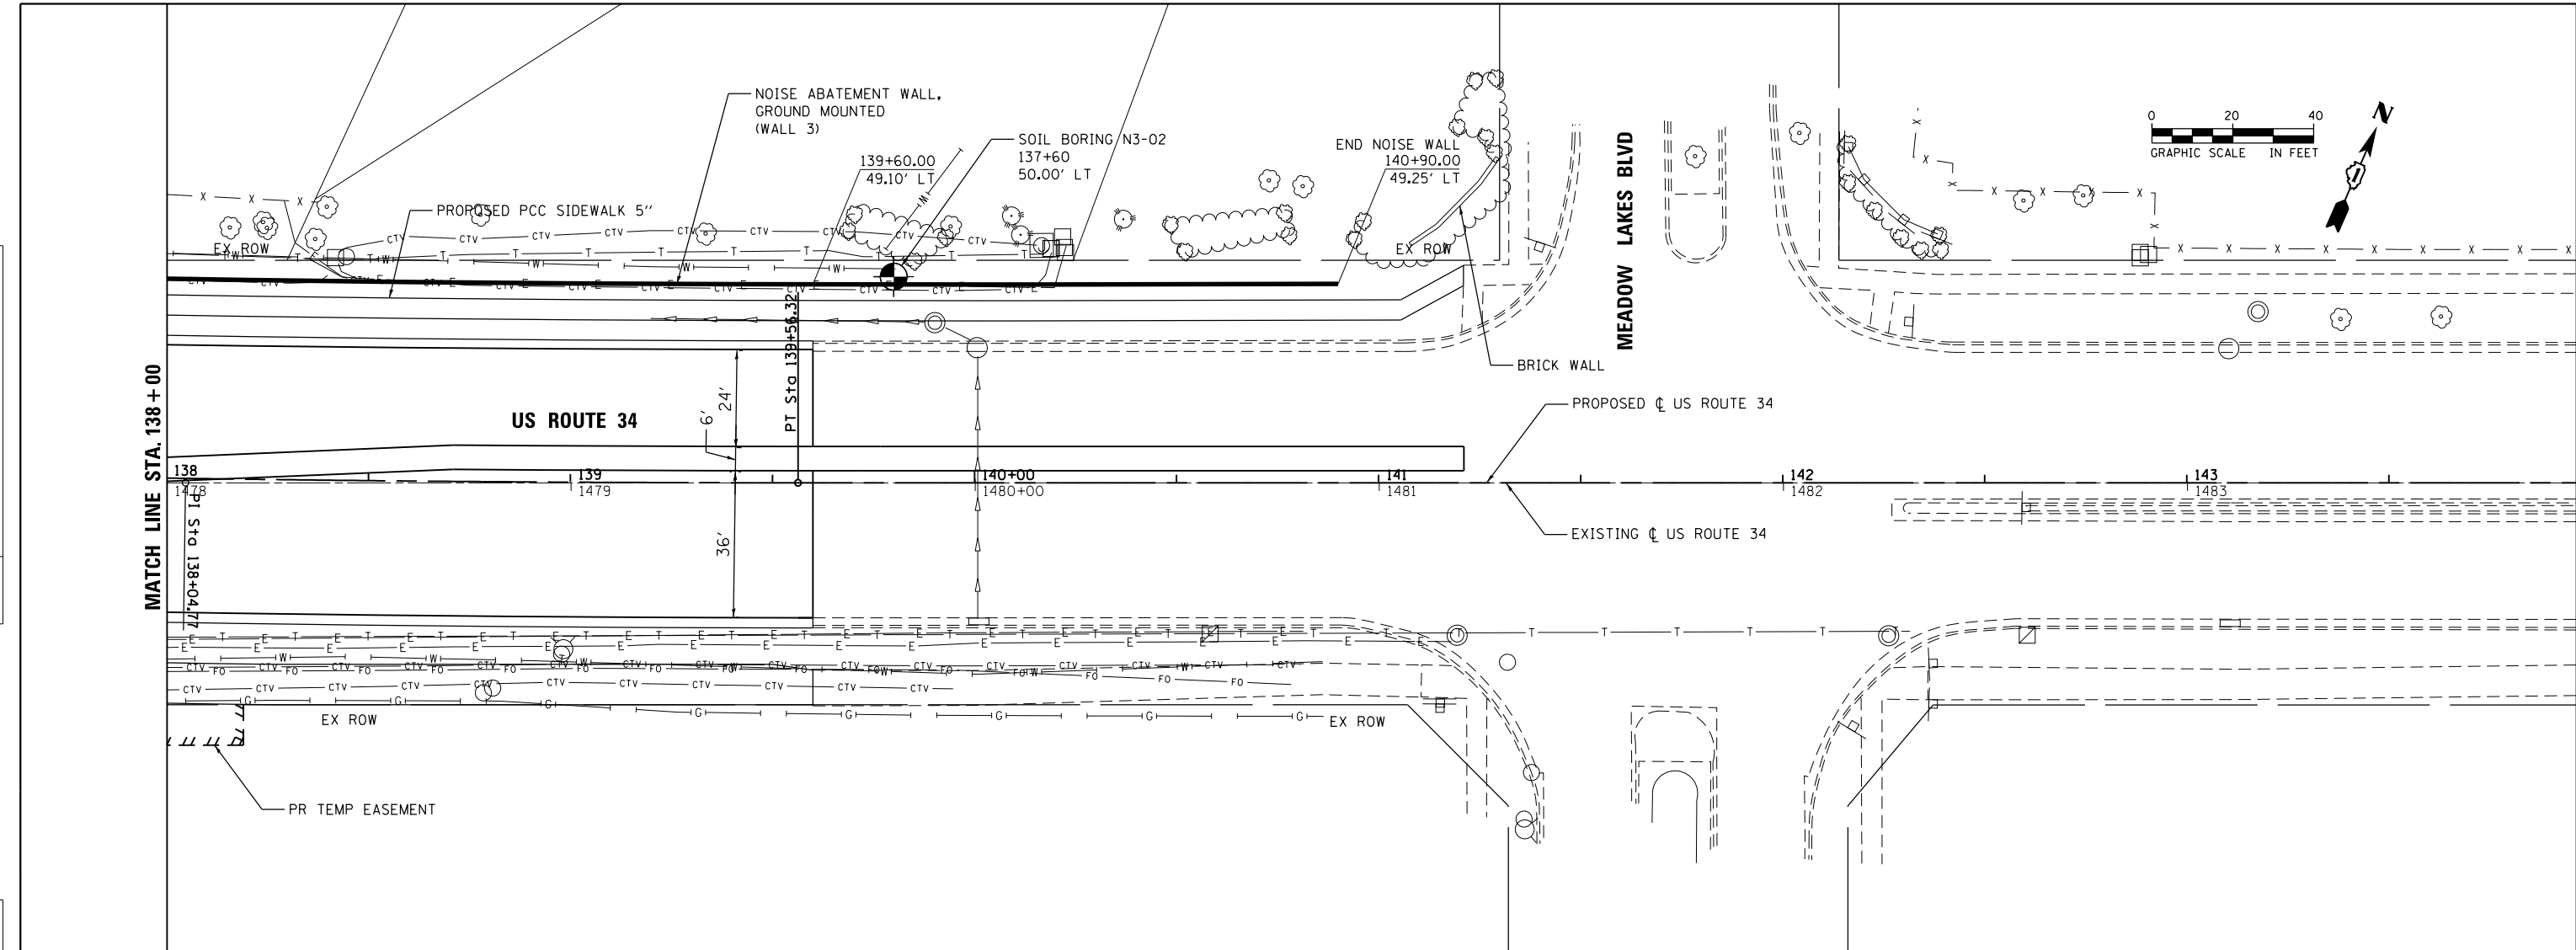

	USER NAME = URS	DESIGNED - MB	REVISED -	STATE OF ILLINOIS DEPARTMENT OF TRANSPORTATION	NOISE ABATEMENT WALL 3 PLAN AND PROFILE		F.A.P. RTE. 311	SECTION 652-A	COUNTY DuPAGE	TOTAL SHEETS 383	SHEET NO. 289	
	PLOT SCALE = 40.0000' / in.	CHECKED - SPF	REVISED -		SCALE: 20	SHEET NO. 8 OF 8 SHEETS	STA. 138+00 TO STA. 143+90	CONTRACT NO. 60R06		ILLINOIS FED. AID PROJECT		
	PLOT DATE = 02/28/2014	DATE - 02/28/2014	REVISED -									

FILE NAME: 0A11001_25368867_US_34.ctb; CN: P:\2\Drawings\Roadway\Noise\Wall3\0160R06-ank-P1n-P1-008.dgn