



- LEGEND**
- WORK AREA
 - TEMPORARY PAVEMENT
 - TEMPORARY EROSION CONTROL SEEDING WITH TEMPORARY EROSION CONTROL BLANKET
 - SEEDING (SALT TOLERANT ROADSIDE MIXTURE 7, CLASS 2A) WITH TEMPORARY EROSION CONTROL BLANKET
 - INLET FILTERS
 - INLET AND PIPE PROTECTION
 - PERIMETER EROSION BARRIER
 - TEMPORARY FENCE
 - TEMPORARY DITCH CHECK

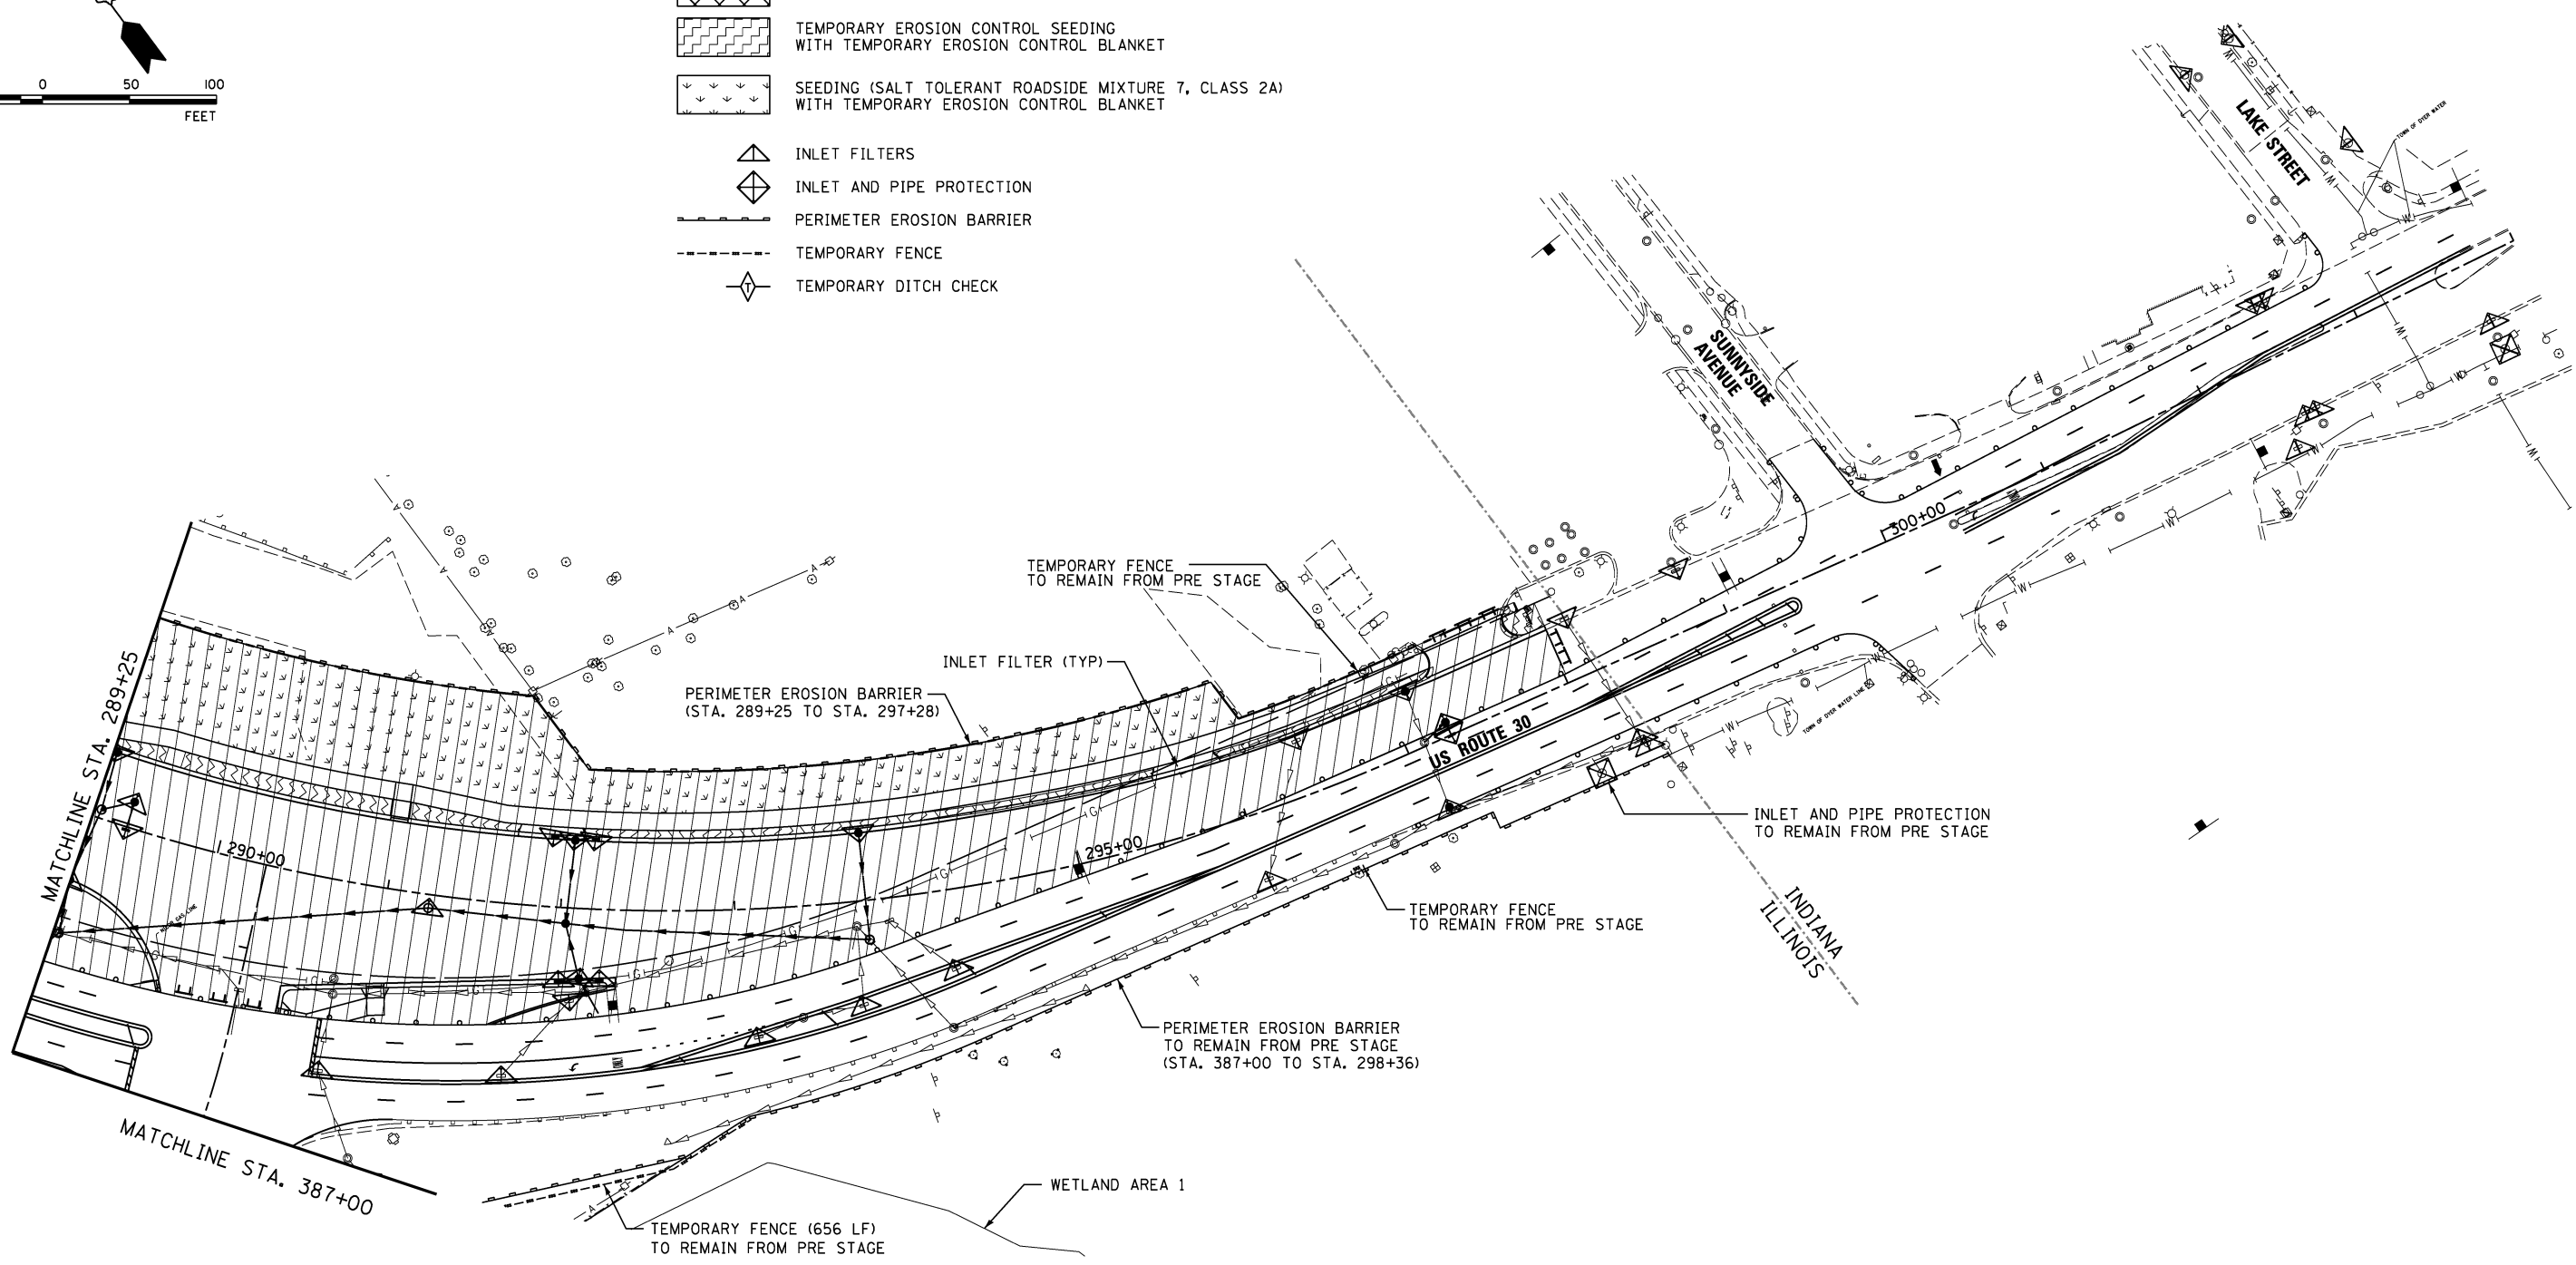

NOTES:
 INLET FILTERS INSTALLED DURING PRE STAGE SHALL BE MAINTAINED THROUGH REMAINING STAGES UNLESS OTHERWISE DIRECTED BY THE ENGINEER.

 

USER NAME = hshsh	DESIGNED - DTE	REVISED -
PLOT SCALE = 50.0000' / 1"	DRAWN - DRP	REVISED -
PLOT DATE = 8/21/2013	CHECKED - VJD	REVISED -
	DATE - 08/14/2013	REVISED -

**STATE OF ILLINOIS
 DEPARTMENT OF TRANSPORTATION**

**EROSION CONTROL PLANS - STAGE 1 & STAGE 2
 STATION 289+25 TO STATION 304+00**

SCALE: 1" - 50' SHEET NO. 4 OF 5 SHEETS STA. 289+25 TO STA. 304+00

F.A.P. RTE.	SECTION	COUNTY	TOTAL SHEETS	SHEET NO.
353	11-Y-A	COOK	354	82
CONTRACT NO. 60R19				
ILLINOIS FED. AID PROJECT				