







 
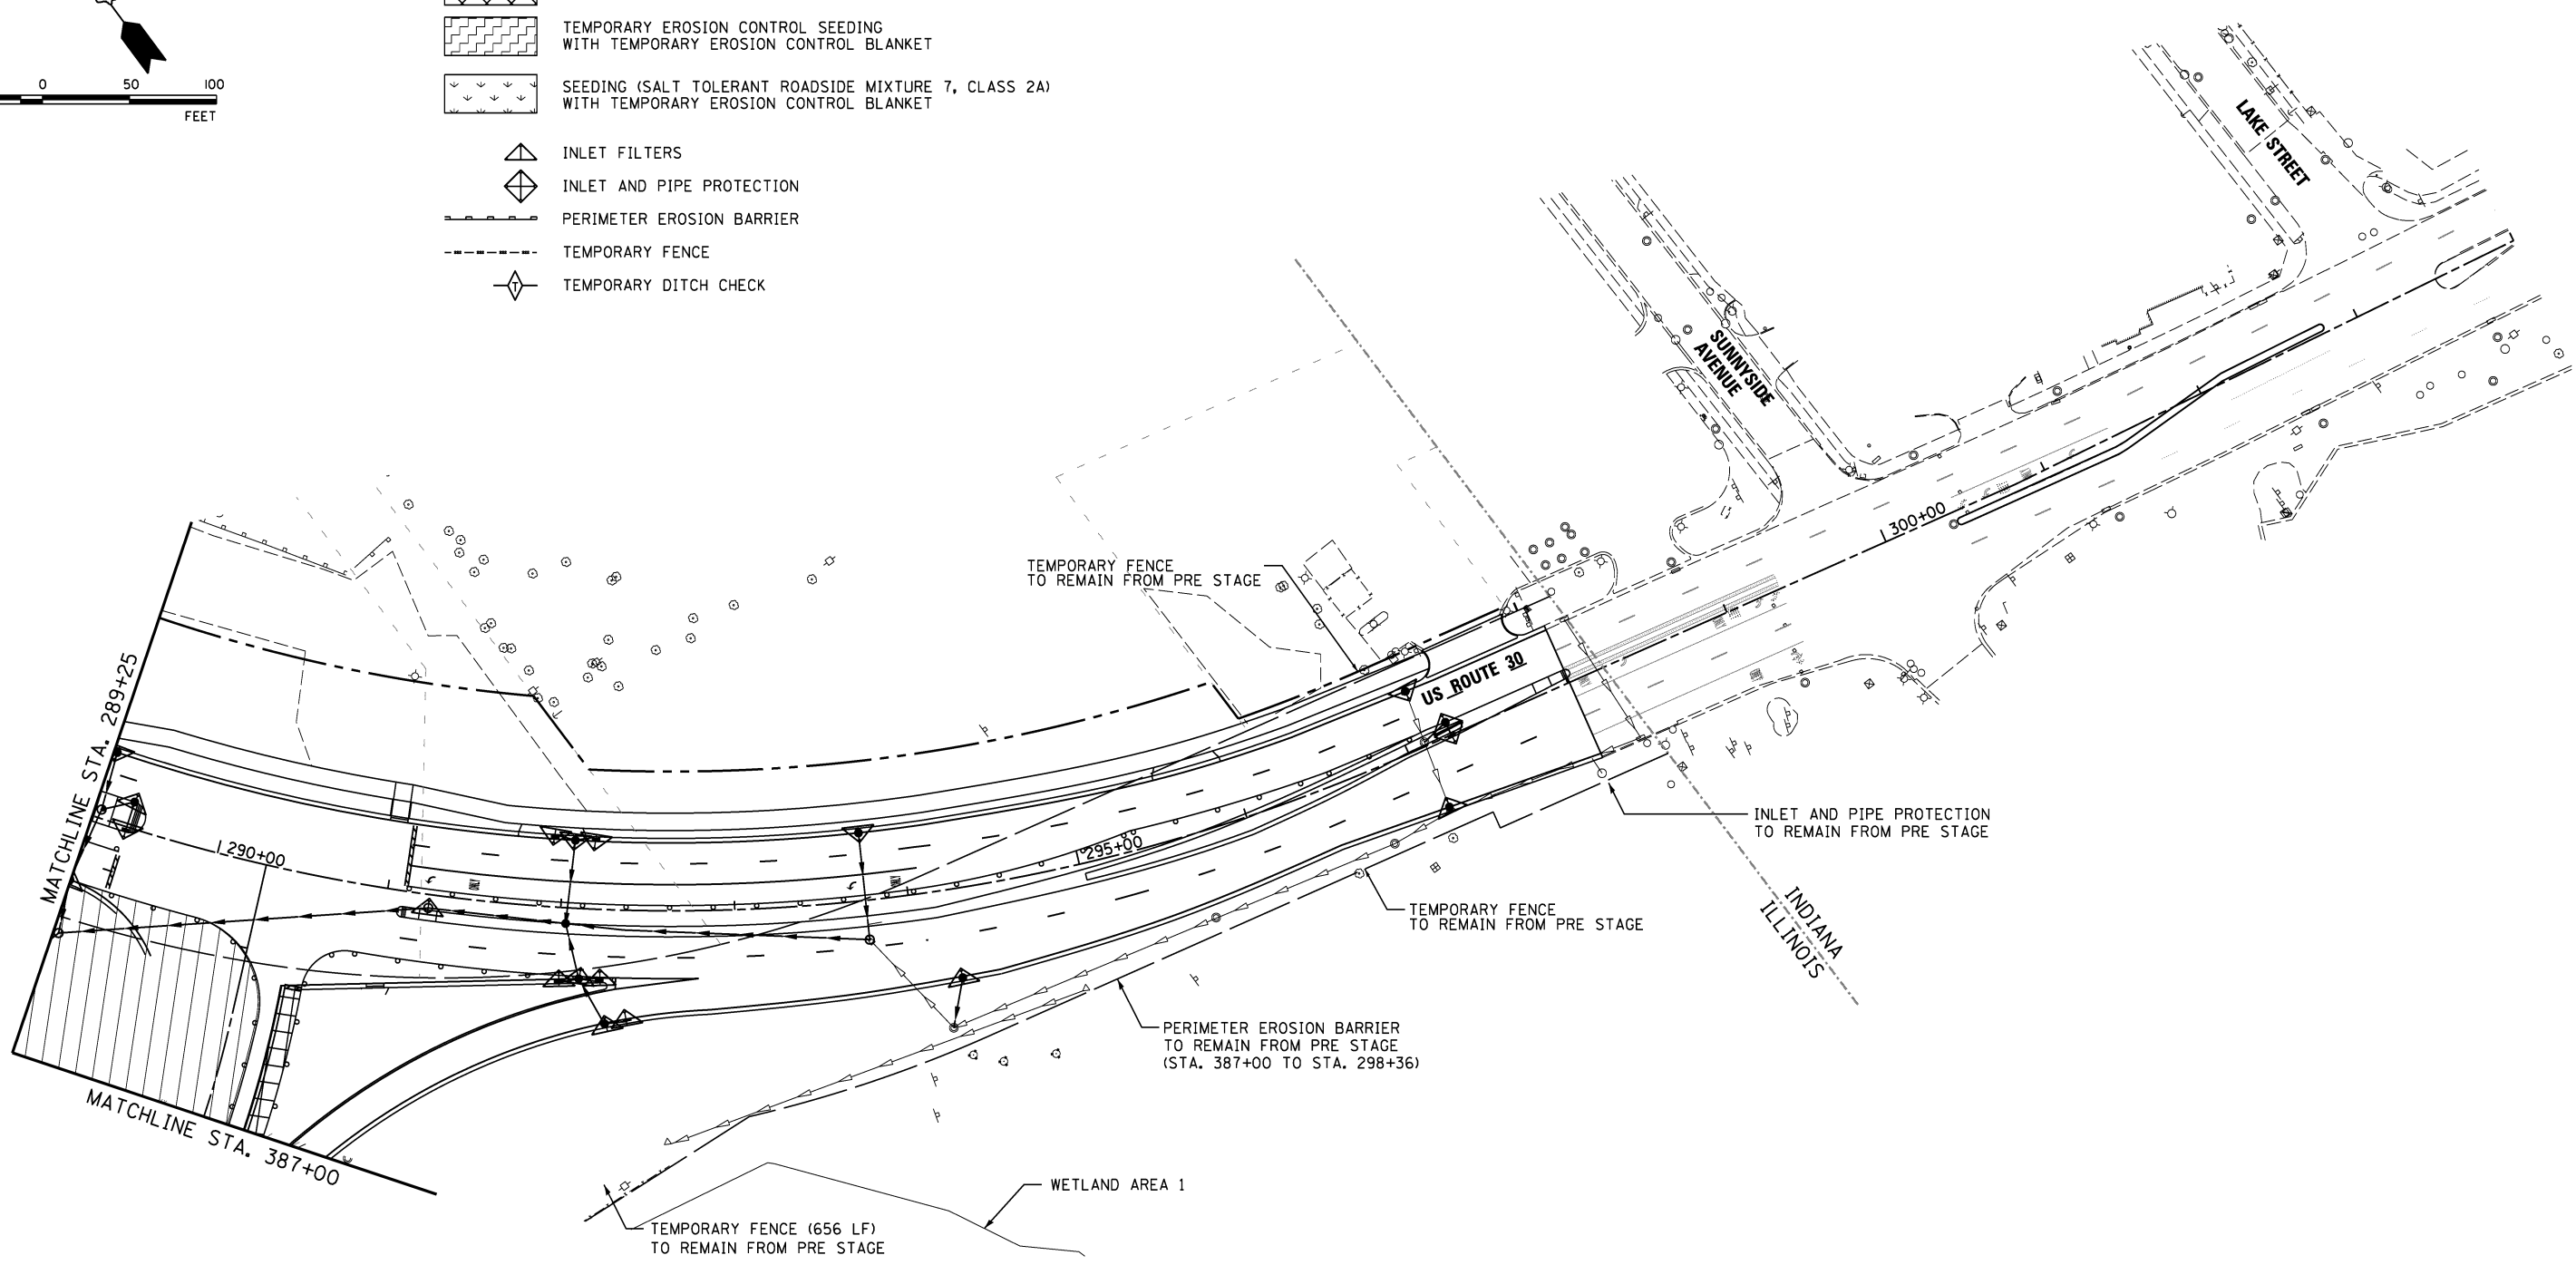
 


- LEGEND**
-  WORK AREA
  -  TEMPORARY PAVEMENT
  -  TEMPORARY EROSION CONTROL SEEDING WITH TEMPORARY EROSION CONTROL BLANKET
  -  SEEDING (SALT TOLERANT ROADSIDE MIXTURE 7, CLASS 2A) WITH TEMPORARY EROSION CONTROL BLANKET
  -  INLET FILTERS
  -  INLET AND PIPE PROTECTION
  -  PERIMETER EROSION BARRIER
  -  TEMPORARY FENCE
  -  TEMPORARY DITCH CHECK

 

NOTES:  
 INLET FILTERS INSTALLED DURING ALL PREVIOUS STAGES SHALL BE MAINTAINED THROUGH REMAINING STAGES UNLESS OTHERWISE DIRECTED BY THE ENGINEER.

  

USER NAME = hshsh	DESIGNED - DTE	REVISED -
PLOT SCALE = 50.0000' / 1"	DRAWN - DRP	REVISED -
PLOT DATE = 8/21/2013	CHECKED - VJD	REVISED -
	DATE - 08/14/2013	REVISED -

**STATE OF ILLINOIS  
 DEPARTMENT OF TRANSPORTATION**

**EROSION CONTROL PLANS - STAGE 4a  
 STATION 289+25 TO STATION 304+00**

SCALE: 1" = 50'    SHEET NO. 4 OF 5 SHEETS    STA. 289+25 TO STA. 304+00

F.A.P. RTE.	SECTION	COUNTY	TOTAL SHEETS	SHEET NO.
353	11-Y-A	COOK	354	92
CONTRACT NO. 60R19				
ILLINOIS FED. AID PROJECT				