



DATE	
BY	
REVISION	
PLANNED	
DESIGNED	
DRAWN	
CHECKED	
IN CHARGE	
NOTE BOOK NO.	
FILE NAME	

DATE	
BY	
REVISION	
PLANNED	
DESIGNED	
DRAWN	
CHECKED	
IN CHARGE	
NOTE BOOK NO.	
FILE NAME	

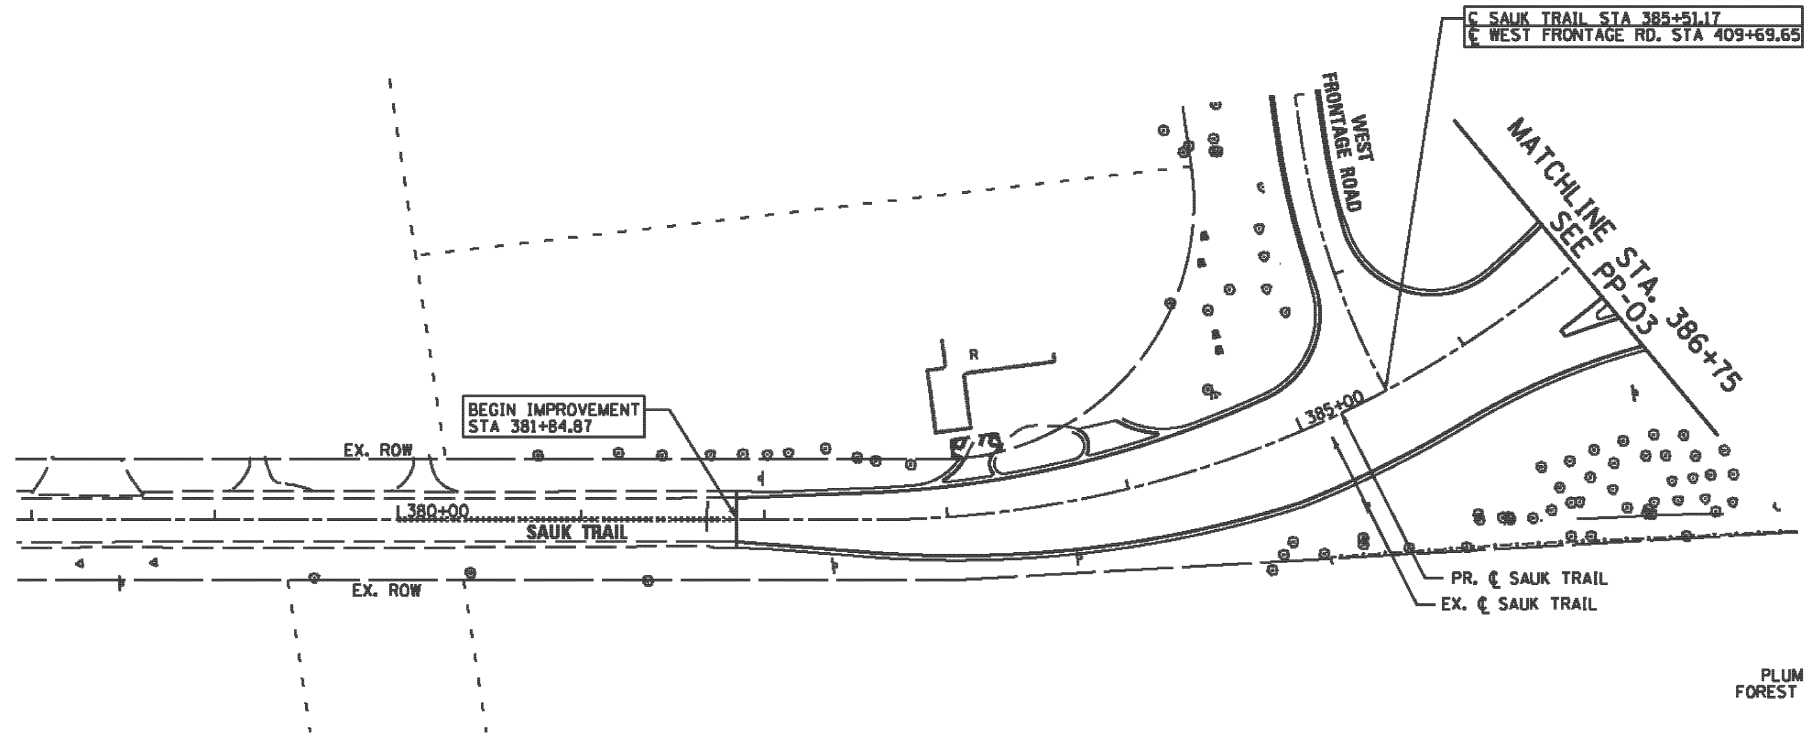

PLUM CREEK FOREST PRESERVE

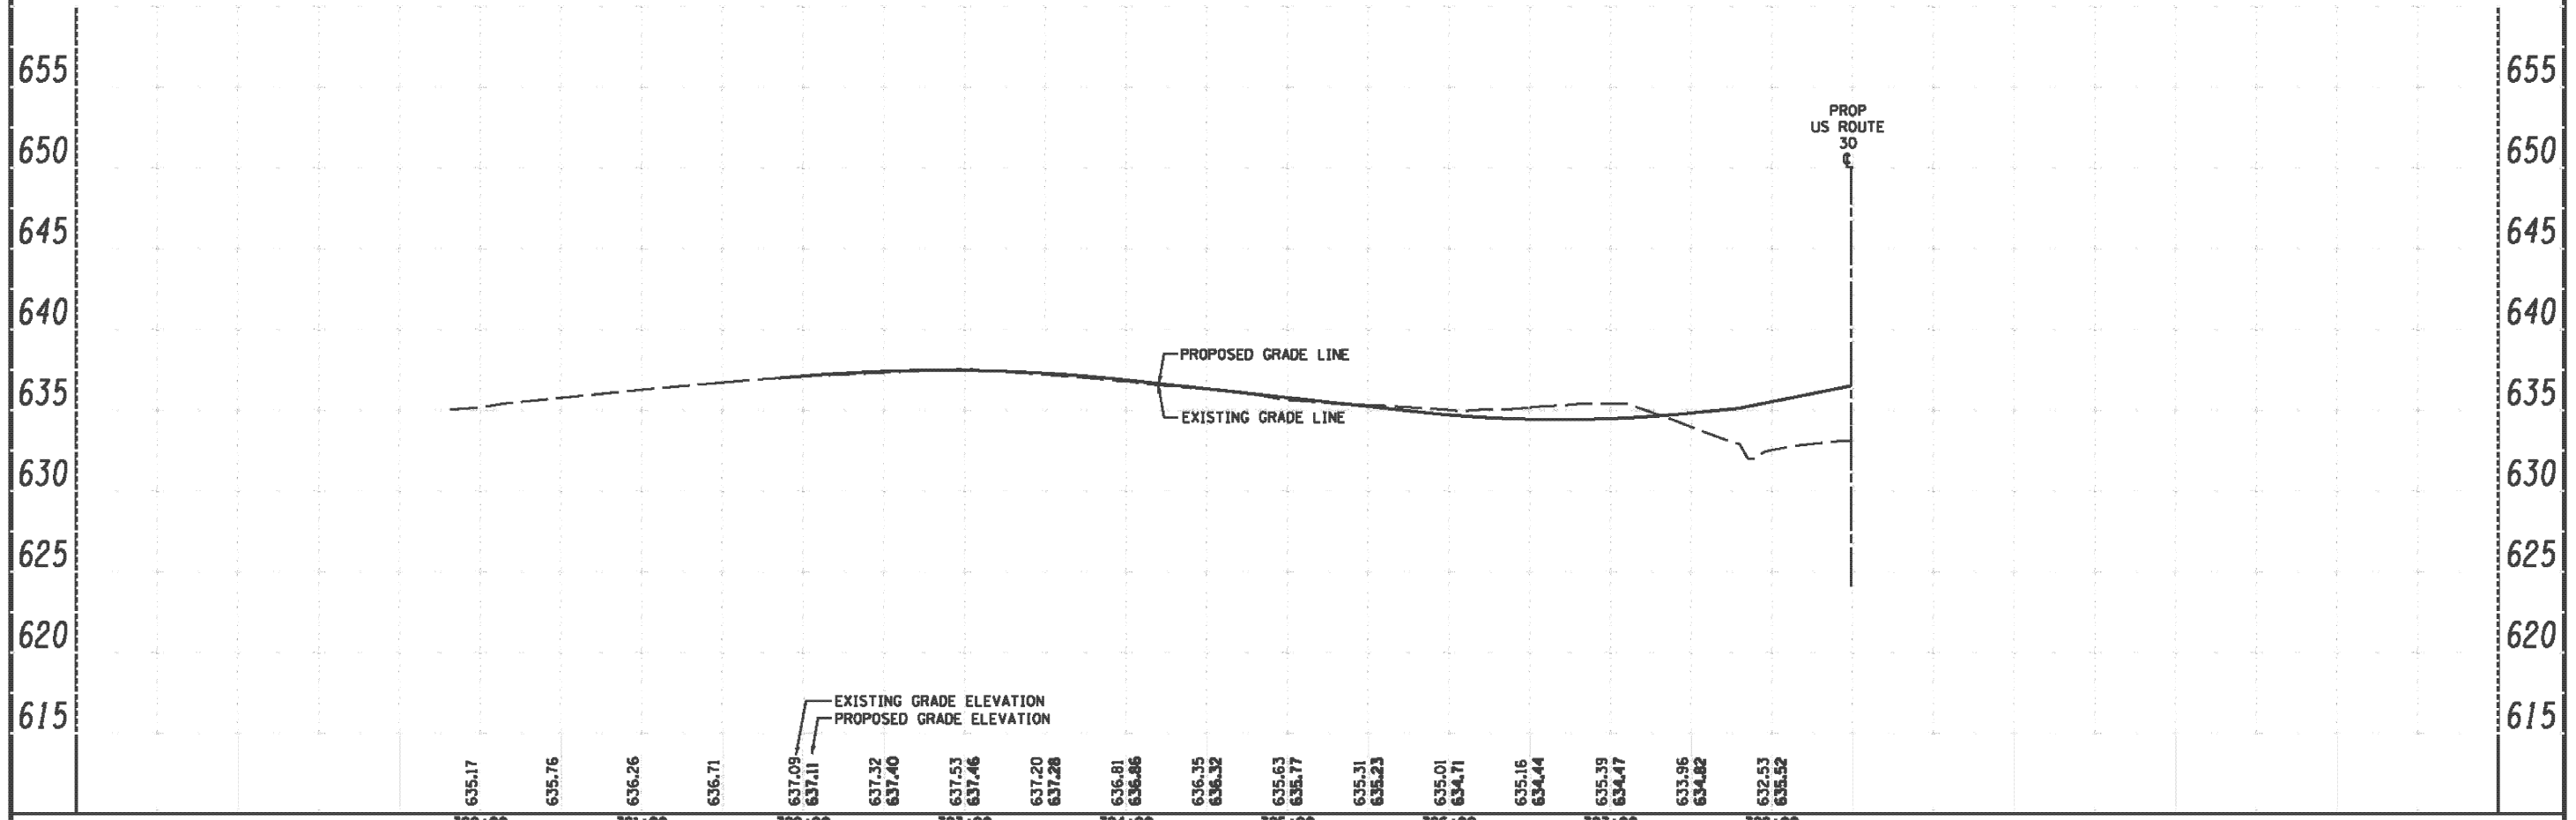

Station	Existing Grade Elevation	Proposed Grade Elevation
380+00	635.17	635.76
381+00	636.26	636.71
382+00	637.09	637.41
383+00	637.32	637.40
384+00	637.53	637.46
385+00	637.20	637.28
386+00	636.81	636.86
387+00	636.35	636.32
388+00	635.63	635.77
389+00	635.31	635.23
390+00	635.01	634.71
391+00	635.16	634.44
392+00	635.39	634.47
393+00	633.96	634.82
394+00	632.53	635.52

Geo. Services, Inc. Geotechnical, Environmental & Civil Engineering 805 Ashmore Court, Suite 204 Naperville, Illinois 60563 (630) 355-2500	USER NAME	DESIGNED - RWC	REVISED -	STATE OF ILLINOIS DEPARTMENT OF TRANSPORTATION	SAUK TRAIL SOIL BORING PLAN AND PROFILE STATION 380+00 TO STATION 386+75		F.A.J. RTE.	SECTION	COUNTY	TOTAL SHEETS	SHEET NO.
	PLOT SCALE	CHECKED - AJP	REVISED -		SCALE: 1"=50'H 1"=5'V	SHEET NO. 4 OF 6 SHEETS	STA. 380+00 TO STA. 387+00	353	11-Y-A	COOK	354
	PLOT DATE	DATE - 7/23/2012	REVISED -				CONTRACT NO. 60R19		ILLINOIS FED. AID PROJECT		