



**PROPOSED**

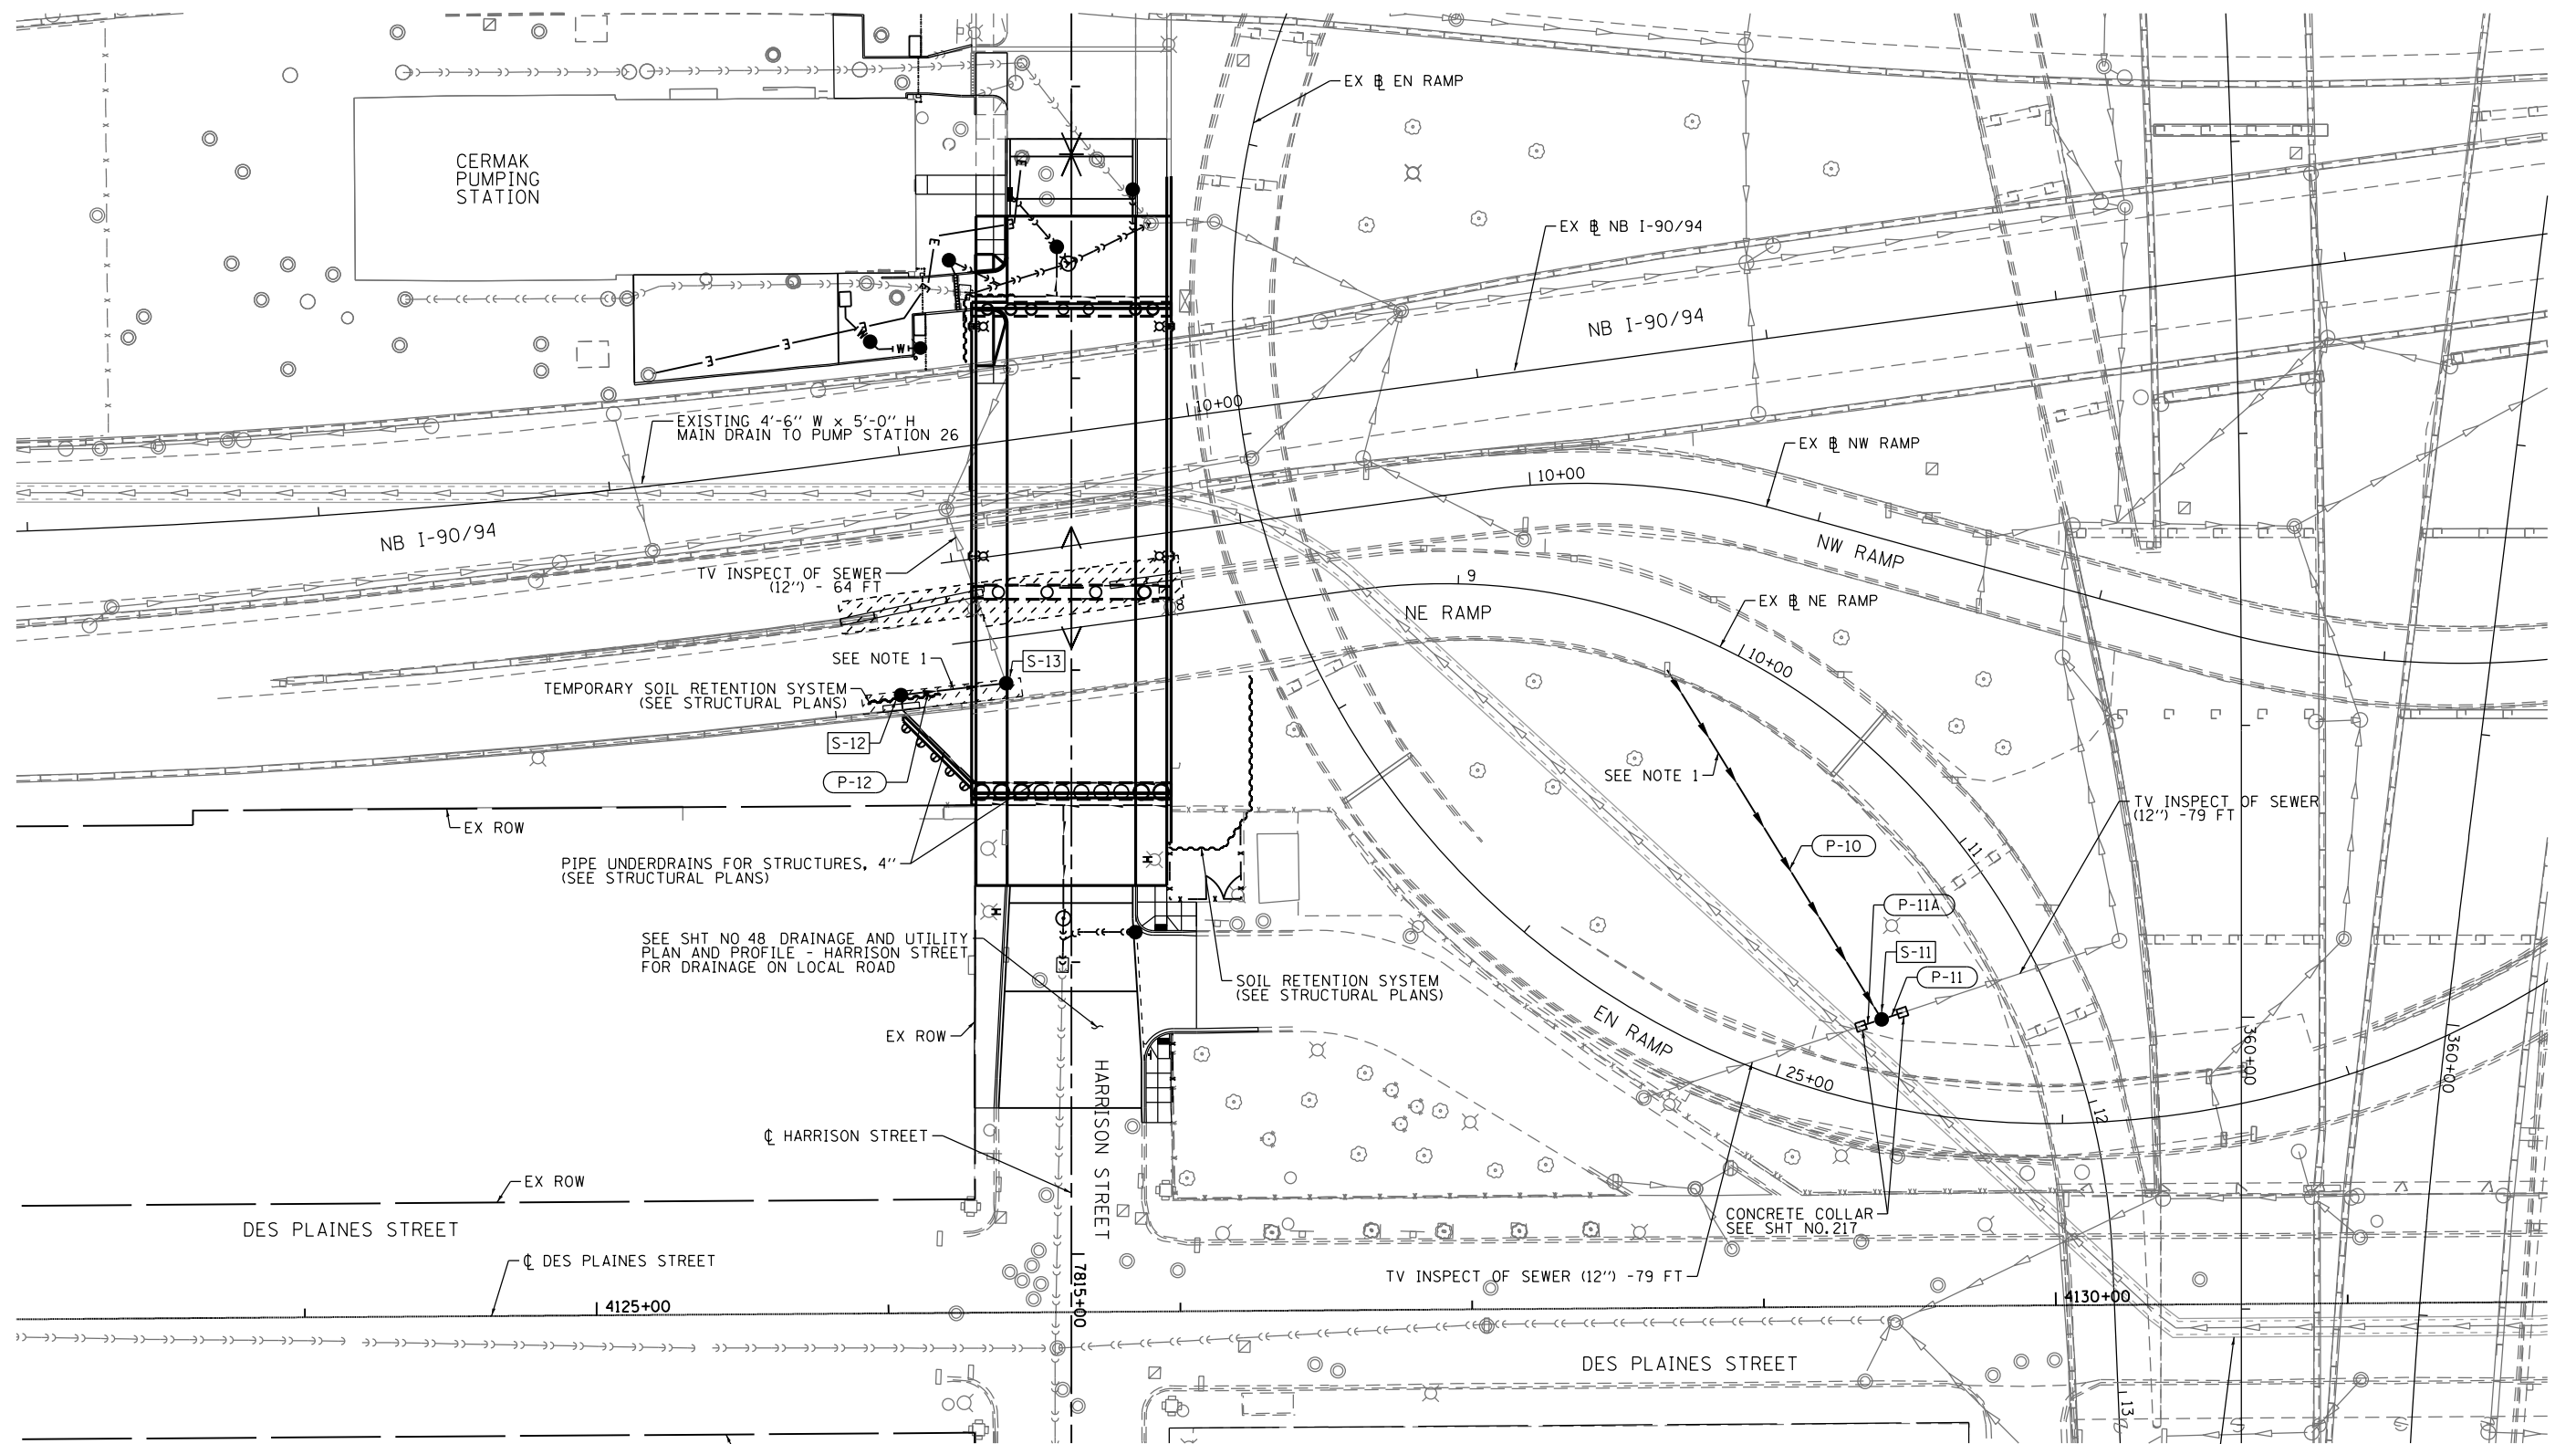

**NOTE:**

1. PRIOR TO COMMENCING THE WORK THE CONTRACTOR SHALL COORDINATE WITH WORK UNDER CONTRACT 60W28. THE ACTUAL NEED OF THIS WORK SHALL BE DETERMINED IN THE FIELD AT THE TIME OF CONSTRUCTION BY THE ENGINEER. UPON COORDINATION ANY WORK DETERMINED NOT REQUIRED SHALL BE DELETED FROM THIS CONTRACT. COOPERATION BETWEEN CONTRACTORS WILL BE REQUIRED.

 

FILE PATH = p:\388035\pmt\escomon\me\local\p\AEC\000\Documents\01\_Americas\Transportation\6269938\_Circle\Phase\_1\000\_CAD\005\_Roadway\_Sheets\60W71-sht-Drain-04



D160W71-sht-Drain-04  
 USER NAME = chiue  
 PLOT SCALE = 60.0000' / in.  
 PLOT DATE = 2/19/2014

DESIGNED - AFC	REVISED -
DRAWN - AFC	REVISED -
CHECKED - EEE	REVISED -
DATE - 02/19/14	REVISED -

**STATE OF ILLINOIS  
DEPARTMENT OF TRANSPORTATION**

**DRAINAGE PLAN  
I-90/94**

SCALE: 1"=30' SHEET 1 OF 1 SHEETS STA. TO STA.

F.A.I. RTE. 90/94/290	SECTION 2013-036R	COUNTY COOK	TOTAL SHEETS 256	SHEET NO. 51
CONTRACT NO. 60W71				
ILLINOIS FED. AID PROJECT				