
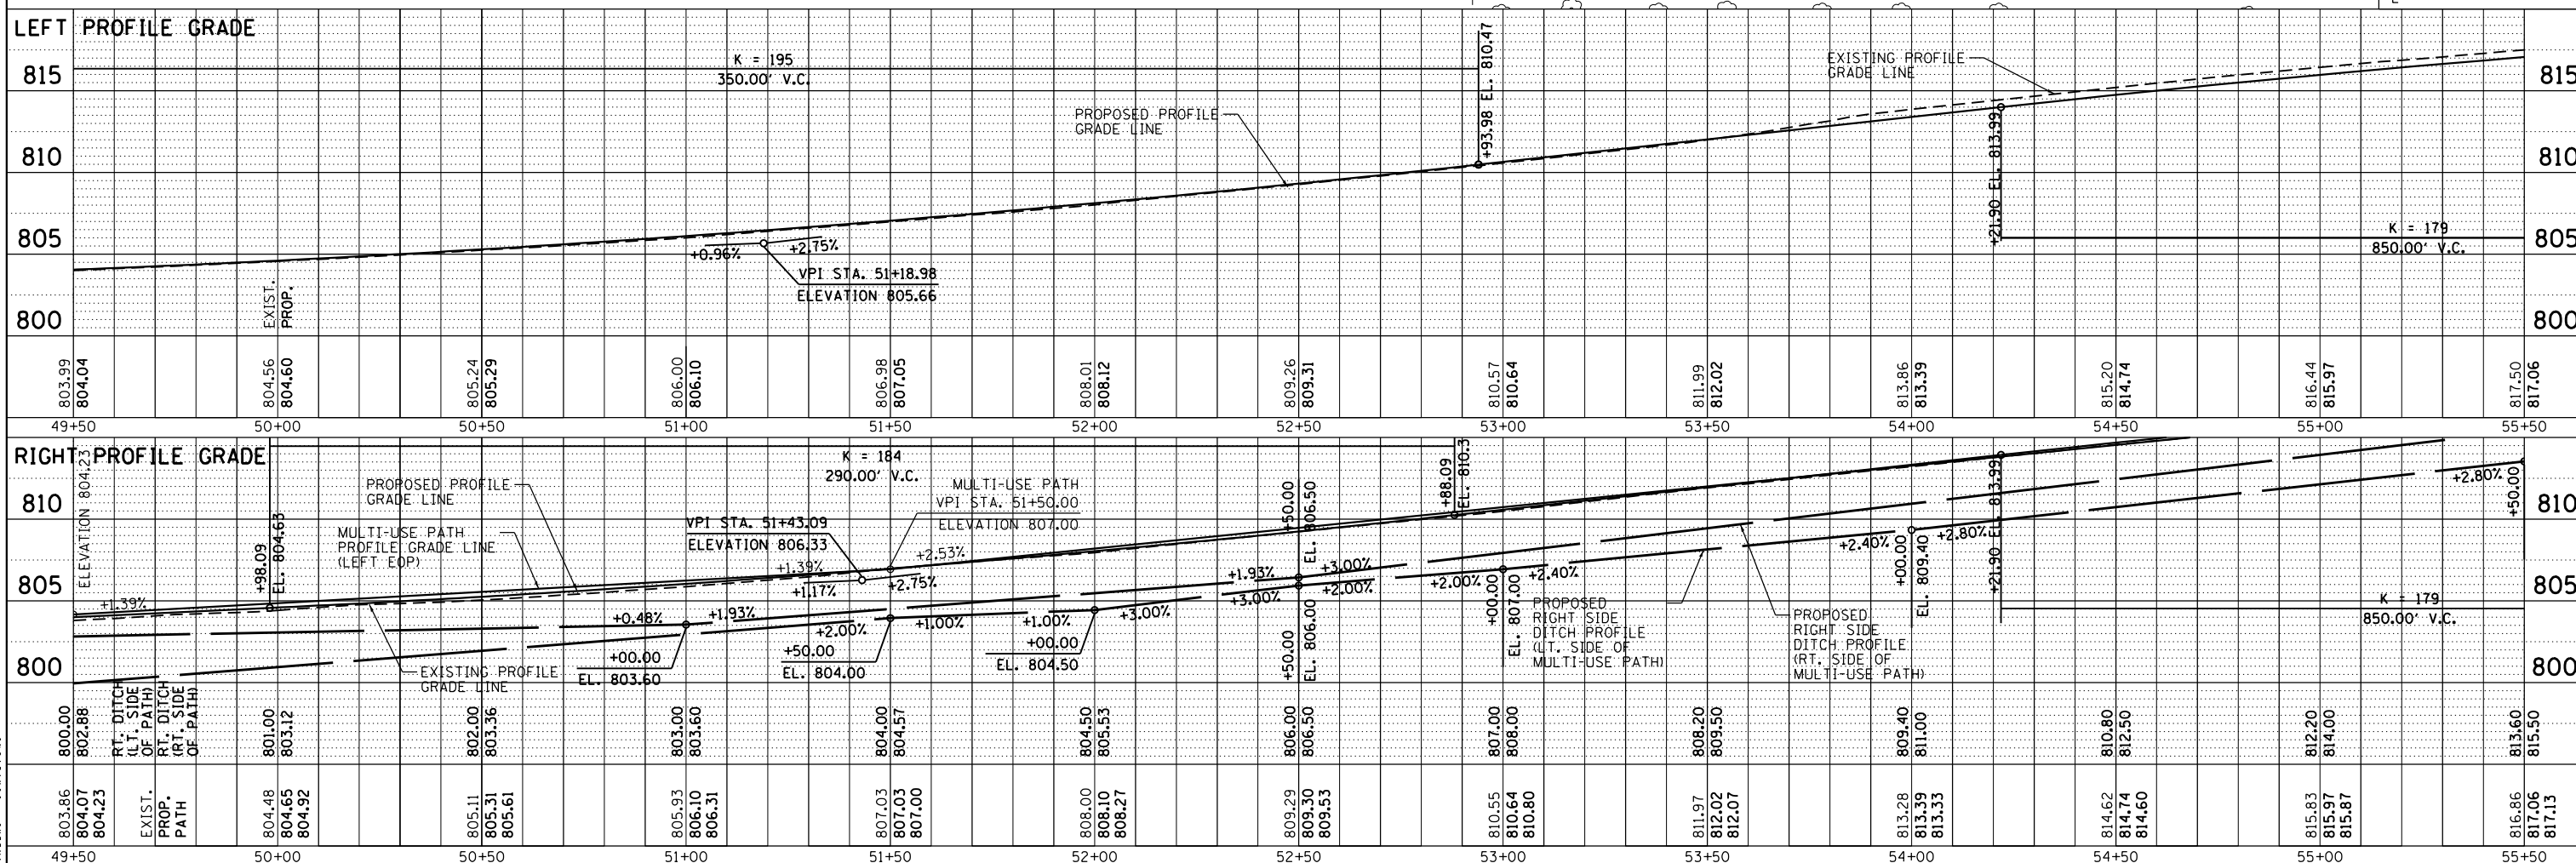


DATE	
BY	
PLAN	SURVEYED
	PLOTTED
	ALIGNED
	CHECKED
	DESIGNED
	NO. _____
	FILE NAME _____

DATE	
BY	
PROFILE	SURVEYED
	PLOTTED
	GRADES CHECKED
	STRUCTURE NOTATIONS OK'D
	NO. _____
	FILE NAME _____

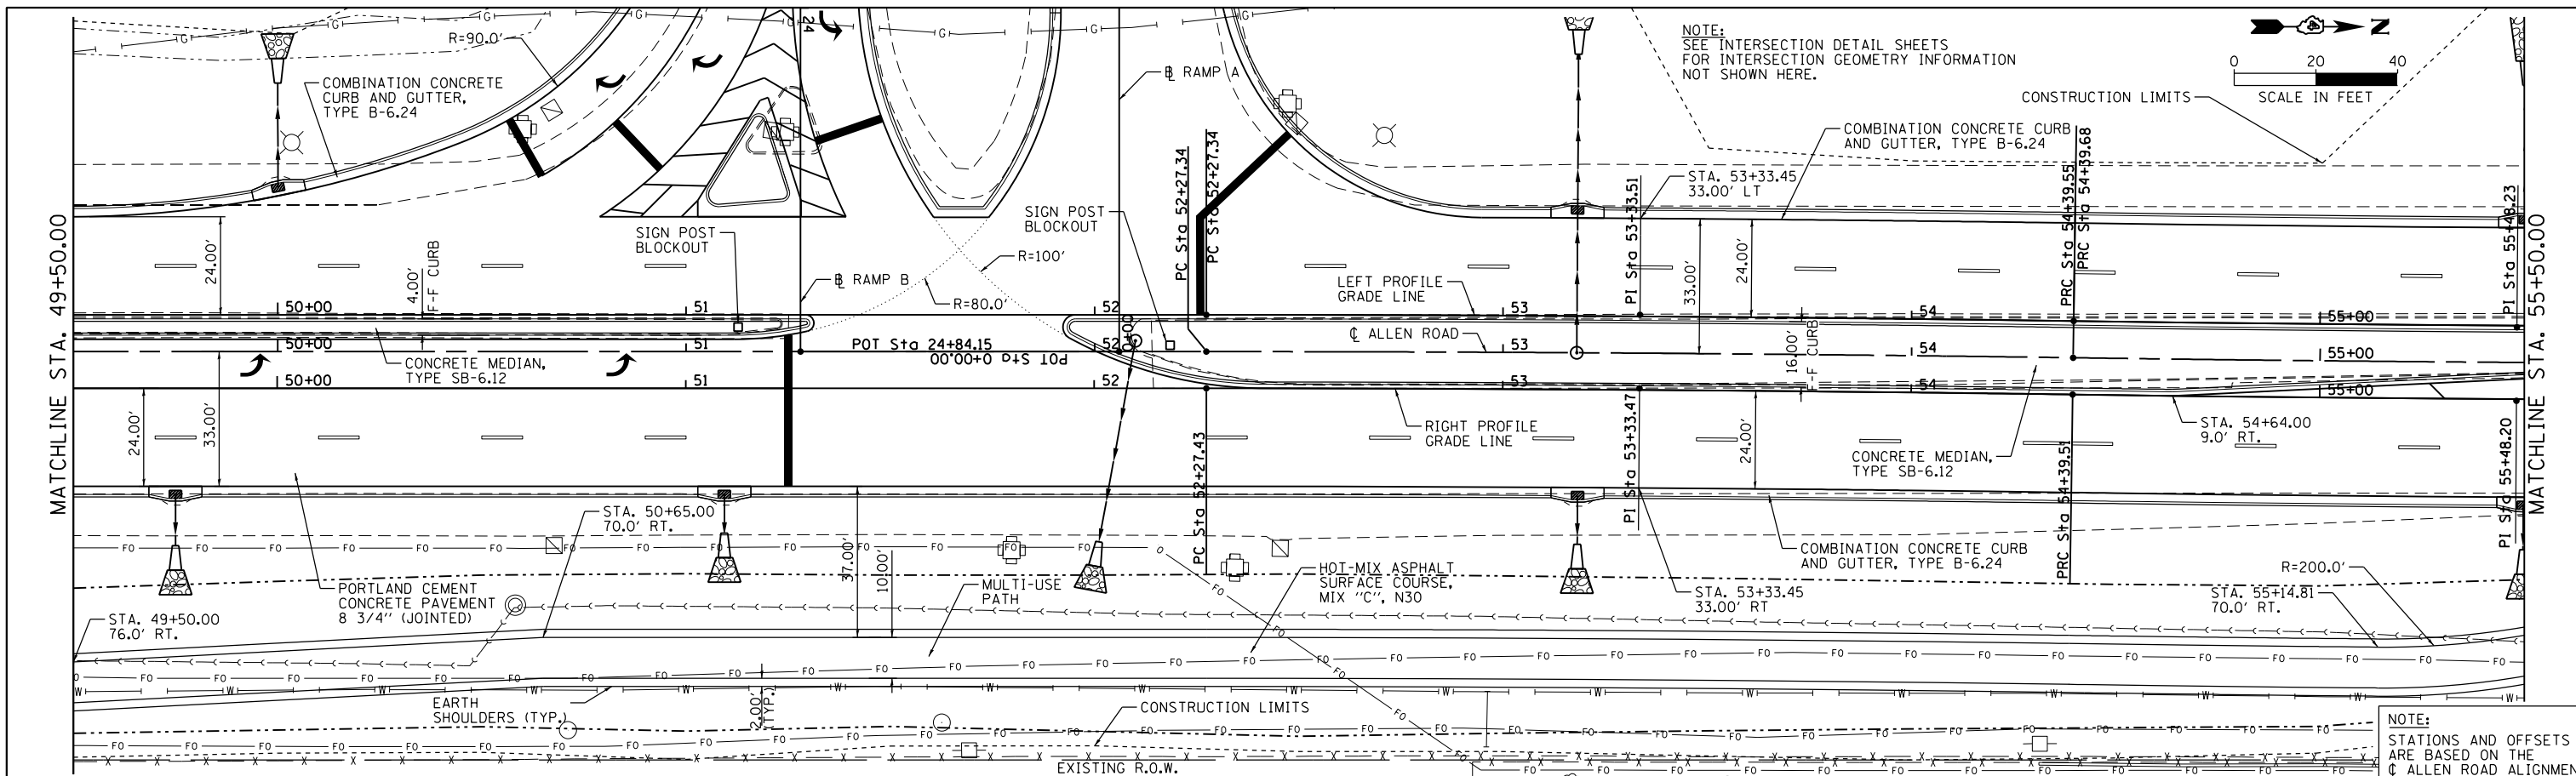

FILE NAME =	USER NAME = wllewis	DESIGNED -	REVISED -
S:\237\2013\23713009_00\AllenRd\PH\I\CADD\CADD Sheets\0468683-sh1-plnprf-ALN2.dgn		CHECKED -	REVISED -
Default		DRAWN -	REVISED -
		CHECKED -	REVISED -

**STATE OF ILLINOIS
DEPARTMENT OF TRANSPORTATION**

**ALLEN ROAD IMPROVEMENTS
PLAN AND PROFILE SHEET - ALLEN ROAD**

SCALE: SHEET OF SHEETS STA. TO STA.

F.A.U. RT. 6584	SECTION 105; (72-7HB)BY	COUNTY PEORIA	TOTAL SHEETS 487	SHEET NO. 81
6585			CONTRACT NO. 68683	
ILLINOIS FED. AID PROJECT				

