
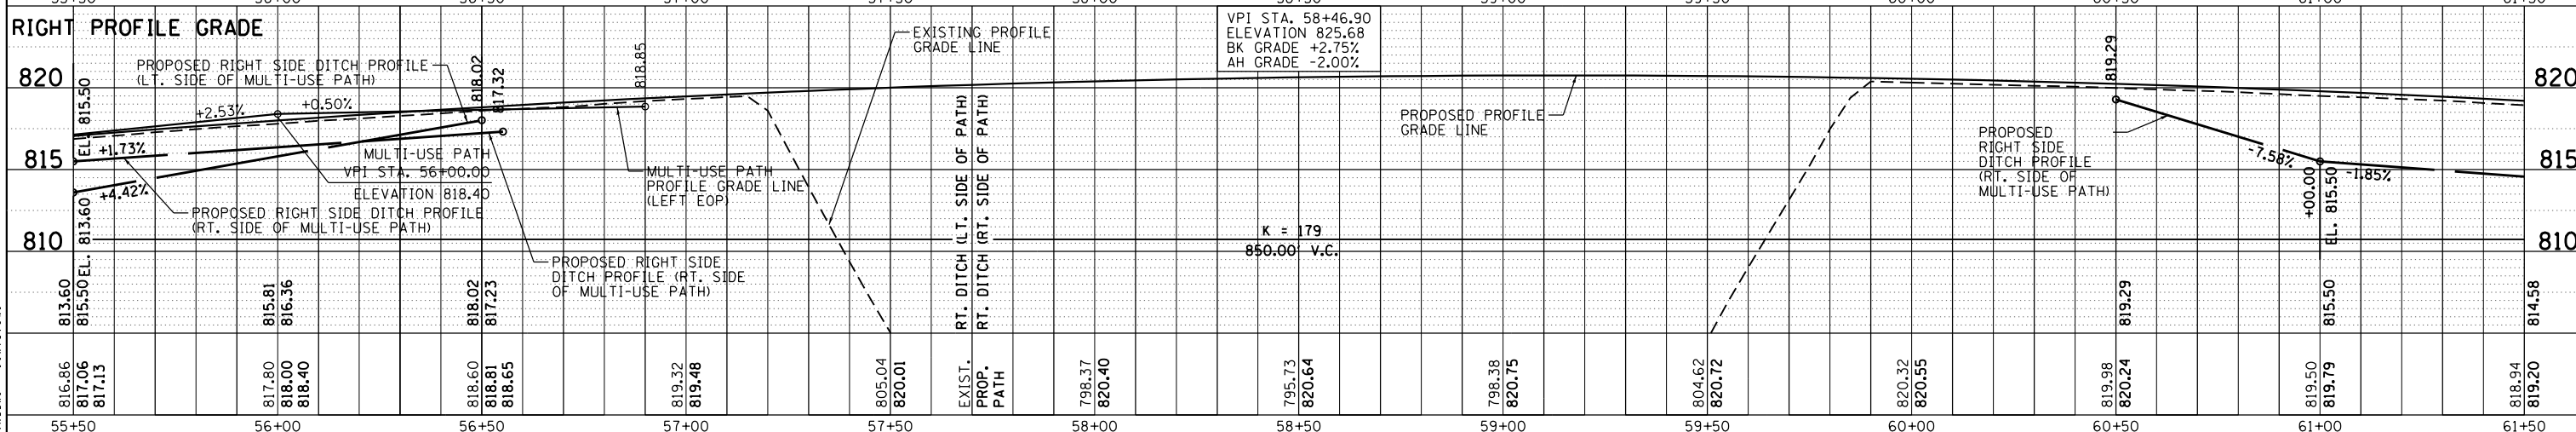
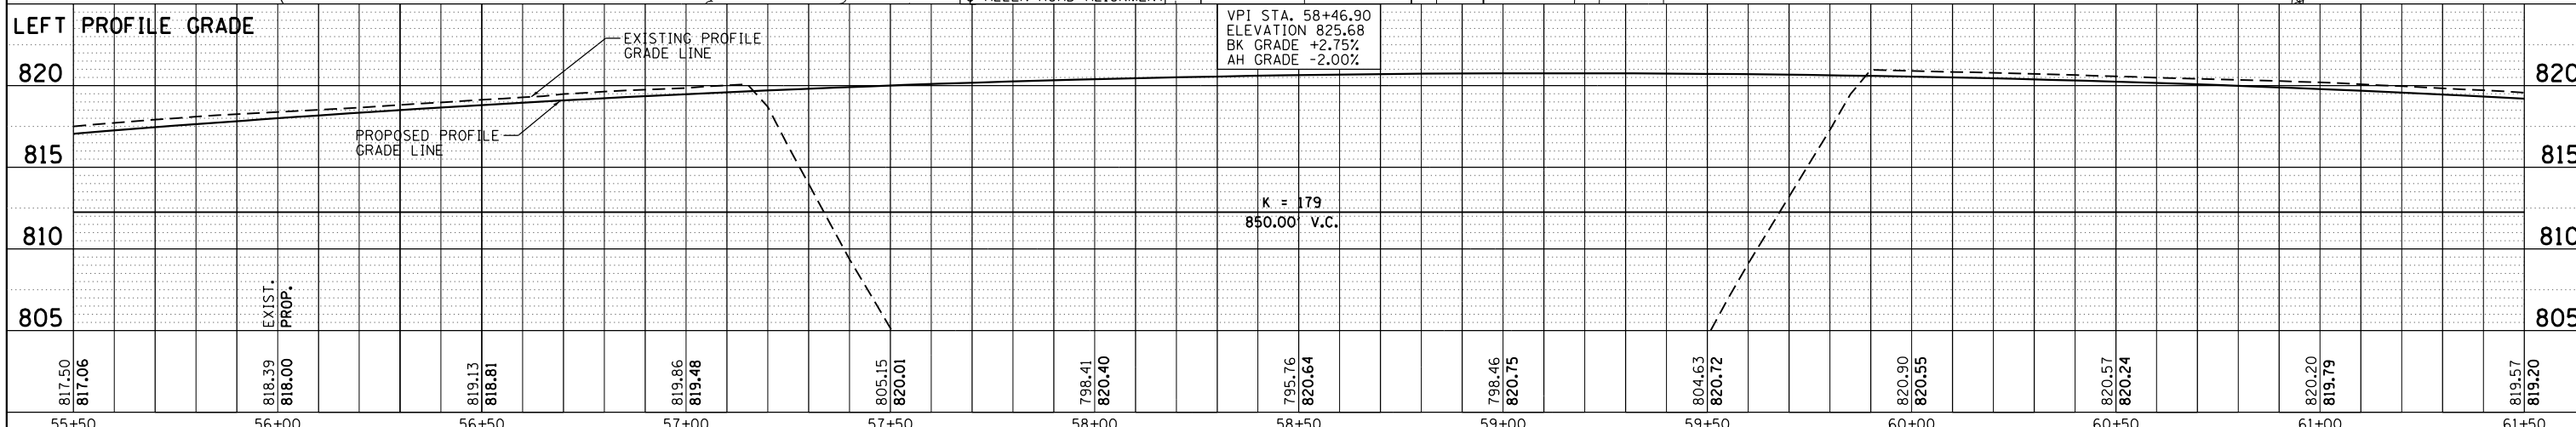


DATE	
BY	
PLAN	SURVEYED
	NOTED
	CHECKED
	APPROVED
	FILE NAME

DATE	
BY	
PROFILE	SURVEYED
	NOTED
	CHECKED
	APPROVED
	FILE NAME

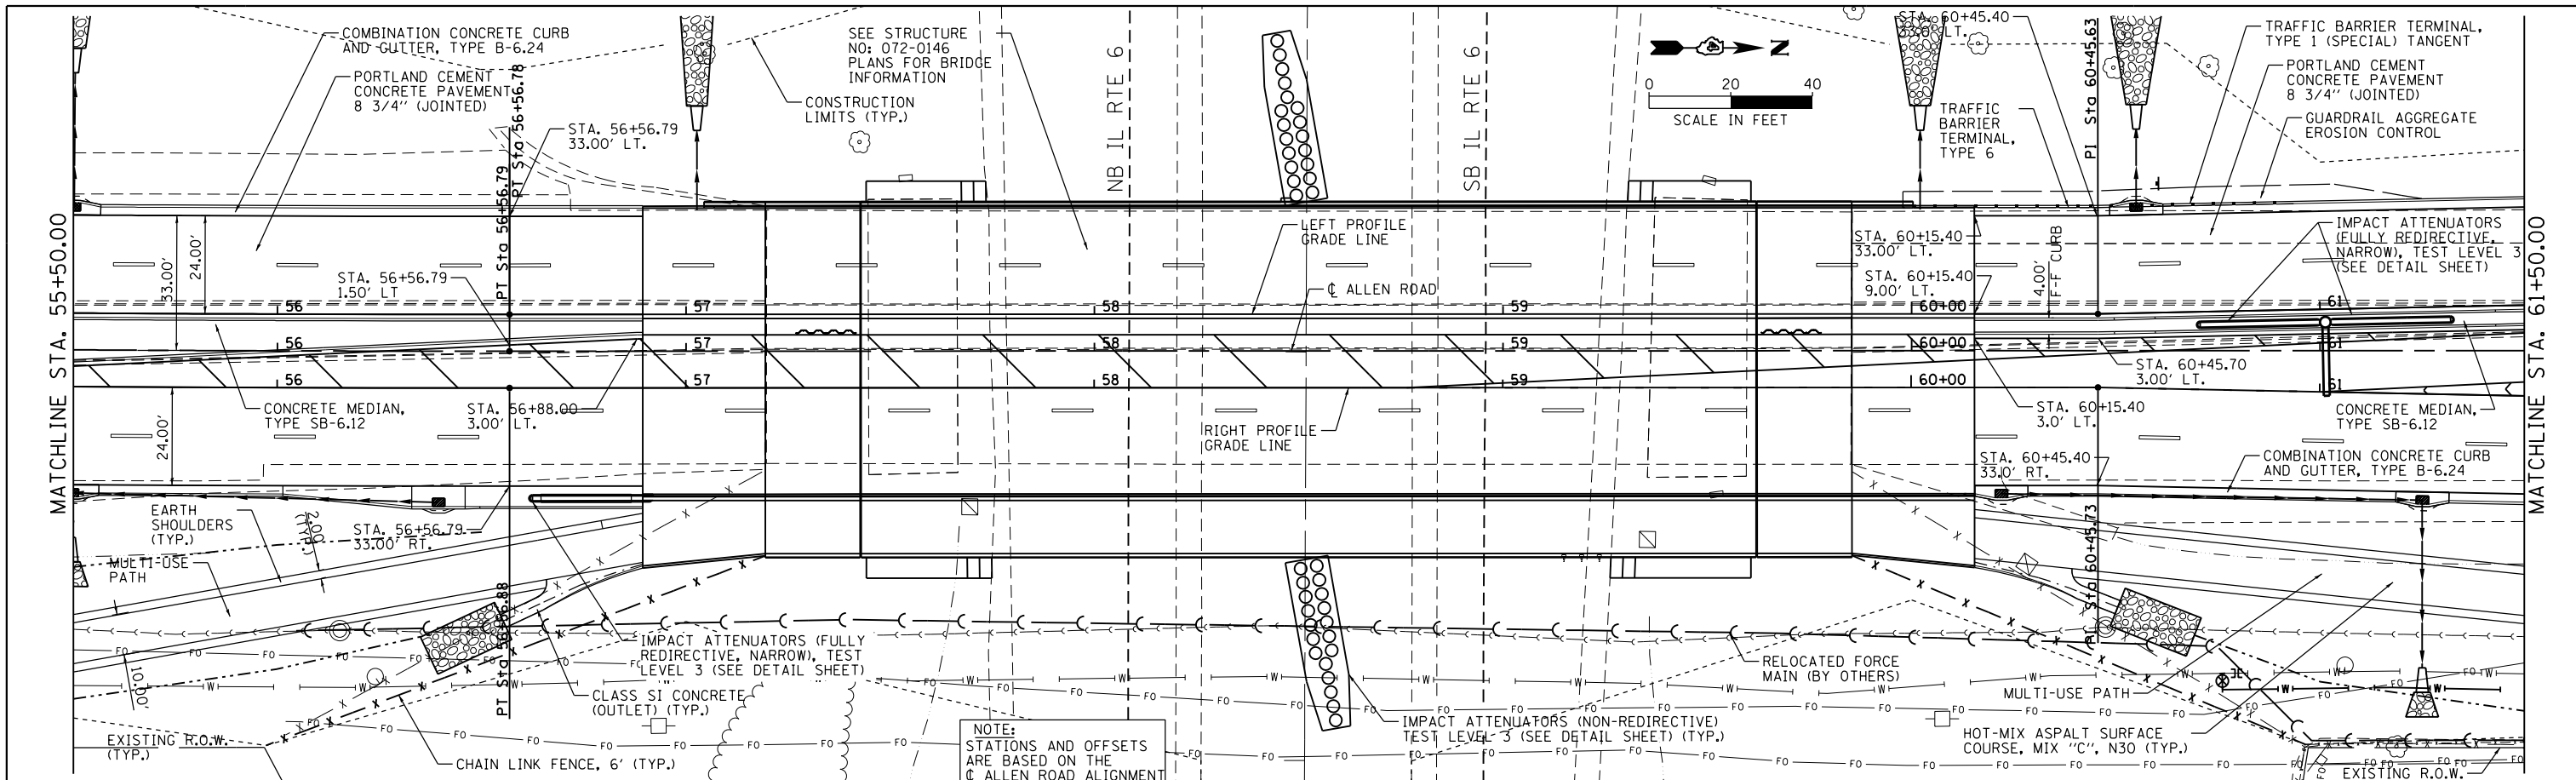

MAURER-STUTZ
ENGINEERS SURVEYORS

FILE NAME =	USER NAME = wllewis	DESIGNED -	REVISED -
S:\237\2013\23713009\00\AllenRd\PH\I\CADD\CADD Sheets\0468683-sh1-plnprf-ALN3.dgn		CHECKED -	REVISED -
Default		DRAWN -	REVISED -
		CHECKED -	REVISED -

STATE OF ILLINOIS
DEPARTMENT OF TRANSPORTATION

ALLEN ROAD IMPROVEMENTS
PLAN AND PROFILE SHEET - ALLEN ROAD

F.A.U. RTE.	SECTION	COUNTY	TOTAL SHEETS	SHEET NO.
6584	105; (72-7HB)BY	PEORIA	487	82
6585				

CONTRACT NO. 68683

SCALE: SHEET OF SHEETS STA. TO STA.

ILLINOIS FED. AID PROJECT