
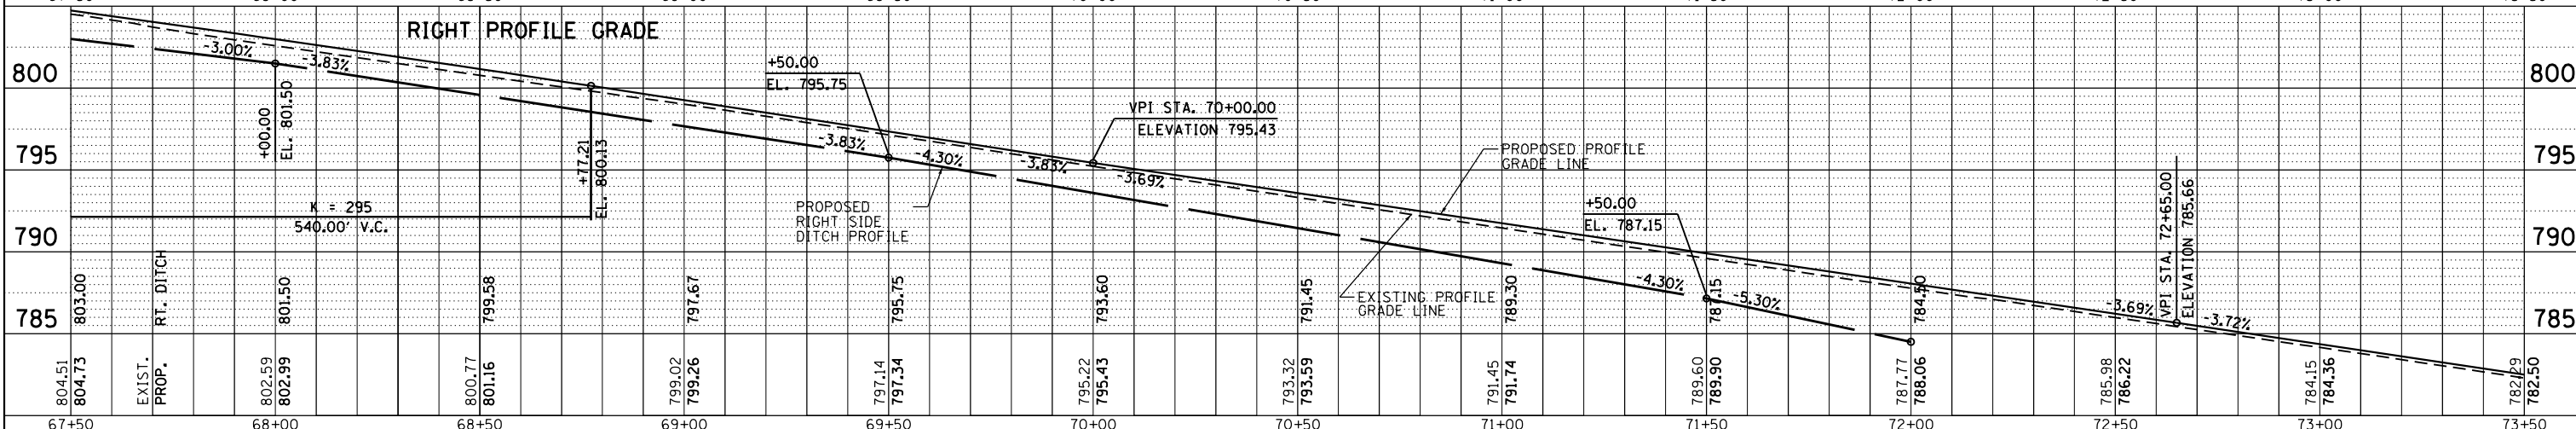
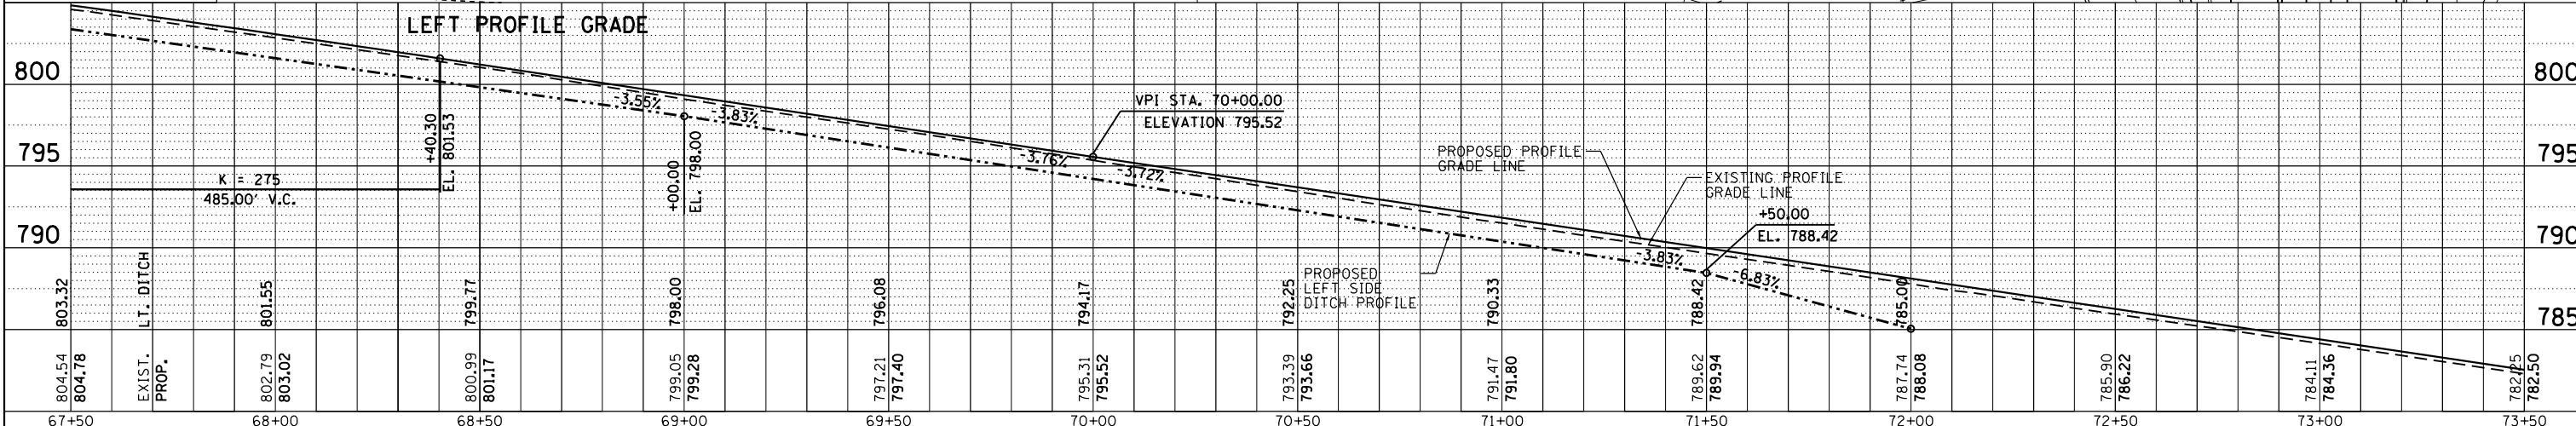


PLAN	SURVEYED	BY	DATE
	PLOTTED		
	ALIGNED		
	CHECKED		
	NO. _____		
	FILE NAME		

PROFILE	SURVEYED	BY	DATE
	PLOTTED		
	GRADES CHECKED		
	STRUCTURE NOTATIONS OK'D		
	NO. _____		

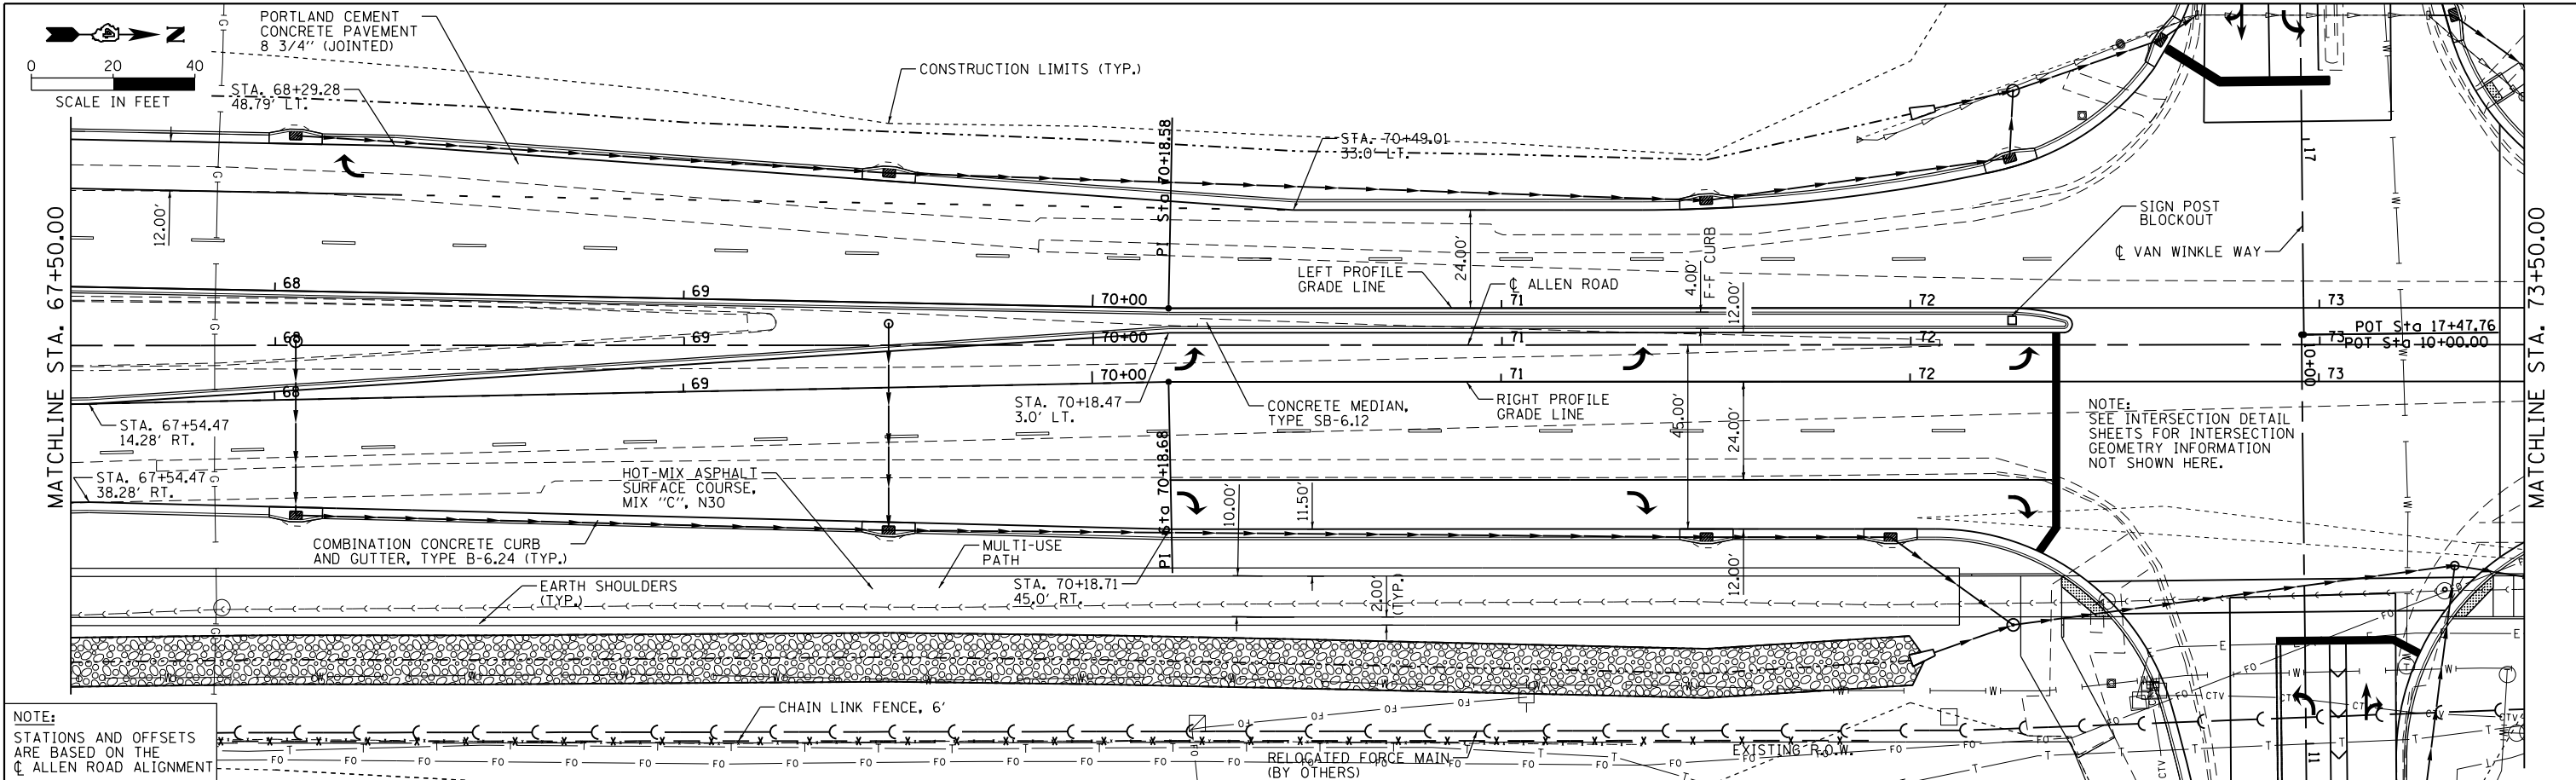

FILE NAME =	USER NAME = wlewis	DESIGNED -	REVISD -	<b>STATE OF ILLINOIS</b> <b>DEPARTMENT OF TRANSPORTATION</b>	<b>ALLEN ROAD IMPROVEMENTS</b> <b>PLAN AND PROFILE SHEET - ALLEN ROAD</b>	F.A.U. RTE.	SECTION	COUNTY	TOTAL SHEETS	SHEET NO.	
S:\237\2013\23713009_00\AllenRdPhI\CAD\CAD Sheets\0468683-sht-plnprf-ALN5.dgn		CHECKED -	REVISD -			6584	105; (72-7HB)BY	PEORIA	487	84	
Default		PLOT SCALE = 40.0000' / in.	REVISD -			6585					CONTRACT NO. 68683
		PLOT DATE = 1/24/2014	REVISD -								ILLINOIS FED. AID PROJECT

**MAURER-STUTZ**  
ENGINEERS SURVEYORS