
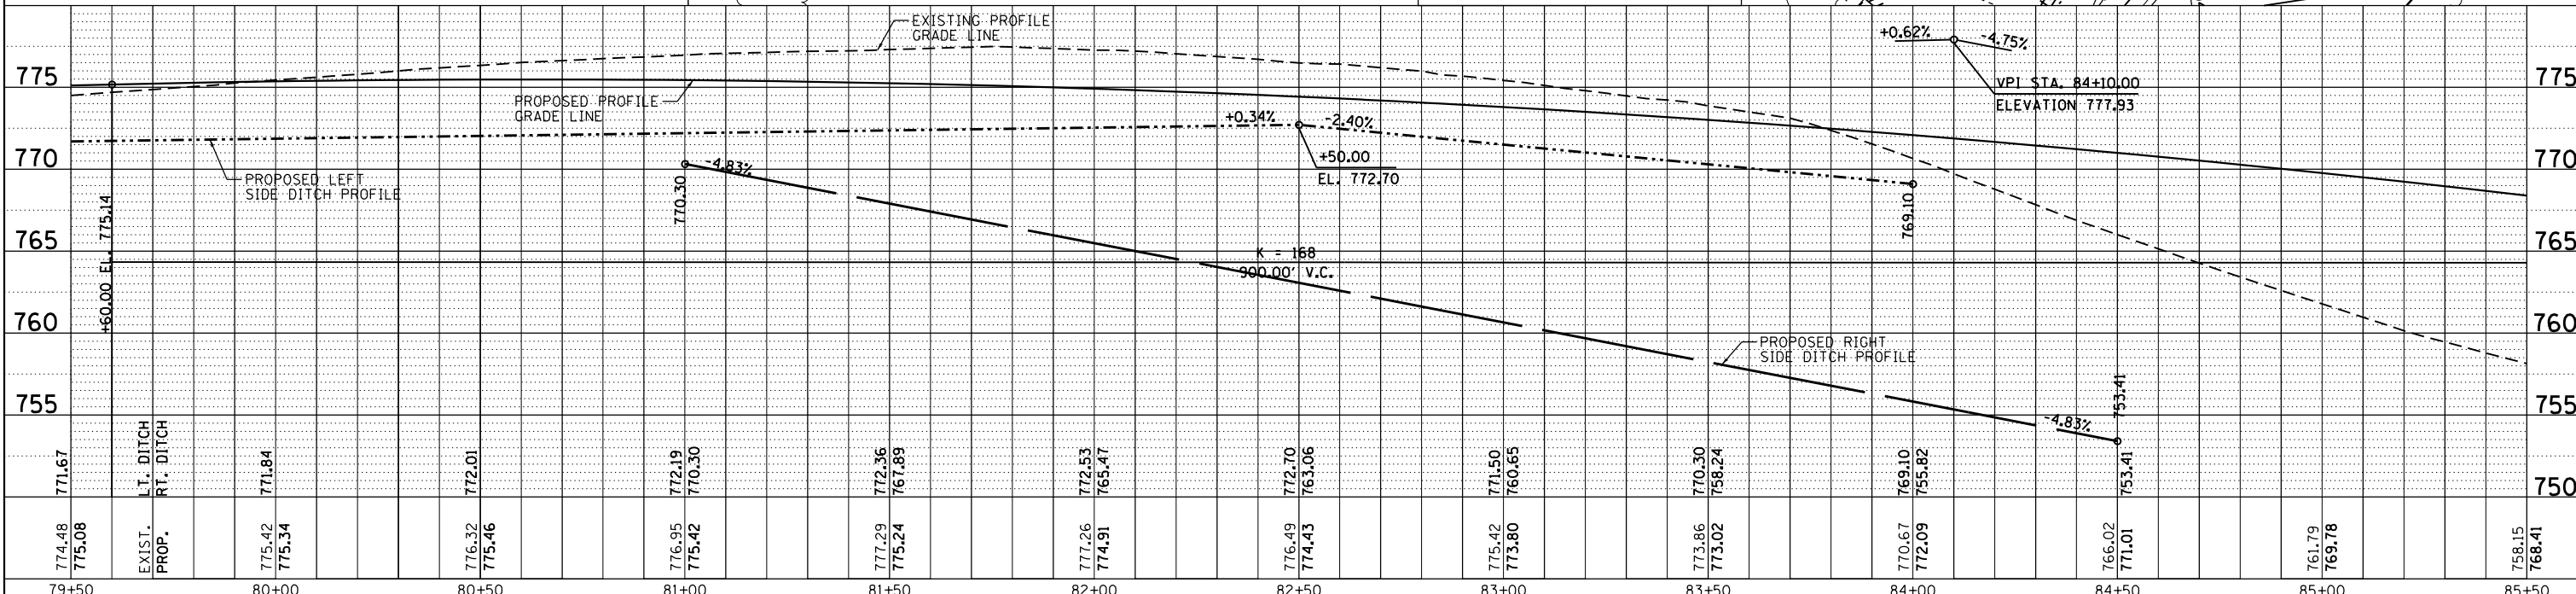
 


PLAN	SURVEYED	DATE
	PLOTTED	BY
	ALIGNED	
	CHECKED	
	FILED	
	NO.	
	NO.	
	NO.	

PROFILE	SURVEYED	DATE
	PLOTTED	BY
	GRADES CHECKED	
	STRUCTURE NOTATIONS CHECKED	
	NO.	
	NO.	
	NO.	

MAURER-STUTZ
ENGINEERS SURVEYORS

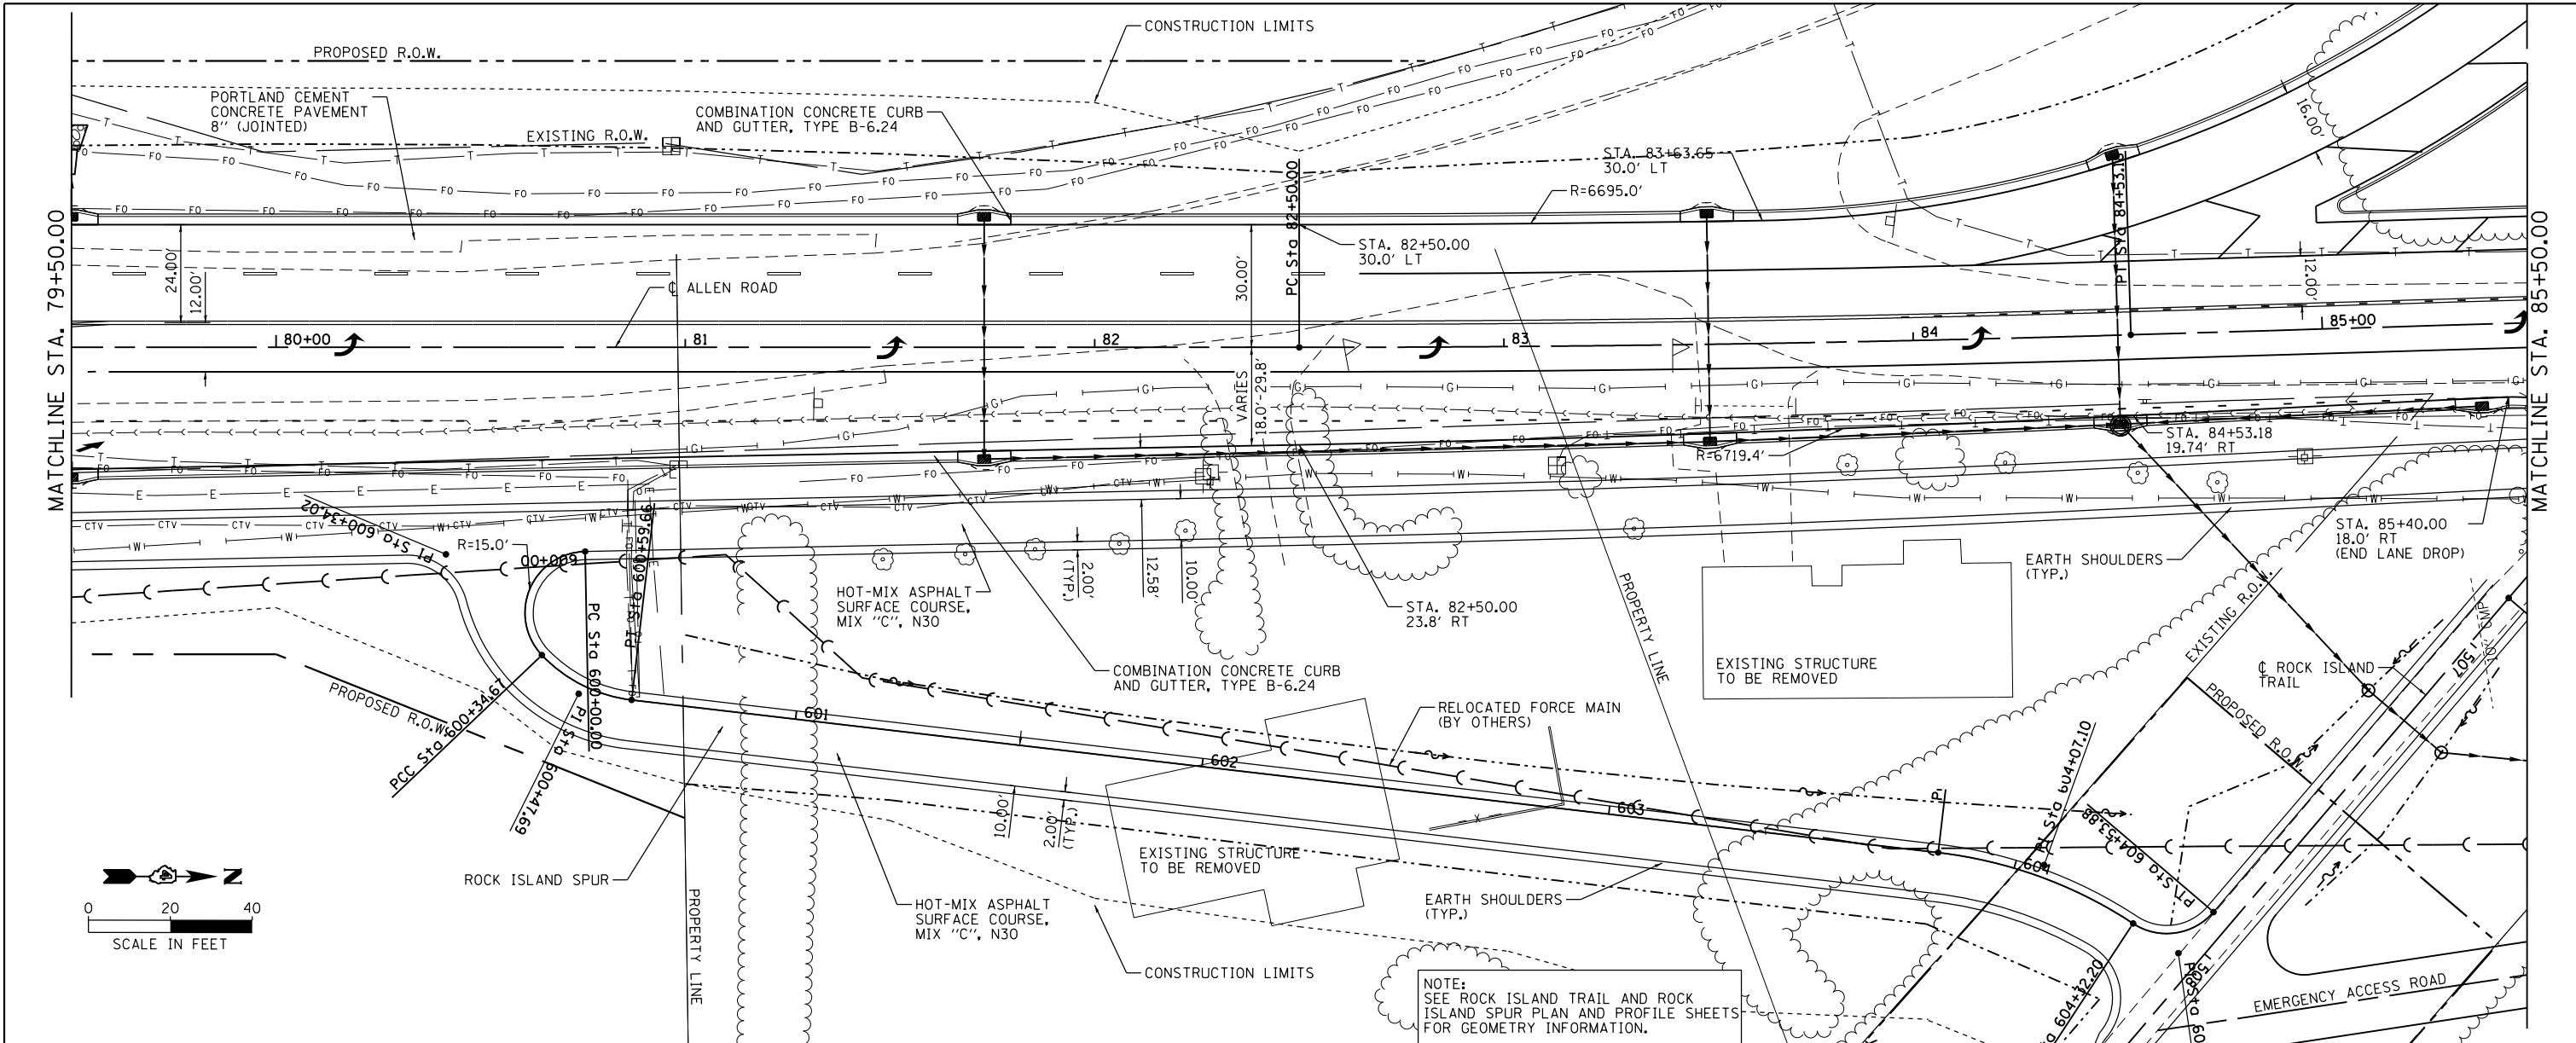

FILE NAME =	USER NAME = wlewis	DESIGNED -	REVISED -	STATE OF ILLINOIS DEPARTMENT OF TRANSPORTATION				ALLEN ROAD IMPROVEMENTS PLAN AND PROFILE SHEET - ALLEN ROAD				F.A. RTE.	SECTION	COUNTY	TOTAL SHEETS	SHEET NO.
S:\237\2013\23713009\00\AllenRdPhII\CADD\CADD Sheets\0468683-sh1-plnprf-ALN7.dgn		DRAWN -	REVISED -									6584	105; (72-7HB)BY	PEORIA	487	86
PLOT SCALE = 40.0000' / in.		CHECKED -	REVISED -									6585	CONTRACT NO. 68683			
PLOT DATE = 1/24/2014		DATE -	REVISED -									ILLINOIS FED. AID PROJECT				
SCALE:		SHEET OF SHEETS		STA. TO STA.												