
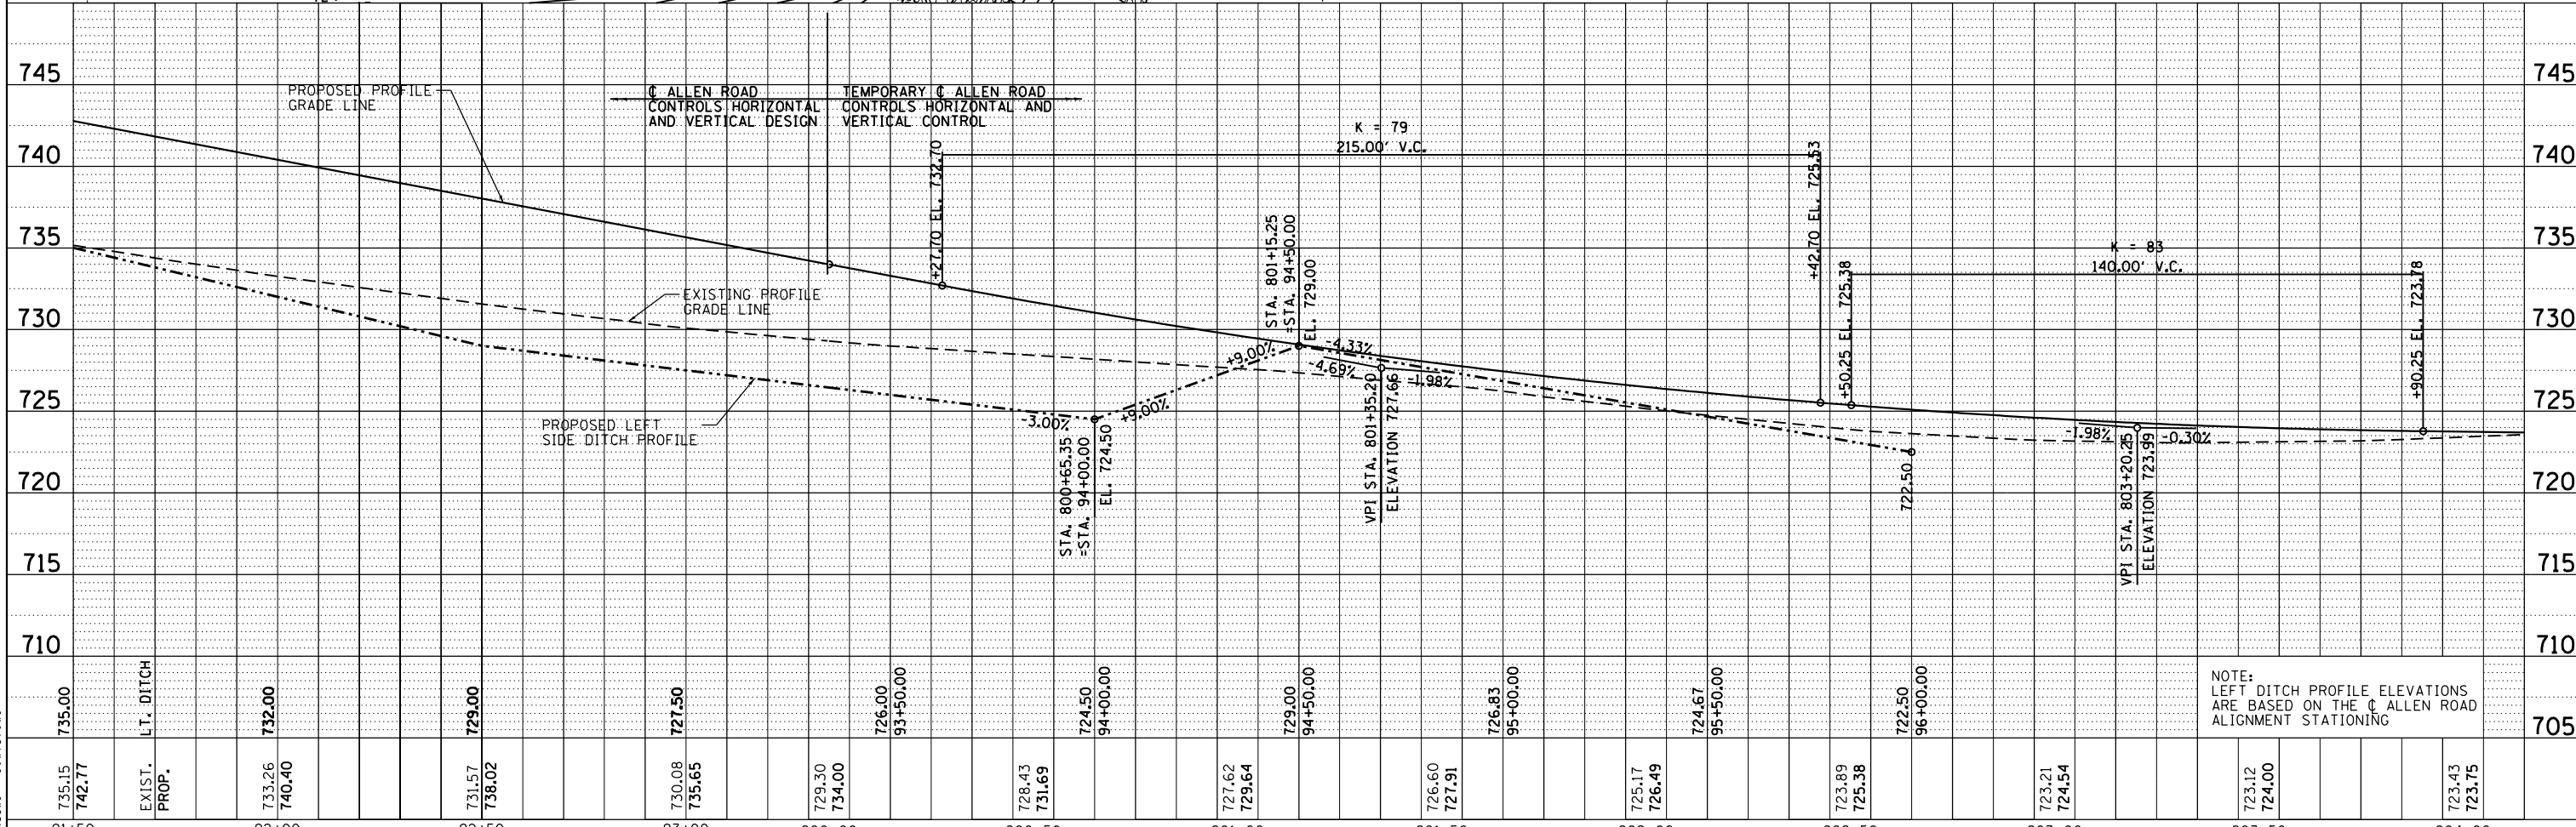


DATE	
BY	
PLAN	SURVEYED
	PLOTTED
	ALIGNED
	CHECKED
	NO. _____
	FILE NAME

DATE	
BY	
PROFILE	SURVEYED
	PLOTTED
	GRADES CHECKED
	NO. _____
	STRUCTURE
	NOTATIONS

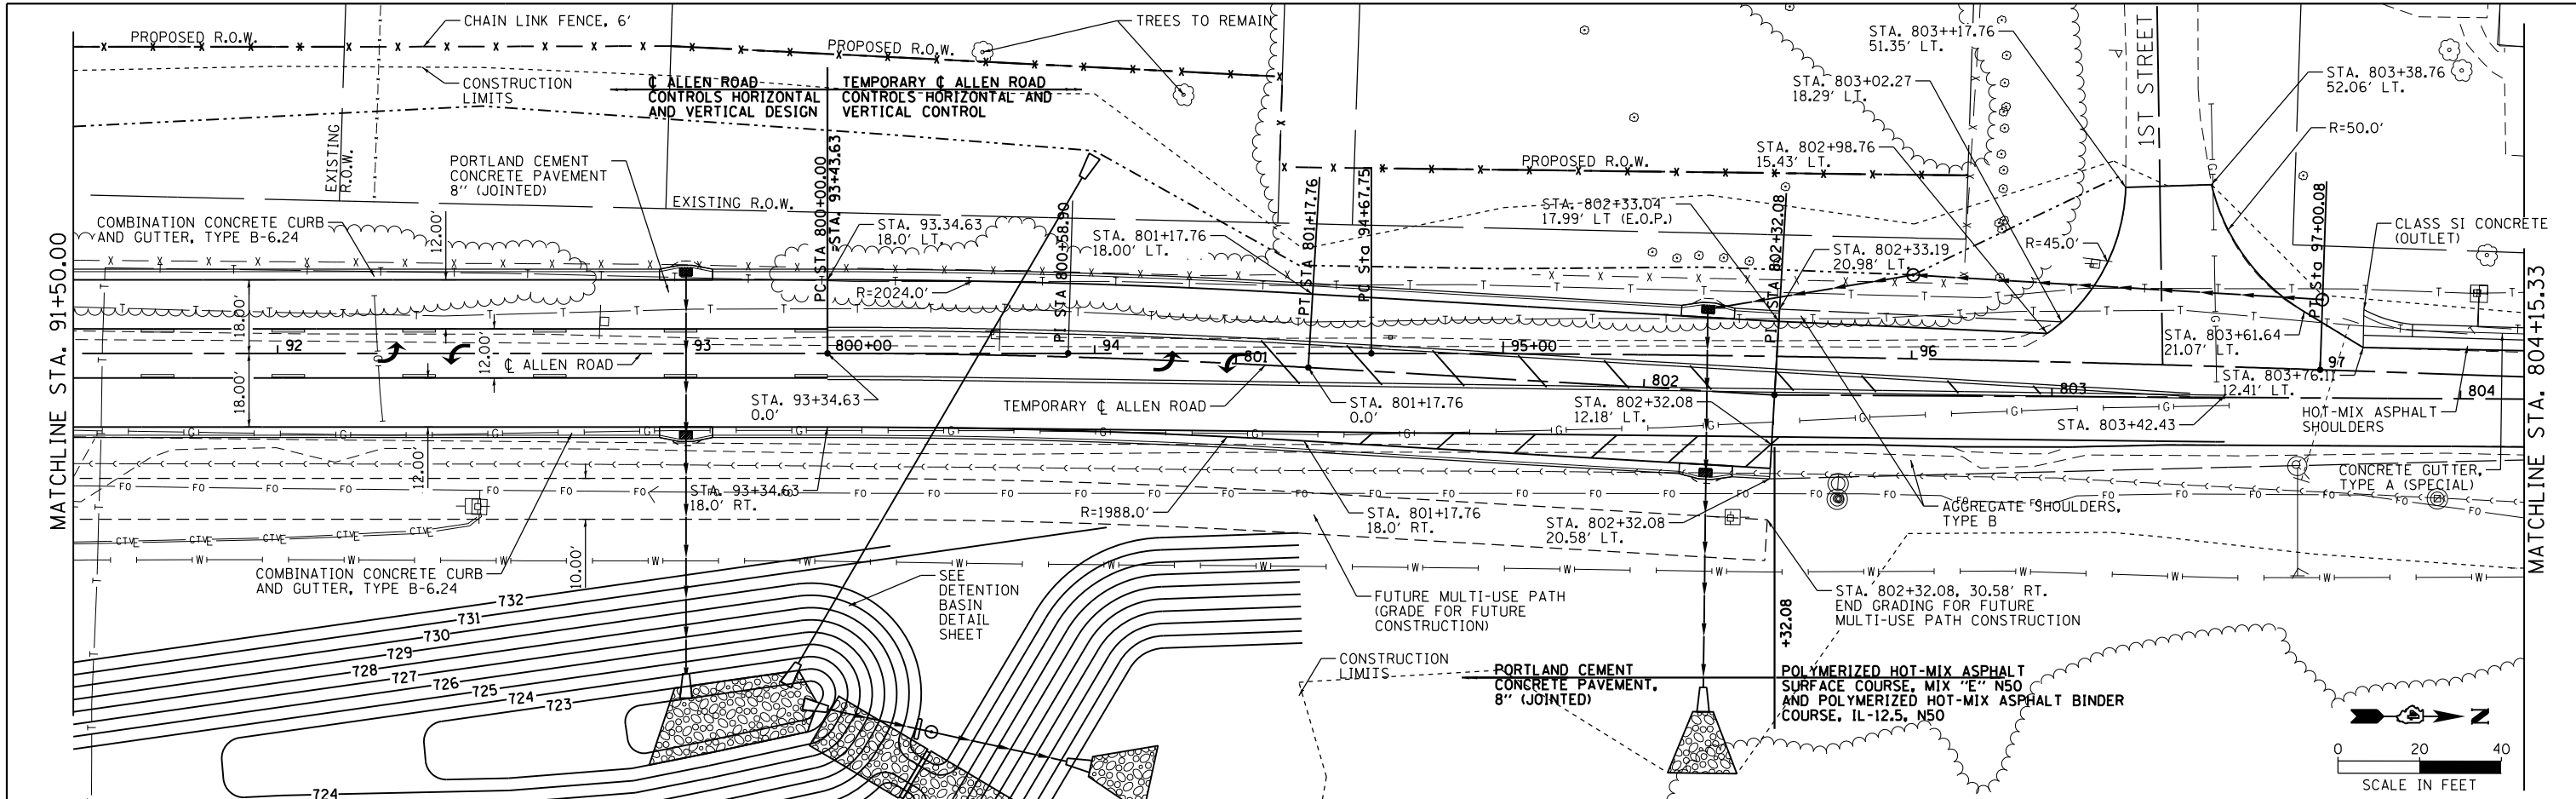

735.15	735.00	732.00	729.00	727.50	726.00	724.50	729.00	726.83	724.67	722.50	723.89	723.21	723.12	723.43	705
742.77	740.40	738.02	735.65	734.00	731.69	729.30	729.00	727.91	726.49	725.17	725.38	724.54	724.00	723.75	705
91+50	92+00	92+50	93+00	800+00	800+50	801+00	801+50	802+00	802+50	803+00	803+50	804+00			

MAURER-STUTZ
ENGINEERS SURVEYORS

FILE NAME =
S:\237\2013\23713009_00\AllenRdPhII\CADD\CADD Sheets\0468683-shr-plnprf-ALN9.dgn

USER NAME = wlewis
DESIGNED -
DRAWN -
CHECKED -
DATE -

REVISED -
REVISED -
REVISED -
REVISED -

STATE OF ILLINOIS
DEPARTMENT OF TRANSPORTATION

**ALLEN ROAD IMPROVEMENTS
PLAN AND PROFILE SHEET - ALLEN ROAD**

SCALE: SHEET OF SHEETS STA. TO STA.

F.A.U. RT.E.	SECTION	COUNTY	TOTAL SHEETS	SHEET NO.
6584	105; (72-7HB)BY	PEORIA	487	88
6585			CONTRACT NO. 68683	

ILLINOIS FED. AID PROJECT