

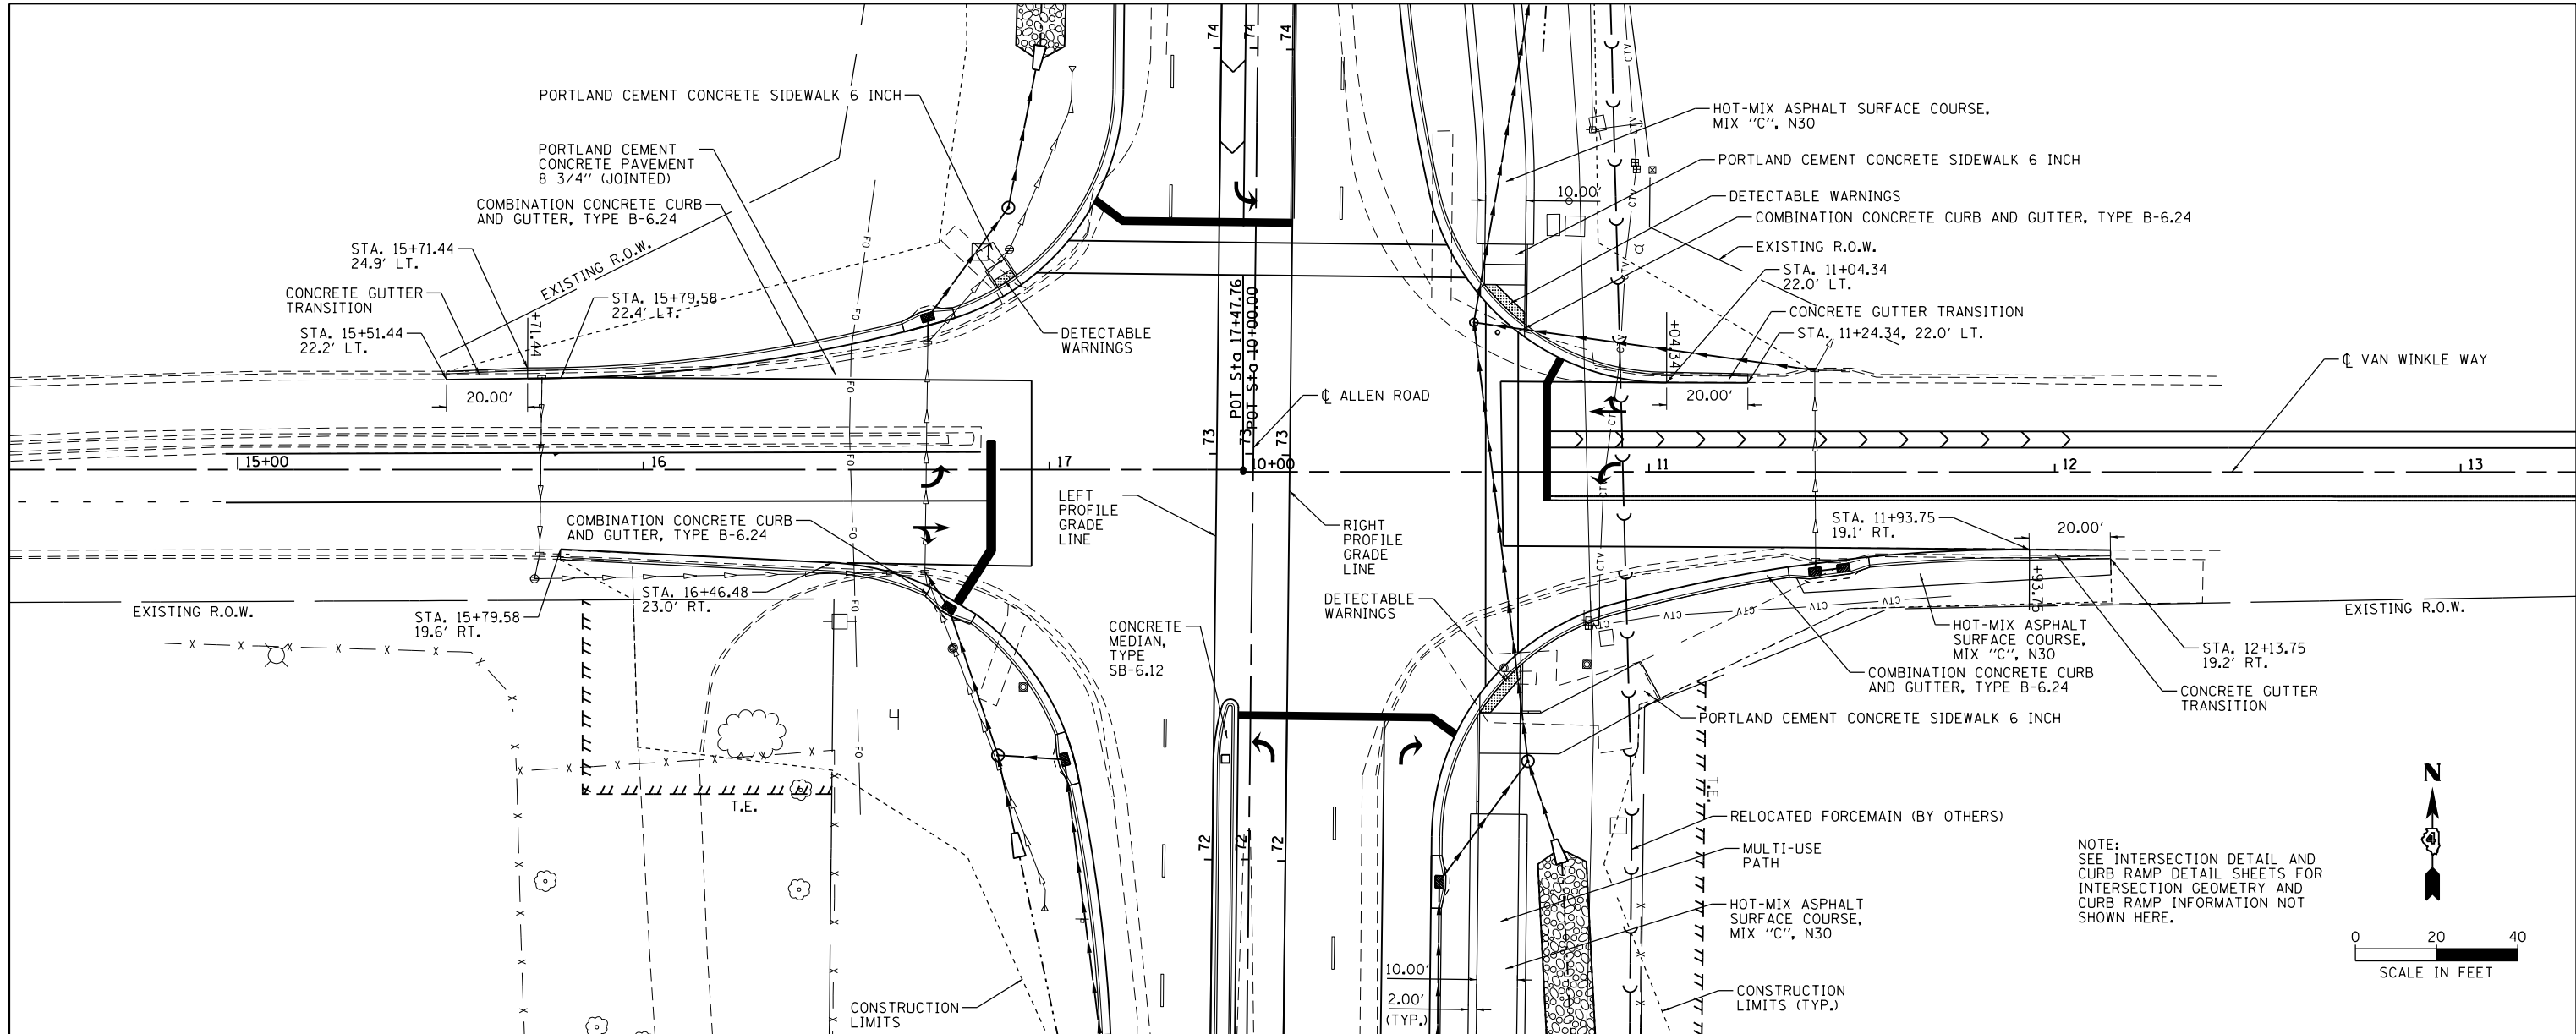


DATE	
BY	
SURVEYED	
PLOTTED	
ALIGNMENT CHECKED	
ASPHALT PAVED	
NO. _____	

DATE	
BY	
SURVEYED	
PLOTTED	
GRADES CHECKED	
STRUCTURE NOTATIONS CHECKED	
NO. _____	

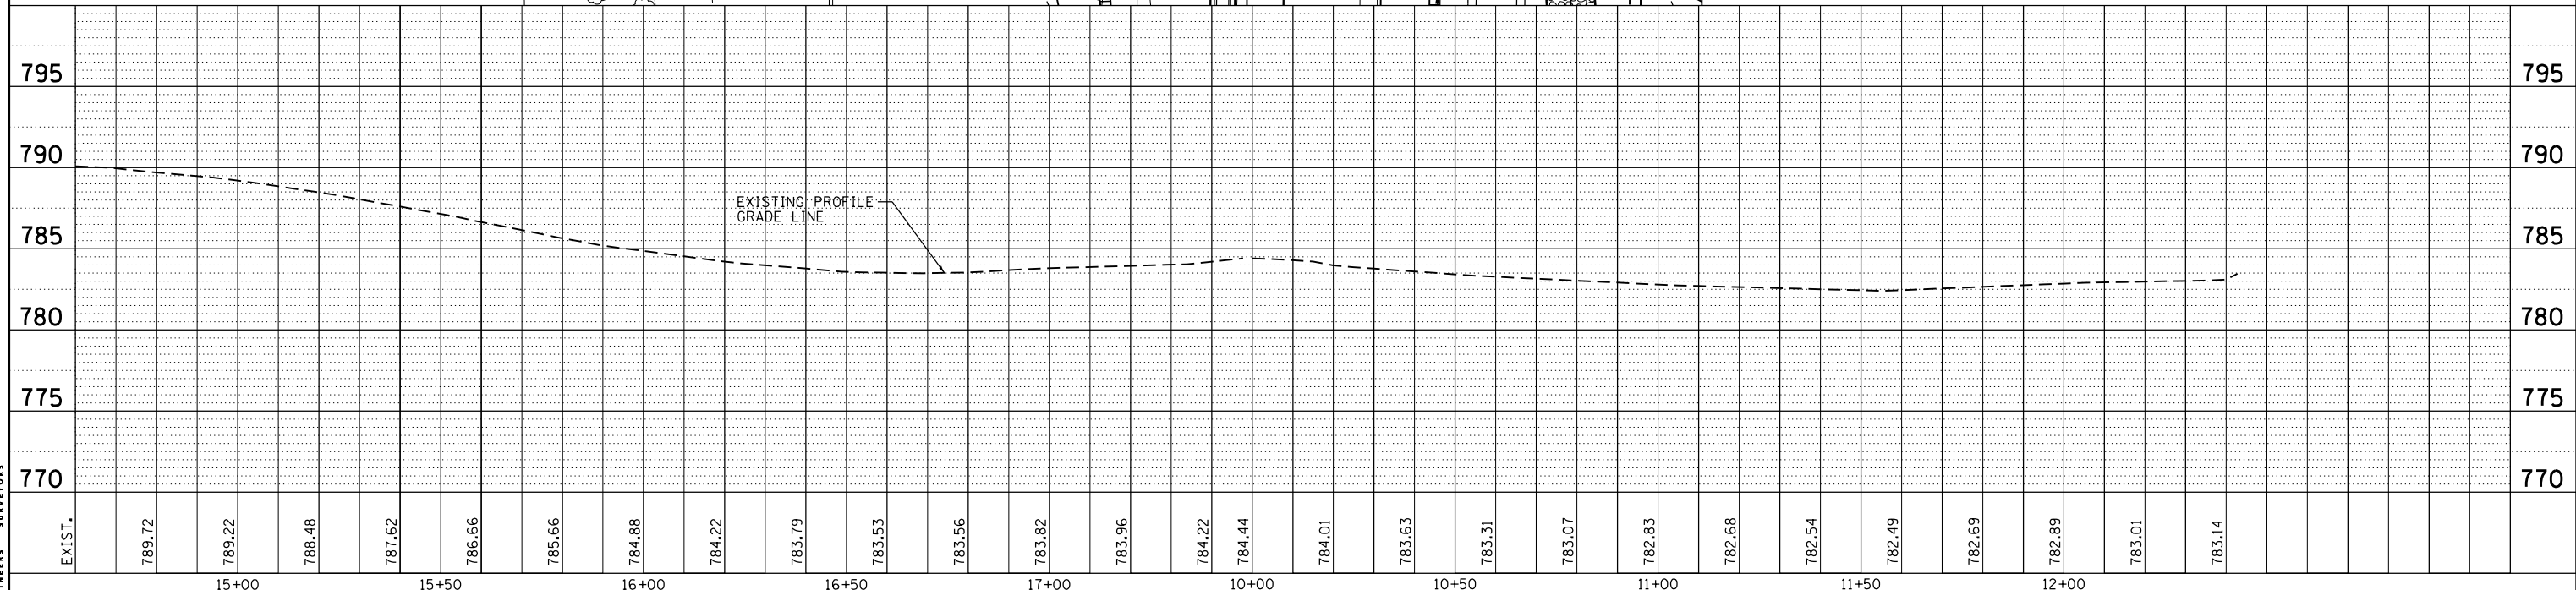

NOTE:
SEE INTERSECTION DETAIL AND
CURB RAMP DETAIL SHEETS FOR
INTERSECTION GEOMETRY AND
CURB RAMP INFORMATION NOT
SHOWN HERE.

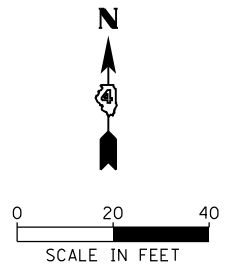

FILE NAME =	USER NAME = wlewis	DESIGNED -	REVISED -	STATE OF ILLINOIS DEPARTMENT OF TRANSPORTATION	ALLEN ROAD IMPROVEMENTS PLAN AND PROFILE SHEET - VAN WINKLE WAY	F.A. RTE.	SECTION	COUNTY	TOTAL SHEETS	SHEET NO.
S:\237\2013\23713009\00\AllenRdPhII\CADD\CADD Sheets\0468683-sht-plnprf-VAN WINKLE.dwg		DRAWN -	REVISED -			6584	105; (72-7HB)BY	PEORIA	487	92
PLOT SCALE = 40.0000' / in.		CHECKED -	REVISED -			6585				
DATE = 1/24/2014		DATE -	REVISED -			CONTRACT NO. 68683		ILLINOIS FED. AID PROJECT		

MAURER-STUTZ
ENGINEERS ARCHITECTS