
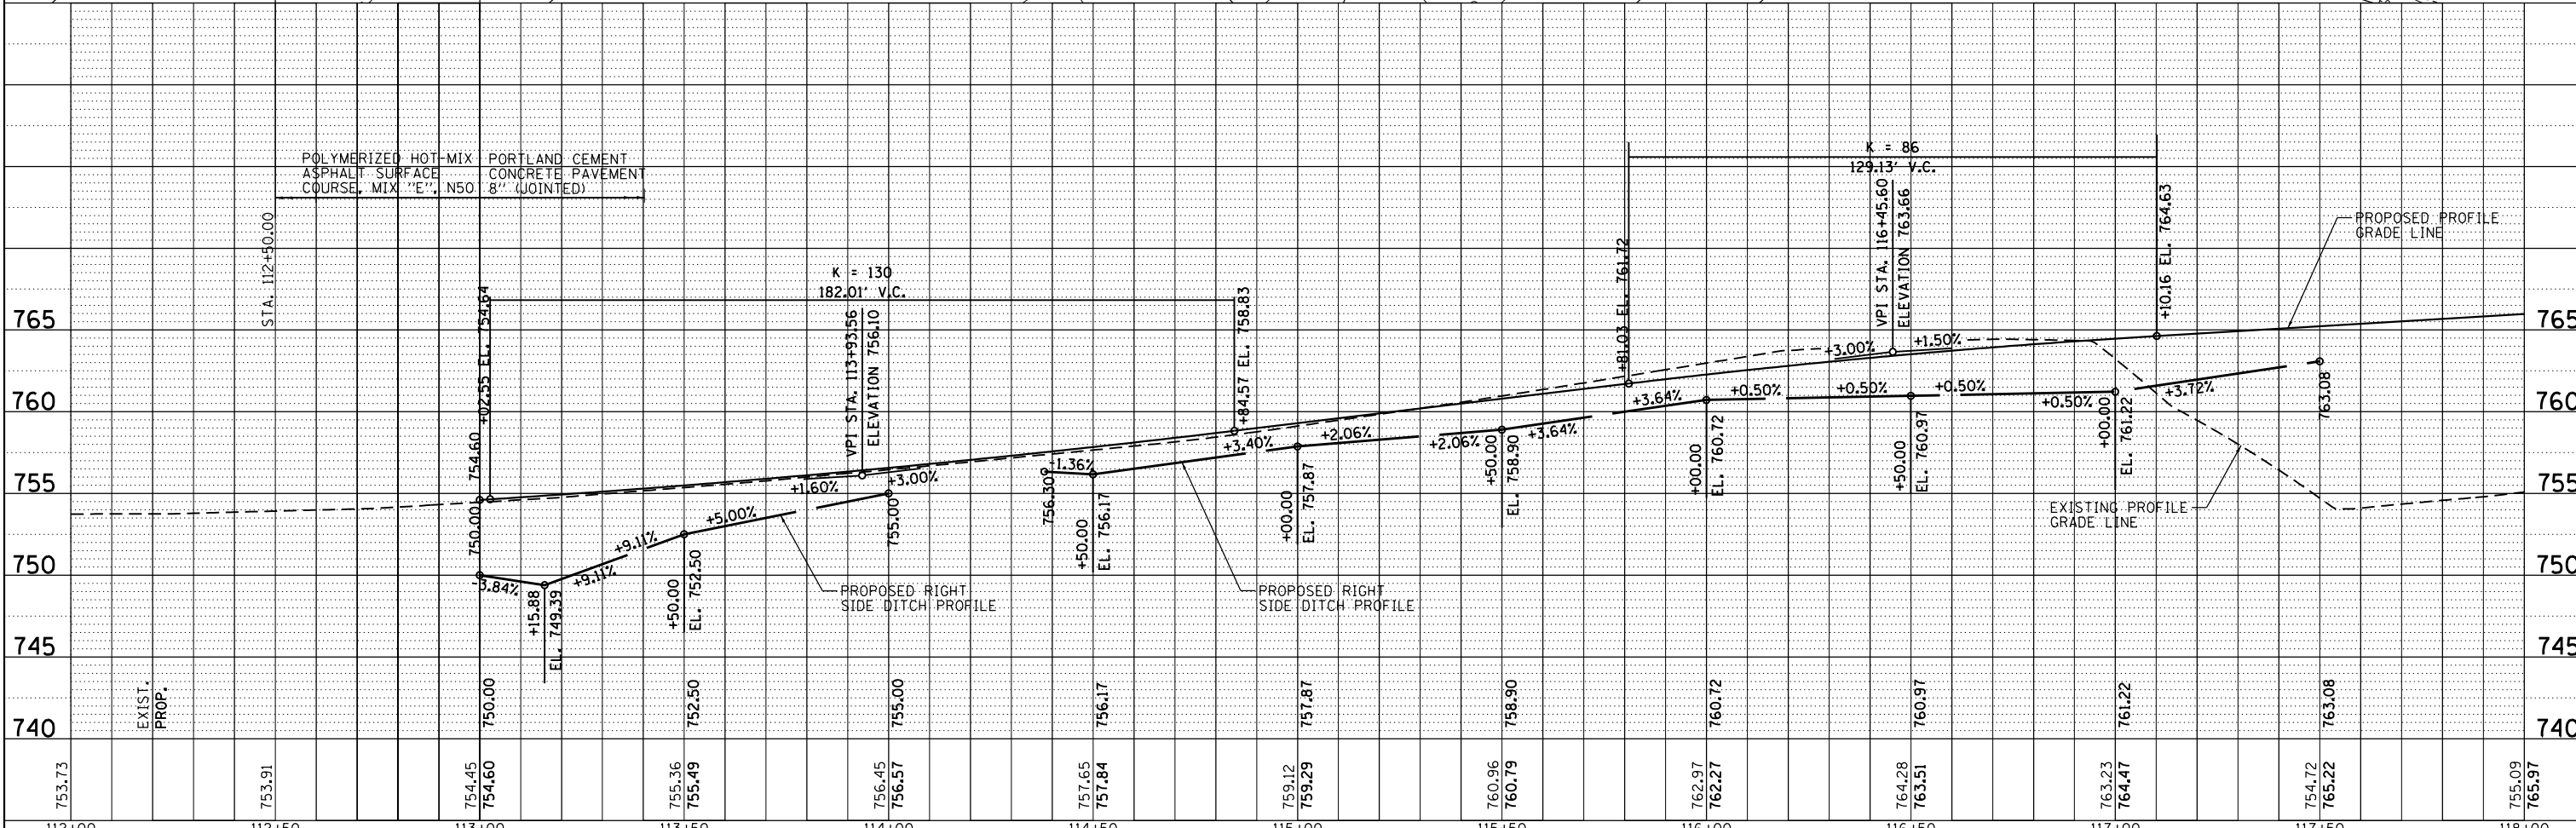
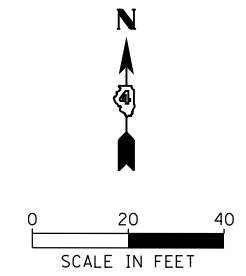


PLAN	SURVEYED	DATE
	PLOTTED	BY
	ALIGNED	
	CHECKED	
	FILED	
	NO. /	
	DATE	

PROFILE	SURVEYED	DATE
	PLOTTED	BY
	GRADES CHECKED	
	STRUCTURE NOTATIONS OK'D	
	NO. /	
	DATE	

MAURER-STUTZ
ENGINEERS SURVEYORS

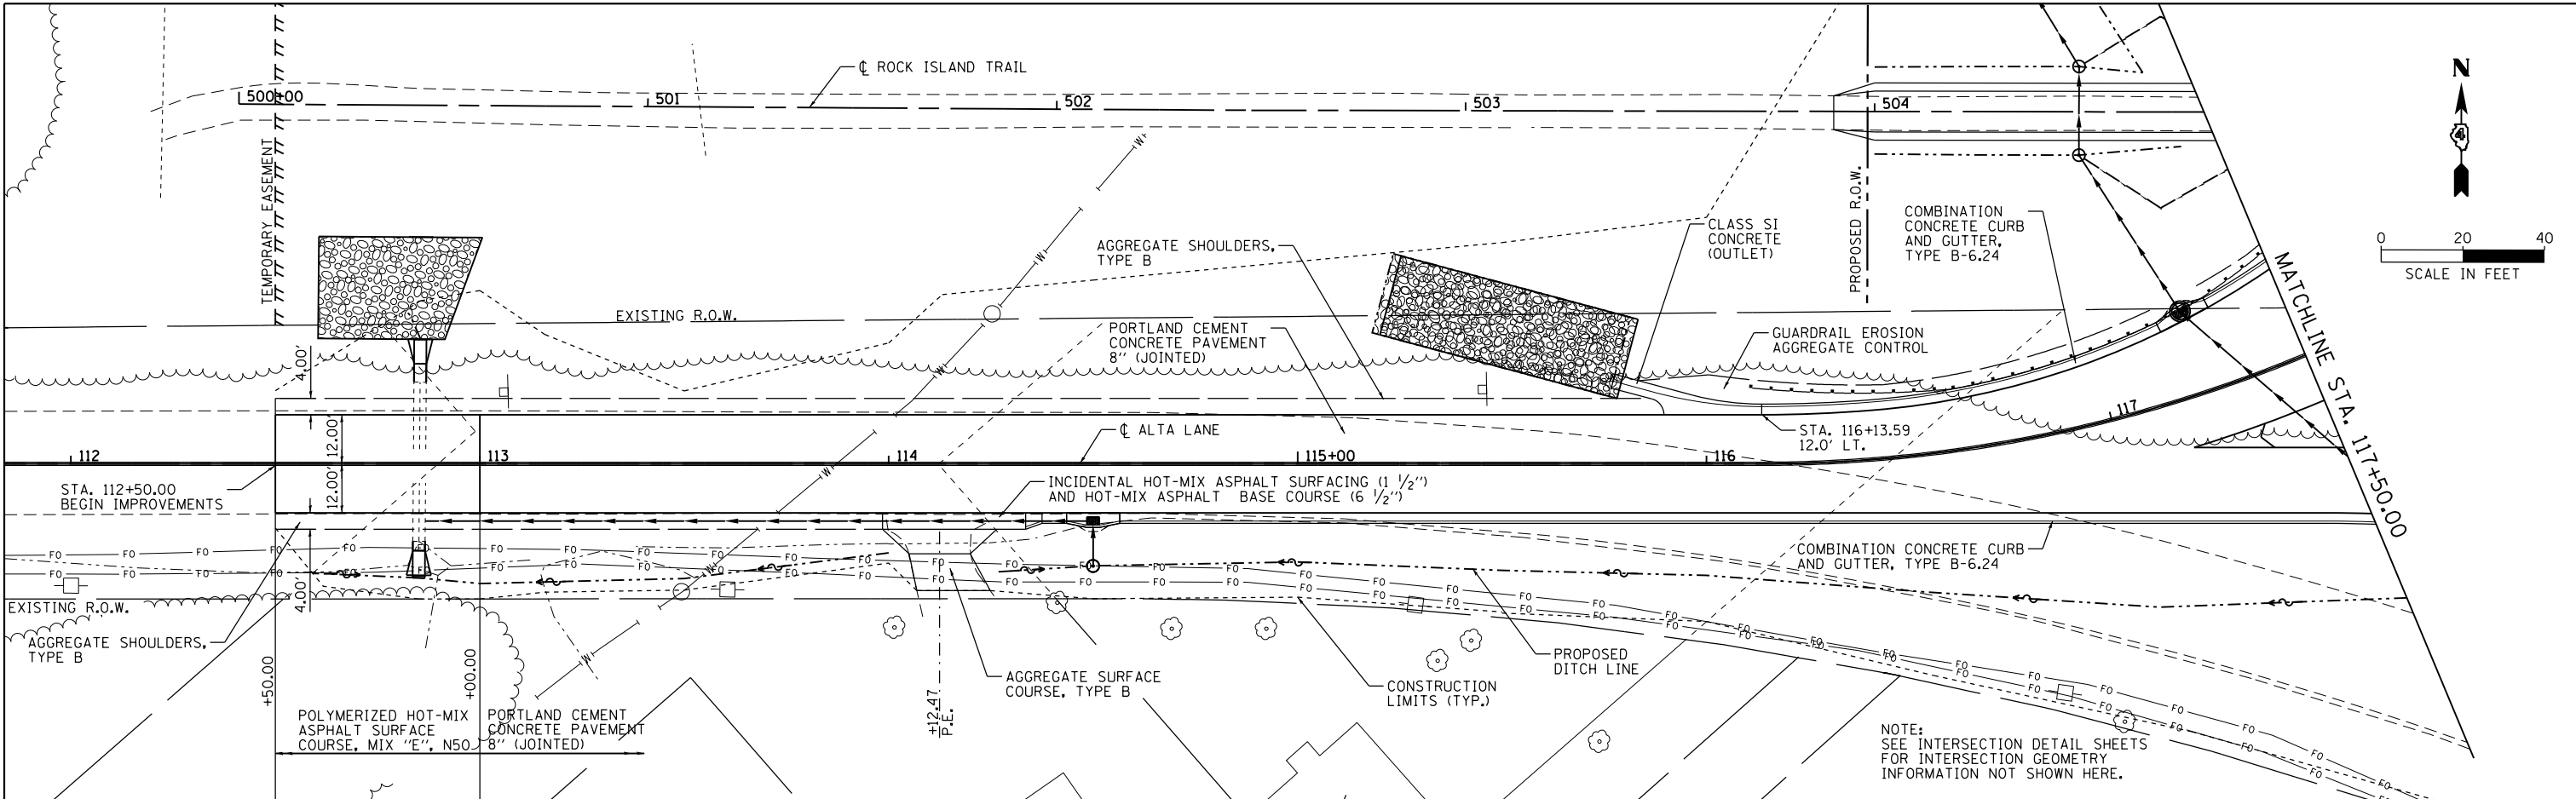

FILE NAME =	USER NAME = wlewis	DESIGNED -	REVISED -	STATE OF ILLINOIS DEPARTMENT OF TRANSPORTATION	ALLEN ROAD IMPROVEMENTS PLAN AND PROFILE SHEET - ALTA LANE				F.A.U. RTE.	SECTION	COUNTY	TOTAL SHEETS	SHEET NO.
S:\237\2013\23713009_00\AllenRdPhII\CADD\CADD Sheets\0468683-sht-plnprf-ALTA.LNI.dgn		DRAWN -	REVISED -		6584	105; (72-7HB)BY	PEORIA	487	93				
Default		CHECKED -	REVISED -		6585	CONTRACT NO. 68683							
		DATE -	REVISED -			ILLINOIS FED. AID PROJECT							
				SCALE:	SHEET	OF	SHEETS	STA.	TO	STA.			