

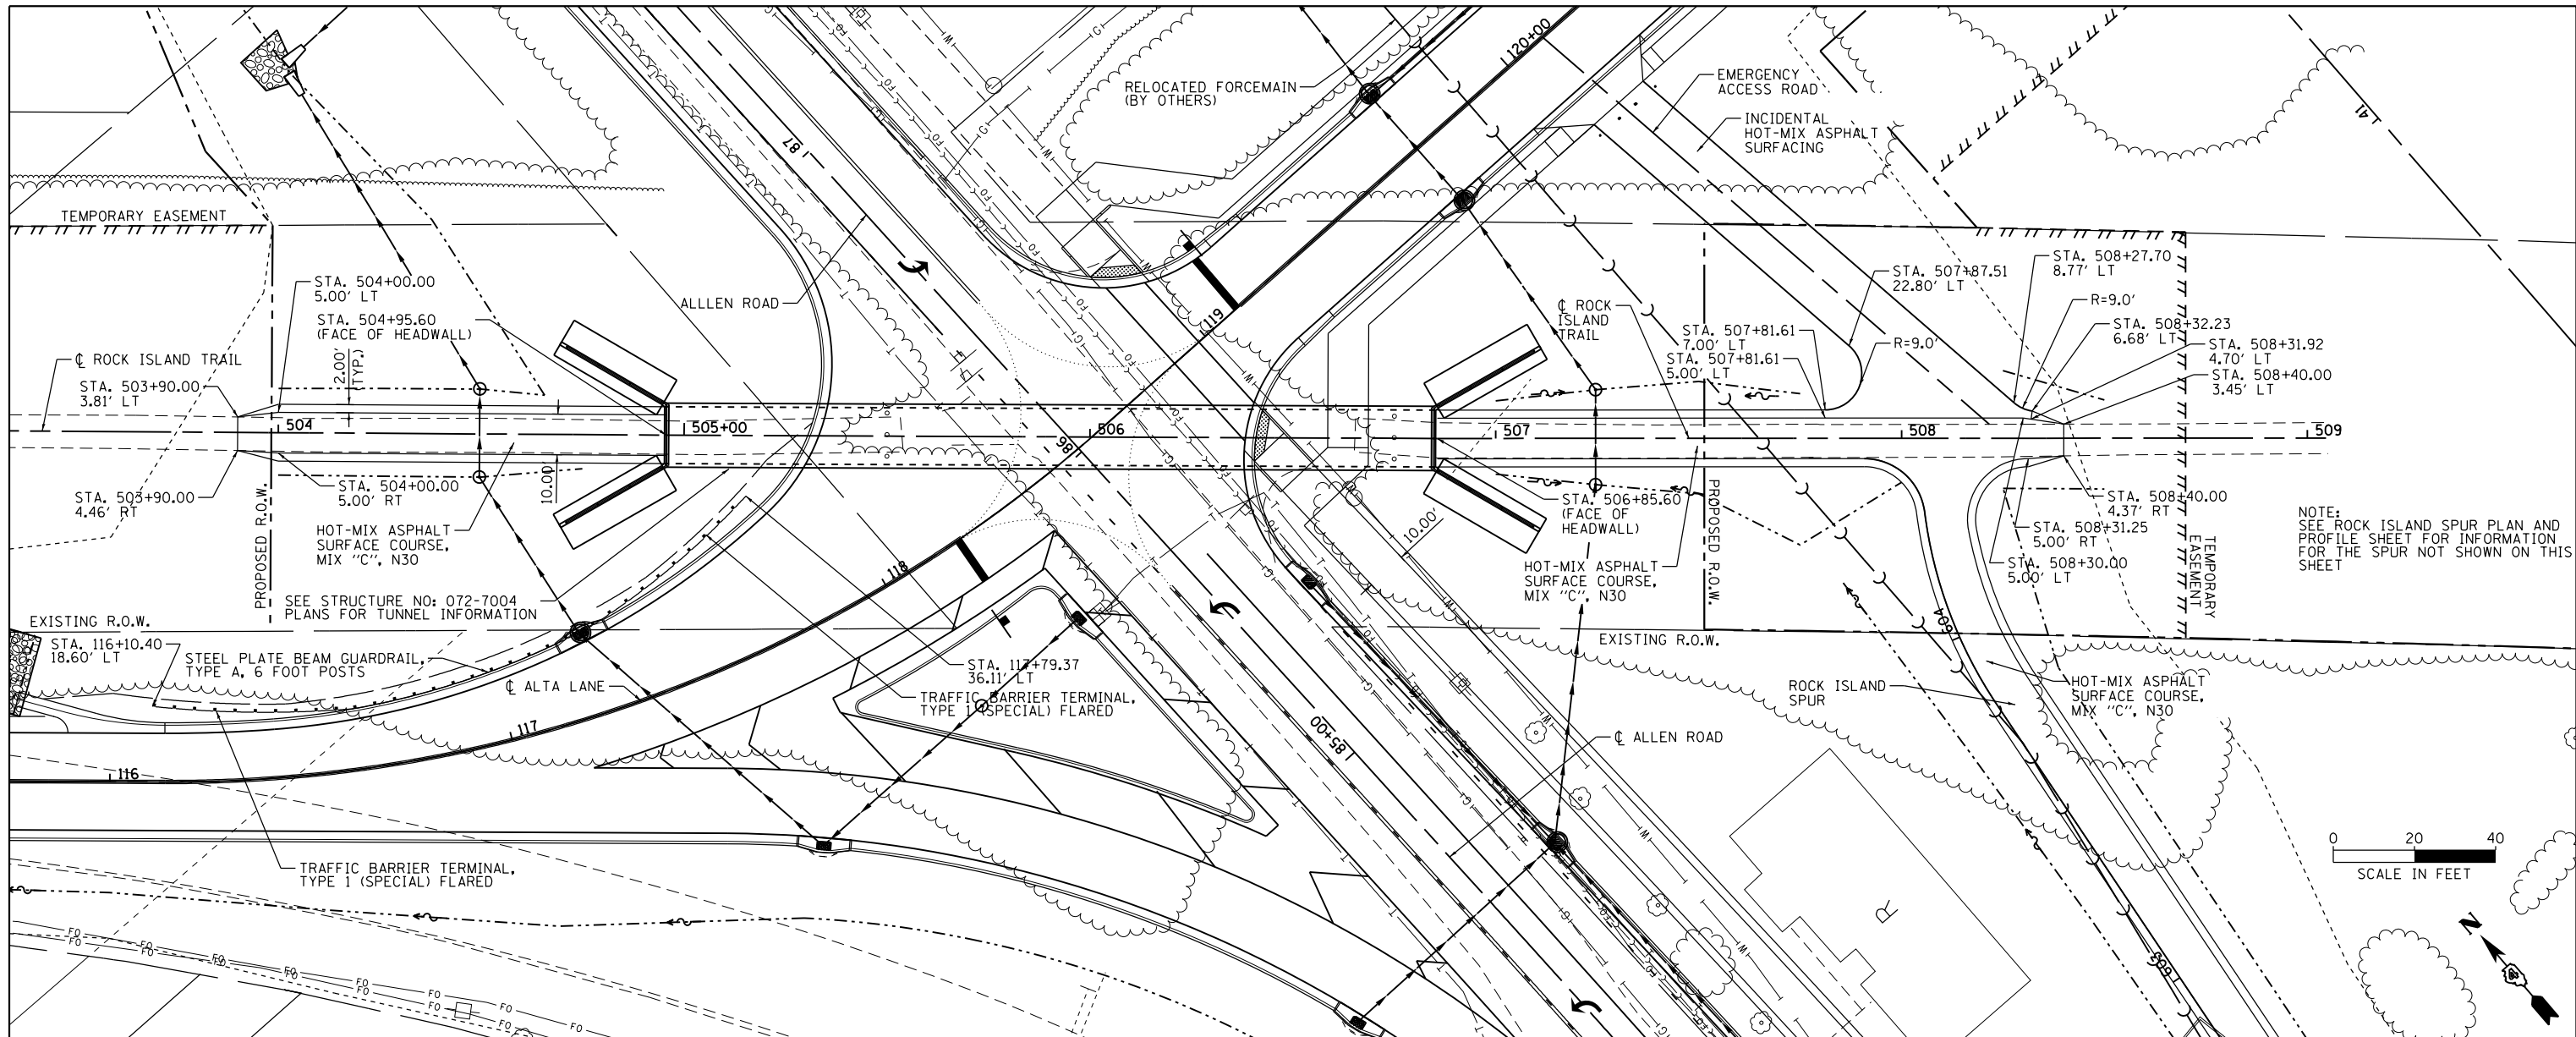


DATE	
BY	
PLAN	SURVEYED
	NOTED
	PLOTTED
	ALIGNED
	CHECKED
	DESIGNED
	FILE NAME

DATE	
BY	
PROFILE	SURVEYED
	NOTED
	PLOTTED
	GRADES CHECKED
	STRUCTURE NOTATIONS CHECKED

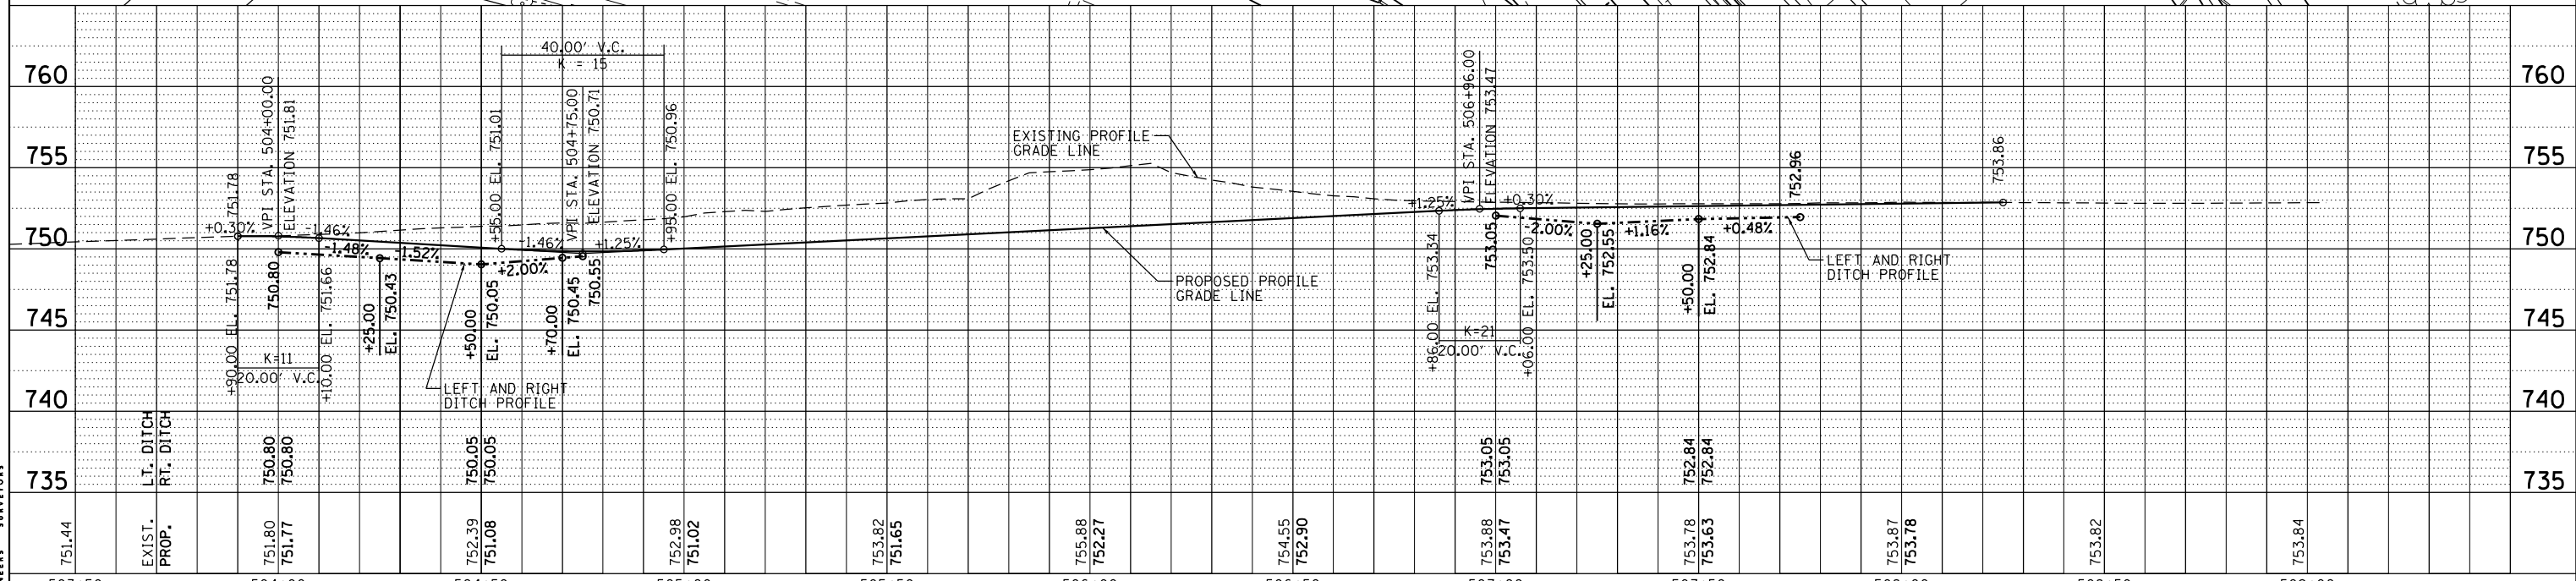

NOTE: SEE ROCK ISLAND SPUR PLAN AND PROFILE SHEET FOR INFORMATION FOR THE SPUR NOT SHOWN ON THIS SHEET

 

FILE NAME =	USER NAME = wlewis	DESIGNED -	REVISED -	STATE OF ILLINOIS DEPARTMENT OF TRANSPORTATION	ALLEN ROAD IMPROVEMENTS PLAN AND PROFILE SHEET - ROCK ISLAND TRAIL	F.A. RTE.	SECTION	COUNTY	TOTAL SHEETS	SHEET NO.
S:\237\2013\23713009\00\AllenRdPhII\CAADD\ADD Sheets\0468683-sht-plnprf-RITRAIL.dgn		DRAWN -	REVISED -			6584	105; (72-7HB)BY	PEORIA	487	97
PLOT SCALE = 40.0000' / in.		CHECKED -	REVISED -			6585				
DATE = 1/24/2014		DATE -	REVISED -			CONTRACT NO. 68683				

MAURER-STUTZ
ENGINEERS SURVEYORS

SCALE: SHEET OF SHEETS STA. TO STA. ILLINOIS FED. AID PROJECT