


LEGEND

HEAVY DUTY EROSION CONTROL BLANKET

DITCH CHECKS

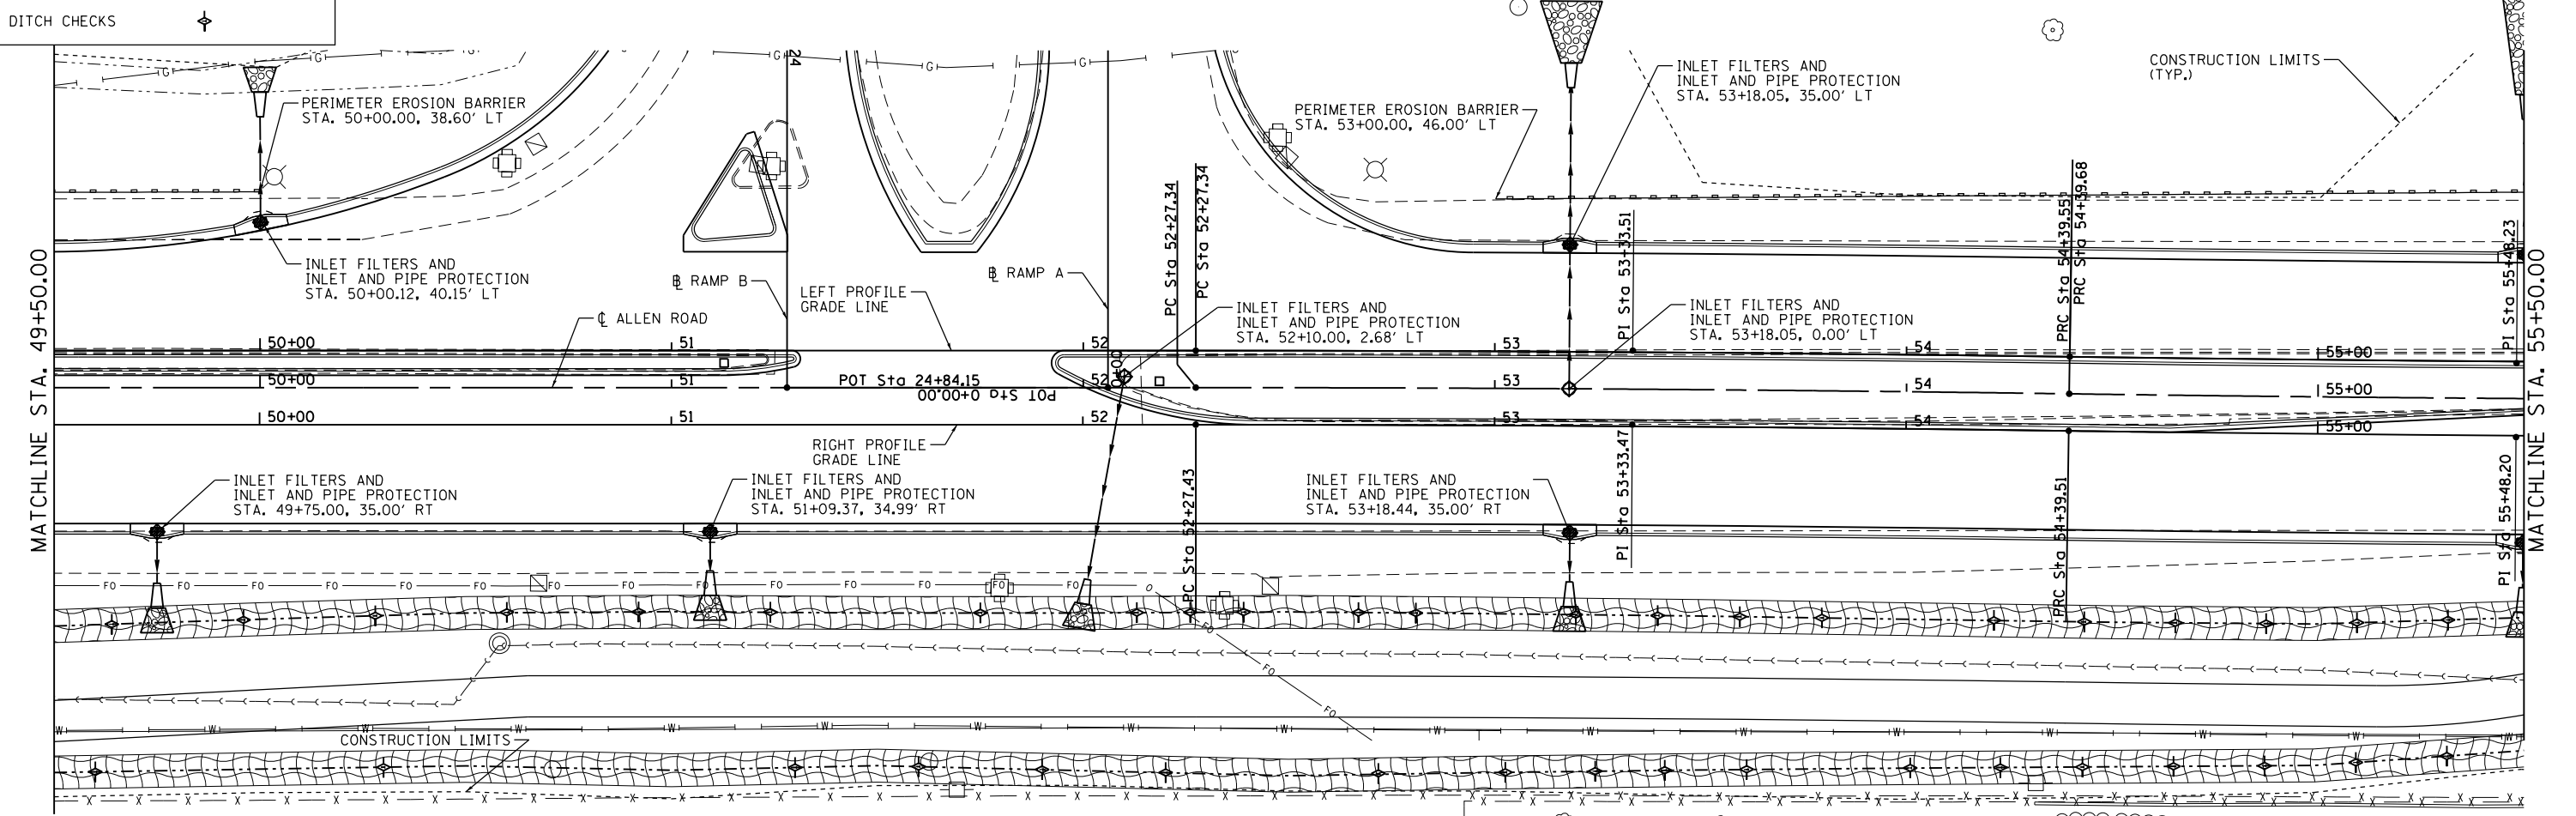

MAURER-STUTZ
ENGINEERS SURVEYORS

FILE NAME =	USER NAME = wllewis	DESIGNED -	REVISED -
S:\237\2013\23713009.00\11enRdPh11\CADD	CADD Sheets\0468683-sht-eros-ALNI.dgn	DRAWN -	REVISED -
	PLOT SCALE = 40.0000' / in.	CHECKED -	REVISED -
Default	PLOT DATE = 1/24/2014 3:07:20 PM	DATE -	REVISED -

**STATE OF ILLINOIS
DEPARTMENT OF TRANSPORTATION**

**ALLEN ROAD IMPROVEMENTS
EROSION CONTROL PLAN - ALLEN ROAD**

SCALE: SHEET OF SHEETS STA. TO STA.

F.A.U. RTE.	SECTION	COUNTY	TOTAL SHEETS	SHEET NO.
6584	105; (72-7HB)BY	PEORIA	487	190
6585		CONTRACT NO. 68683		

ILLINOIS FED. AID PROJECT