


LEGEND	
HEAVY DUTY EROSION CONTROL BLANKET	
DITCH CHECKS	

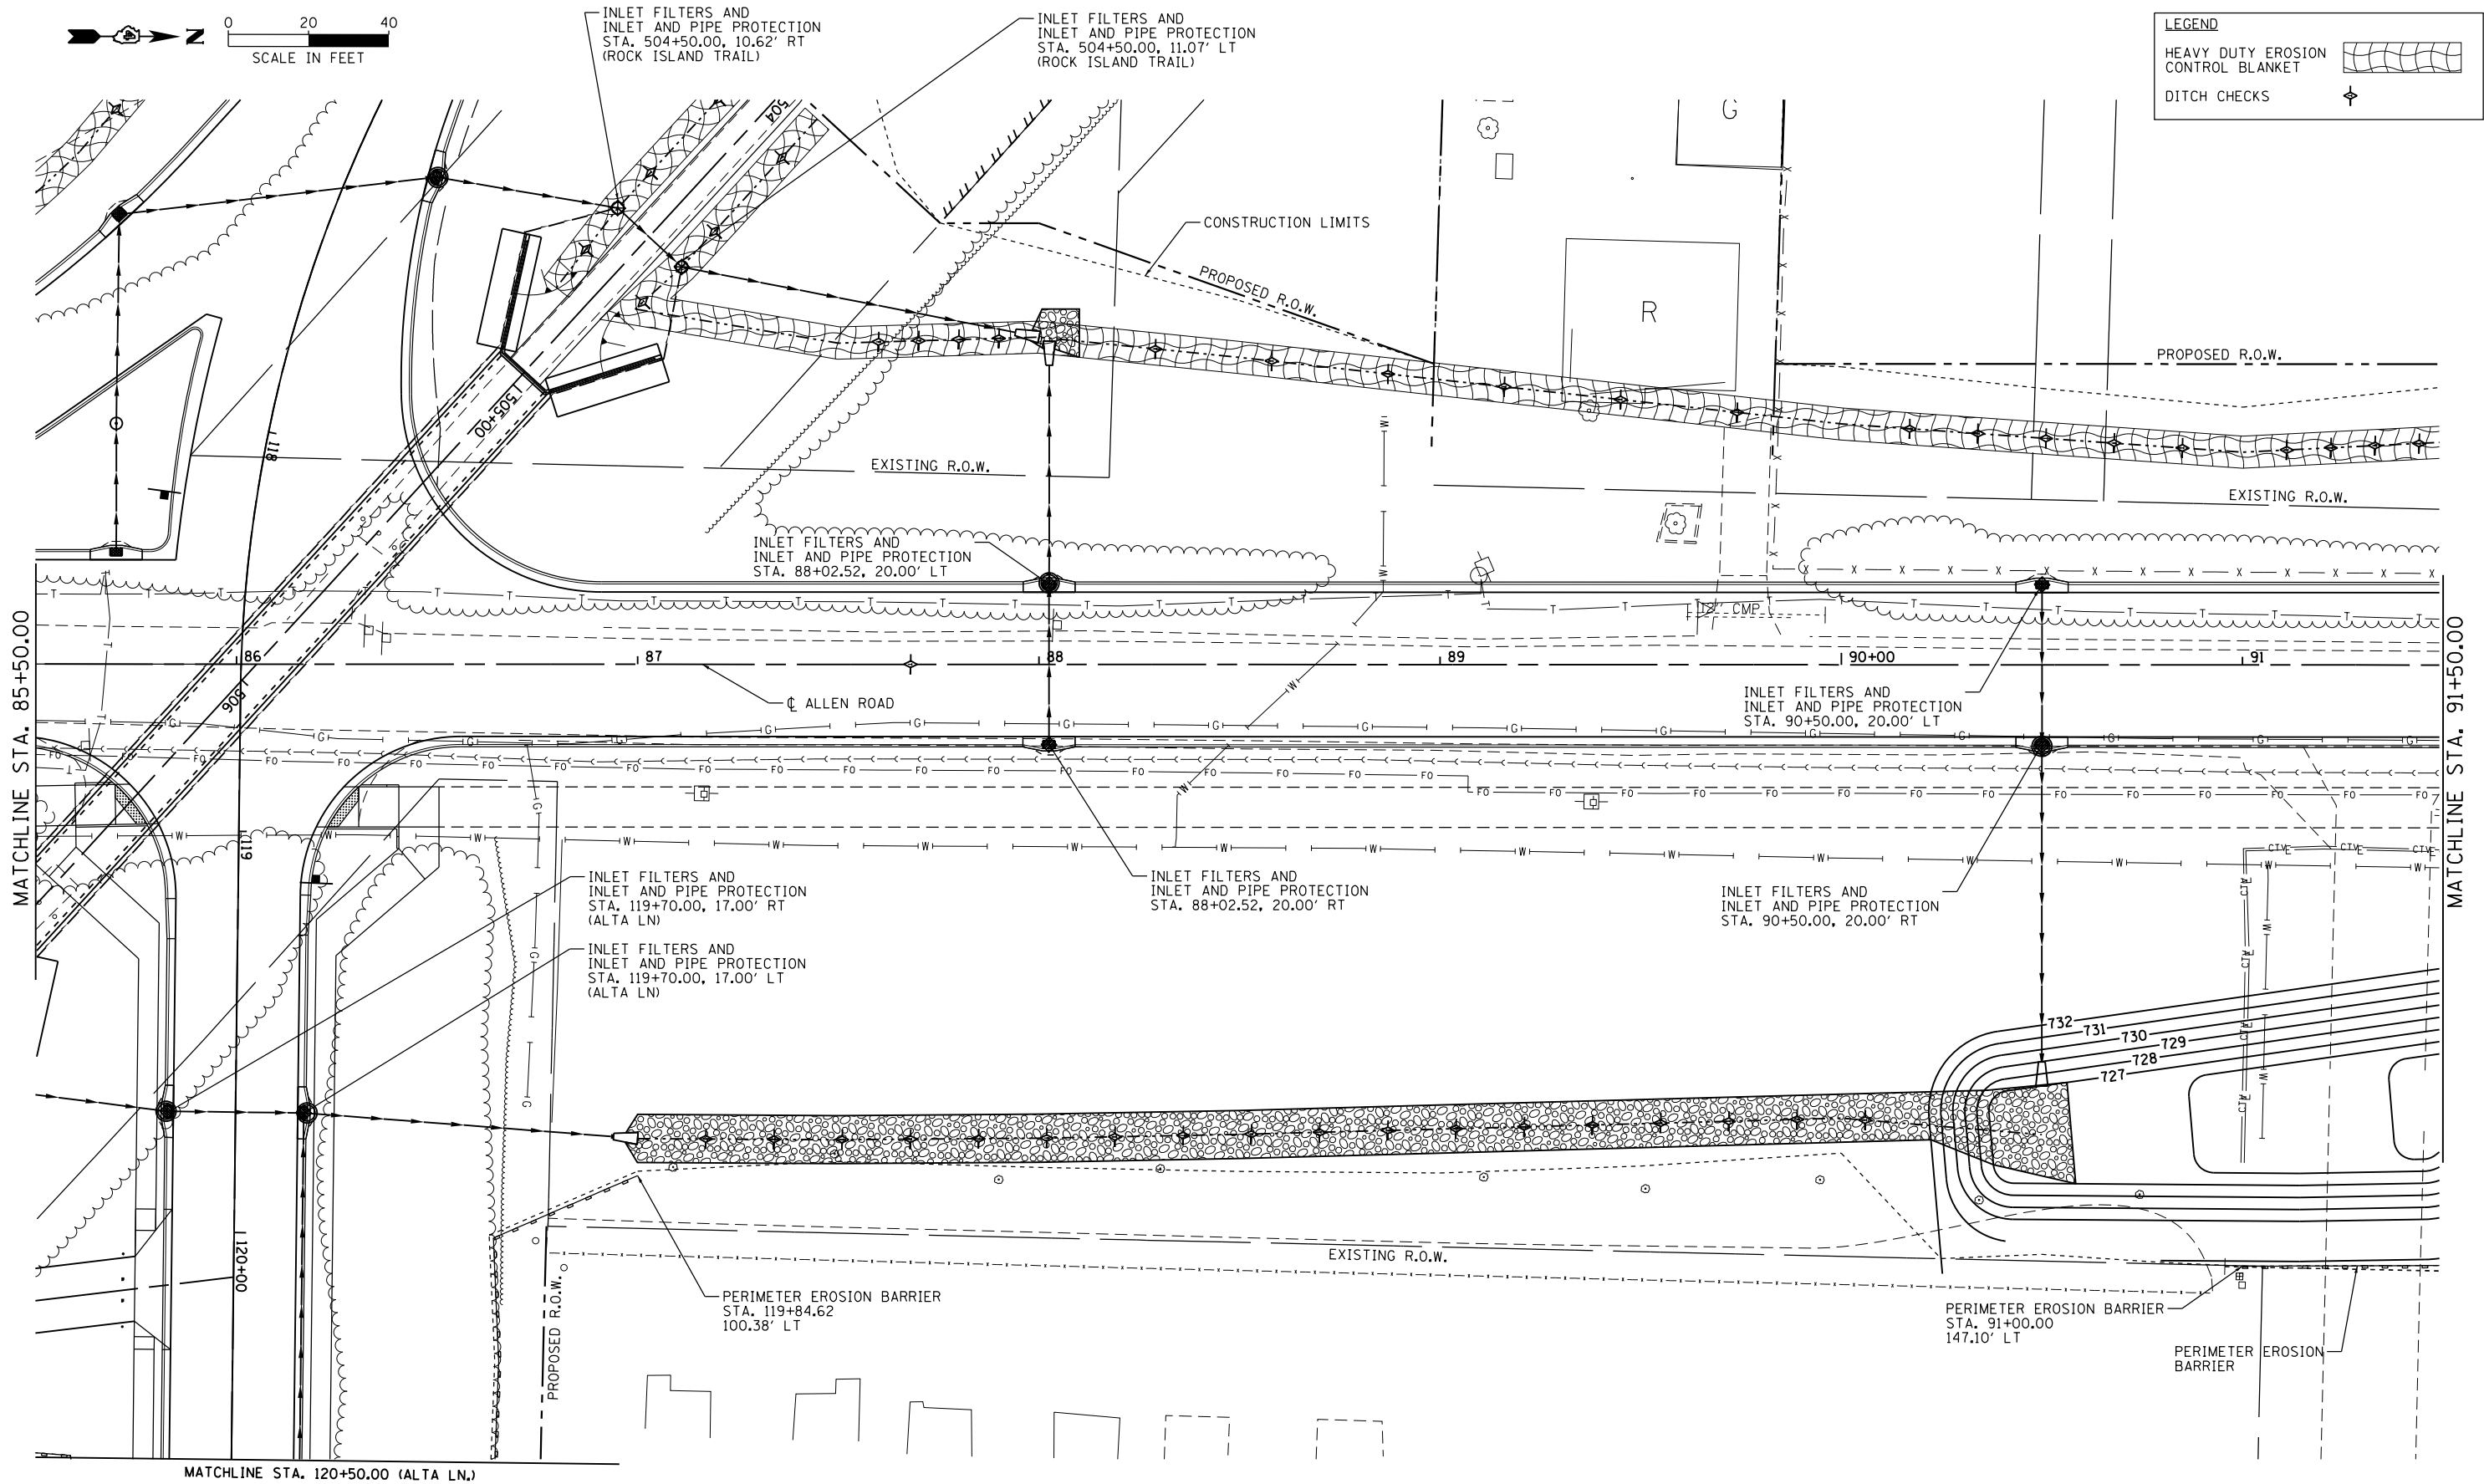

**MAURER-STUTZ**  
ENGINEERS SURVEYORS

FILE NAME = S:\237\2013\23713009\00\All\enRdPh11\CADD	USER NAME = jeandrews	DESIGNED -	REVISED -
CADD Sheets\D468683-sht-eros-ALN5.dgn		DRAWN -	REVISED -
PLOT SCALE = 40.0000' / in.		CHECKED -	REVISED -
PLOT DATE = 1/27/2014 9:47:48 AM		DATE -	REVISED -

**STATE OF ILLINOIS  
DEPARTMENT OF TRANSPORTATION**

<b>ALLEN ROAD IMPROVEMENTS EROSION CONTROL PLAN - ALLEN ROAD</b>			
SCALE:	SHEET	OF SHEETS	STA. TO STA.

F.A.U. RTE.	SECTION	COUNTY	TOTAL SHEETS	SHEET NO.
6584	105; (72-7HB)BY	PEORIA	487	194
6585			CONTRACT NO. 68683	
ILLINOIS FED. AID PROJECT				