
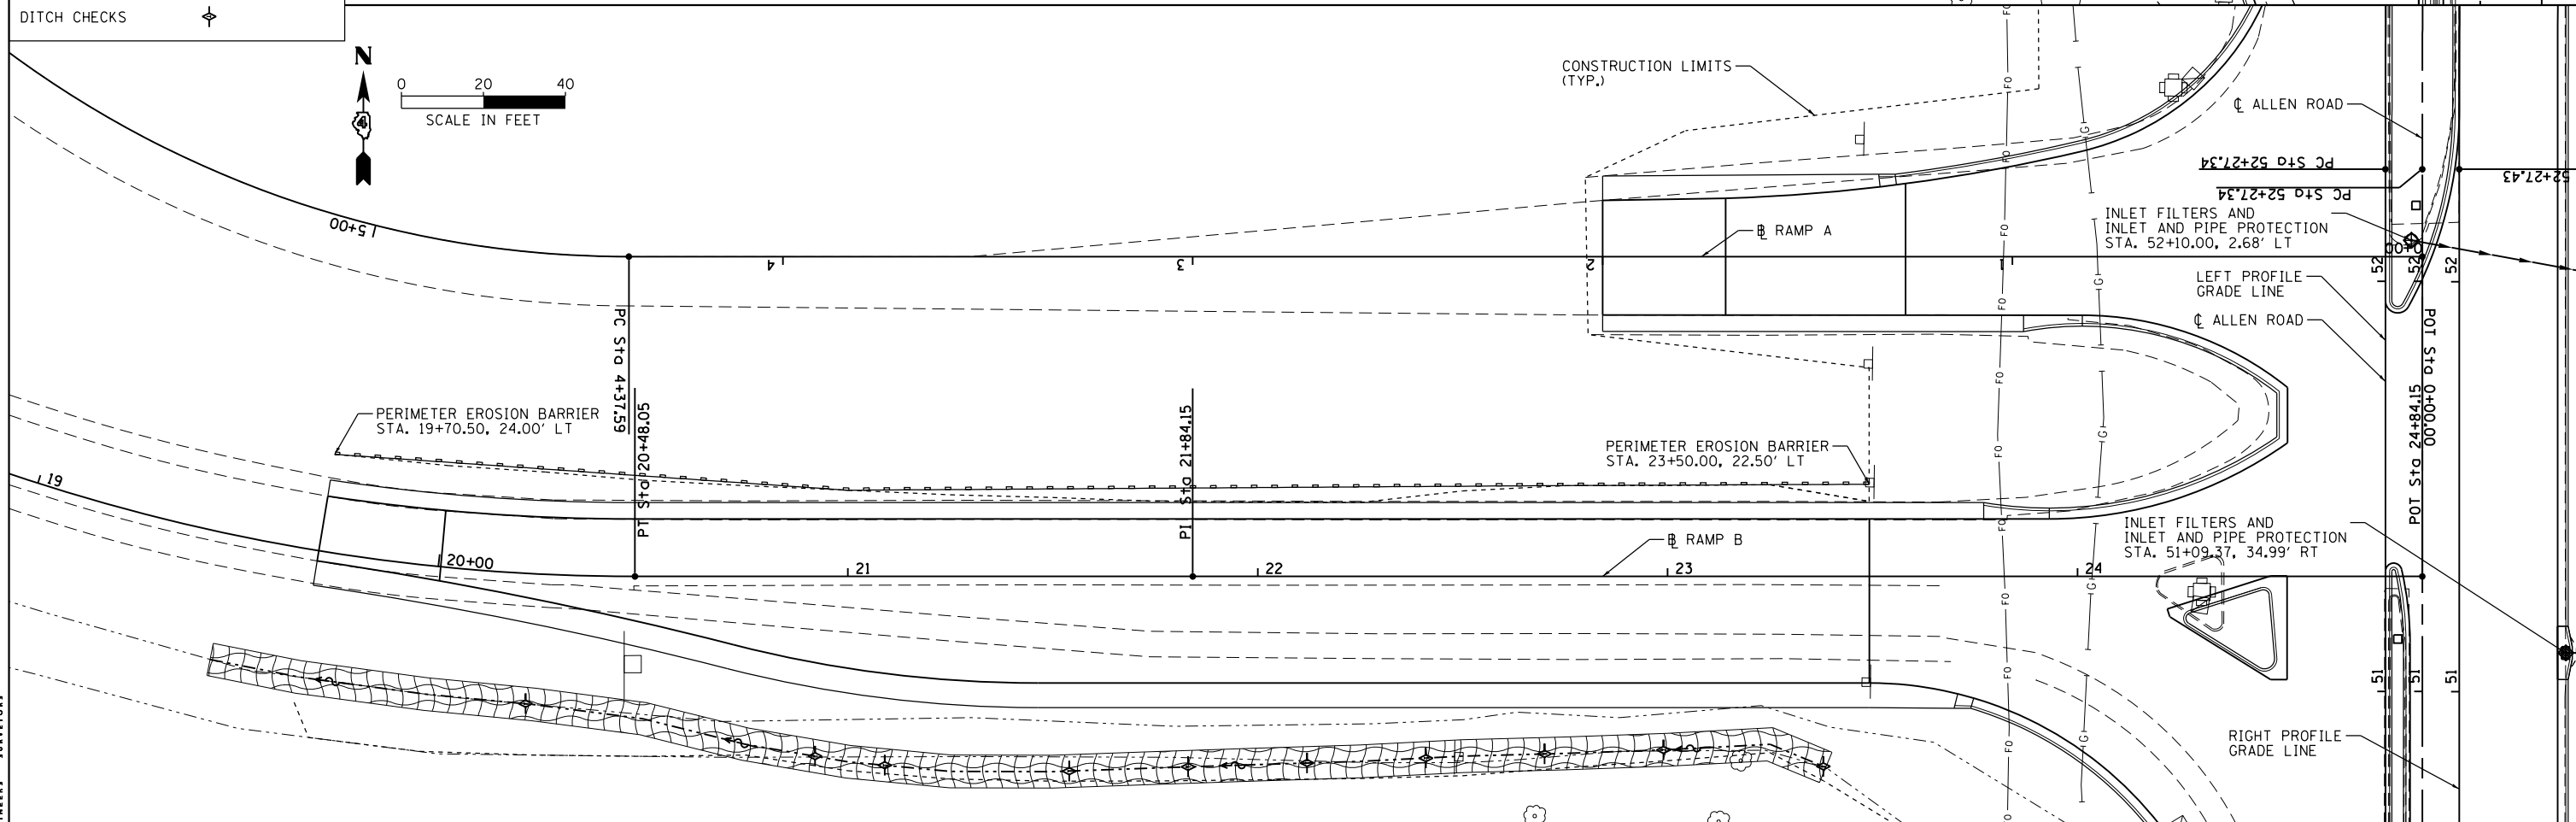


LEGEND

HEAVY DUTY EROSION CONTROL BLANKET

DITCH CHECKS

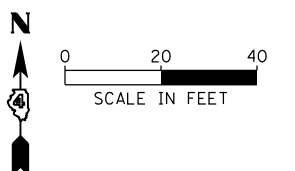

MAURER-STUTZ
ENGINEERS SURVEYORS

FILE NAME = S:\237\2013\23713009\00\A11enRdPh11\CADD	USER NAME = wllewis	DESIGNED -	REVISED -
CADD Sheets\D468683-sht-eros-IL6.dgn		DRAWN -	REVISED -
PLOT SCALE = 40.0000' / in.		CHECKED -	REVISED -
PLOT DATE = 1/24/2014 3:07:39 PM		DATE -	REVISED -

**STATE OF ILLINOIS
DEPARTMENT OF TRANSPORTATION**

**ALLEN ROAD IMPROVEMENTS
EROSION CONTROL PLAN - IL RTE 6 RAMPS**

SCALE: SHEET OF SHEETS STA. TO STA.

F.A.U. RTE. 6584	SECTION 105; (72-7HB)BY	COUNTY PEORIA	TOTAL SHEETS 487	SHEET NO. 196
6585			CONTRACT NO. 68683	

ILLINOIS FED. AID PROJECT