


NOTE:
STATIONS AND OFFSETS
ARE BASED ON THE
CL ALTA LANE ALIGNMENT
THIS SHEET ONLY

LEGEND

HEAVY DUTY EROSION CONTROL BLANKET

DITCH CHECKS

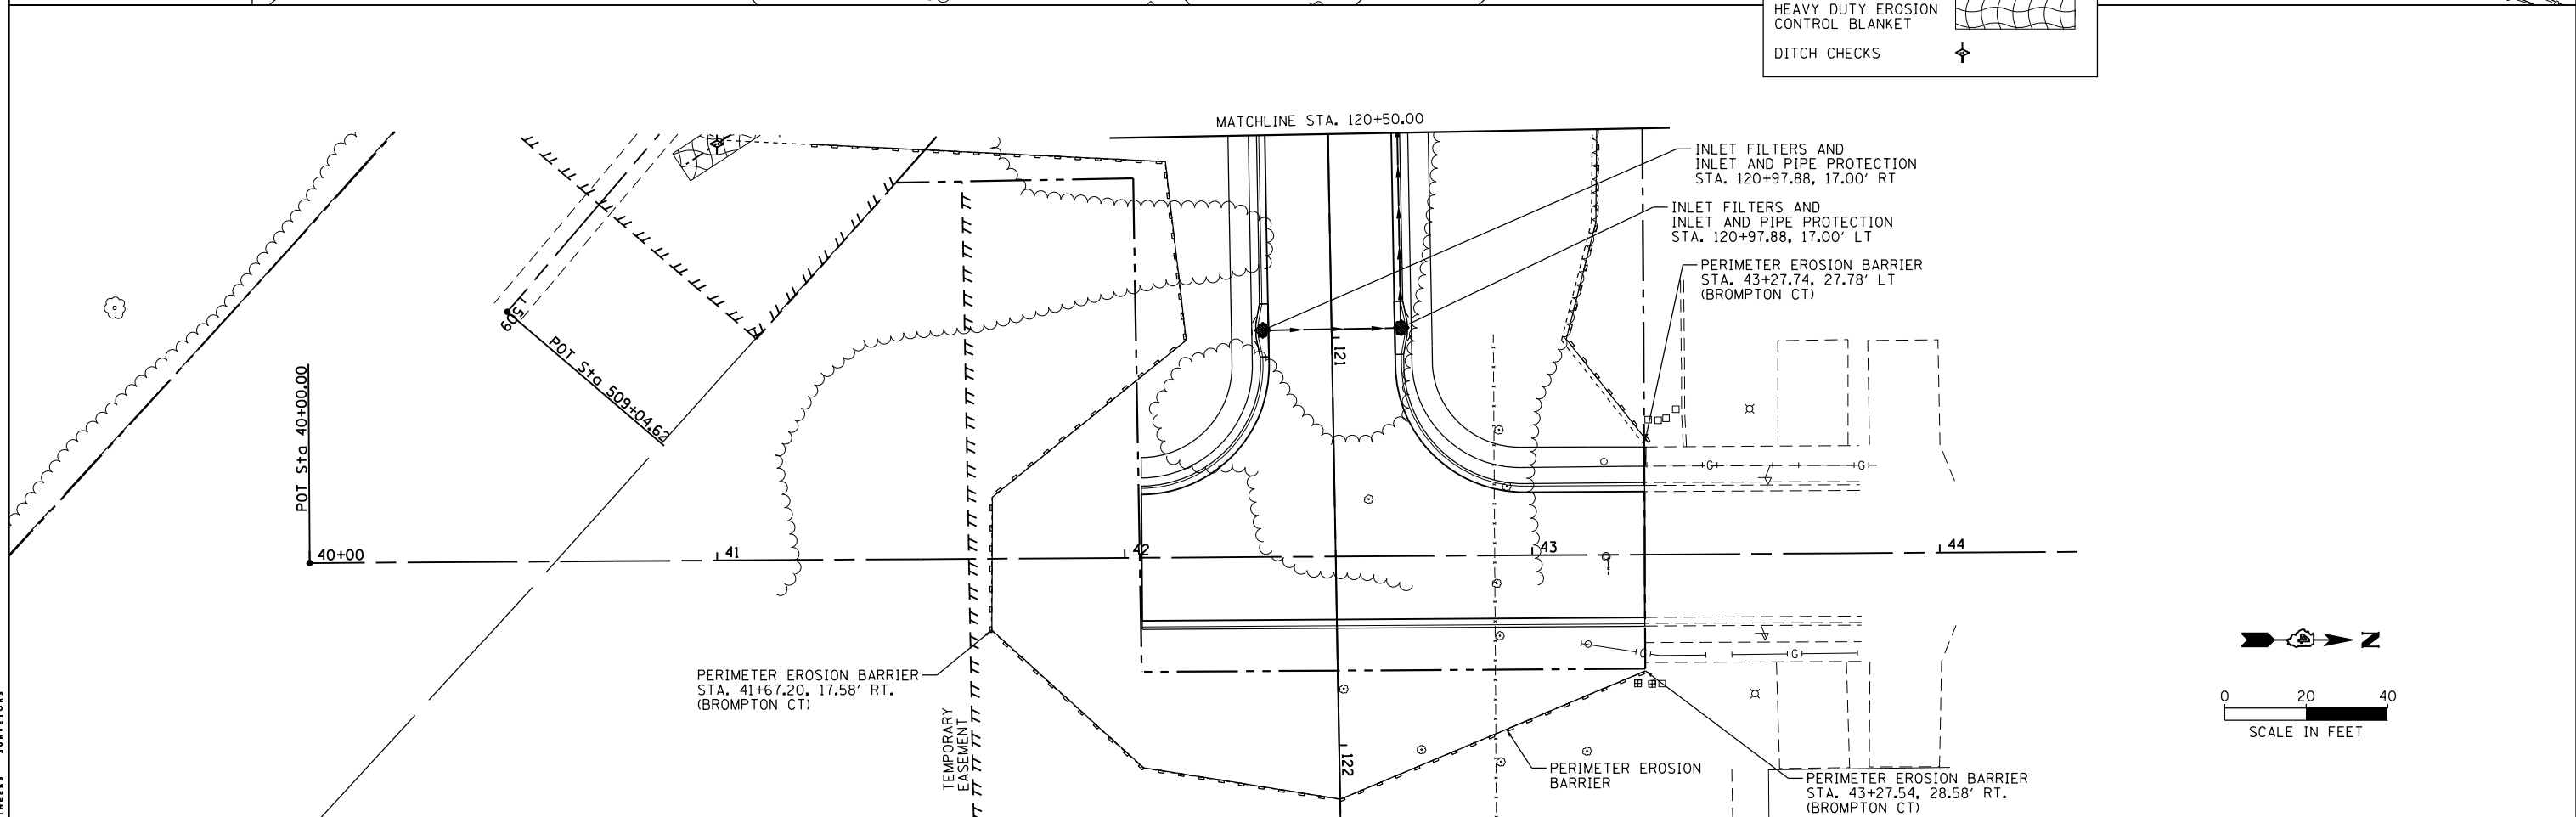

MAURER-STUTZ
ENGINEERS SURVEYORS

FILE NAME =	USER NAME = wlewis	DESIGNED -	REVISED -
S:\237\2013\23713009.00\A11enRdPh11\CADD	CADD Sheets\0468683-sht-eros-ALTALN.dgn	DRAWN -	REVISED -
Default	PLOT DATE = 1/24/2014 3:07:43 PM	CHECKED -	REVISED -
		DATE -	REVISED -

**STATE OF ILLINOIS
DEPARTMENT OF TRANSPORTATION**

**ALLEN ROAD IMPROVEMENTS
EROSION CONTROL PLAN - ALTA LANE/BROMPTON COURT**

SCALE: SHEET OF SHEETS STA. TO STA.

F.A.U. RTE.	SECTION	COUNTY	TOTAL SHEETS	SHEET NO.
6584	105: (72-7HB)BY	PEORIA	487	198
6585				

CONTRACT NO. 68683

ILLINOIS FED. AID PROJECT