
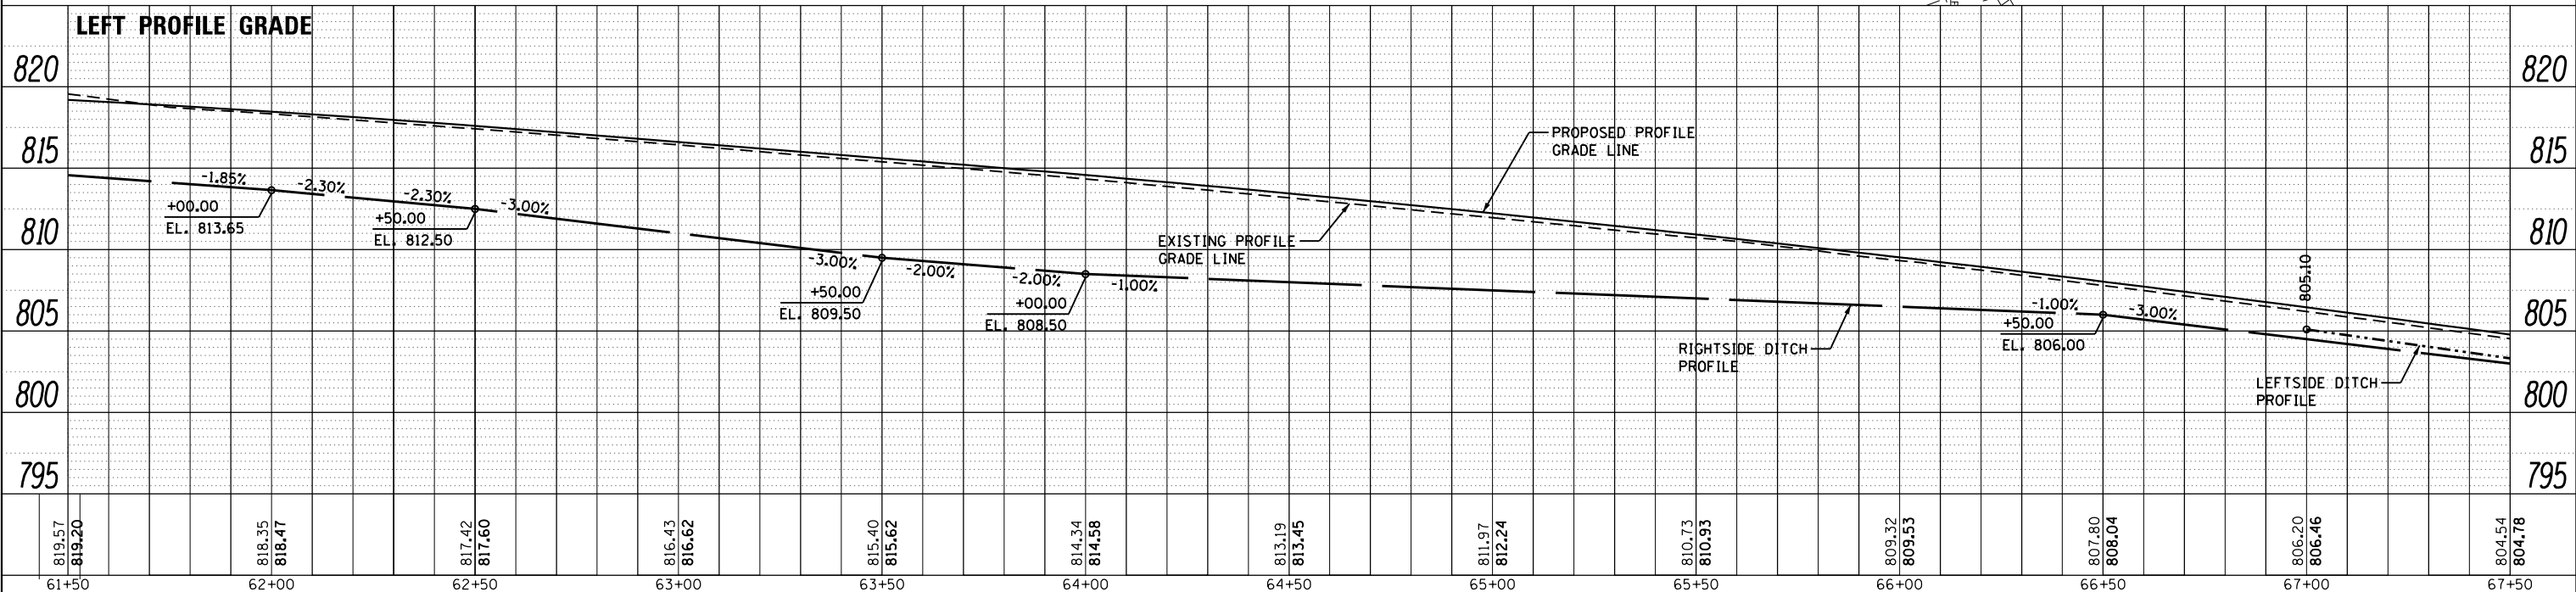


NOTE:
1. G-1 INLET ELEVATIONS AND OFFSETS ARE SHOWN TO THE EDGE OF PAVEMENT. SEE CONTROL POINT LOCATION ON DETAIL SHEET.

DATE	
BY	
PLAN	SURVEYED
	PLOTTED
	ALIGNMENT CHECKED
	STRUCTURE CHECKED
	ROAD FILE NAME
	NO.

DATE	
BY	
PROFILE	SURVEYED
	PLOTTED
	GRADES CHECKED
	STRUCTURE NOTATIONS CHECKED
	NO.

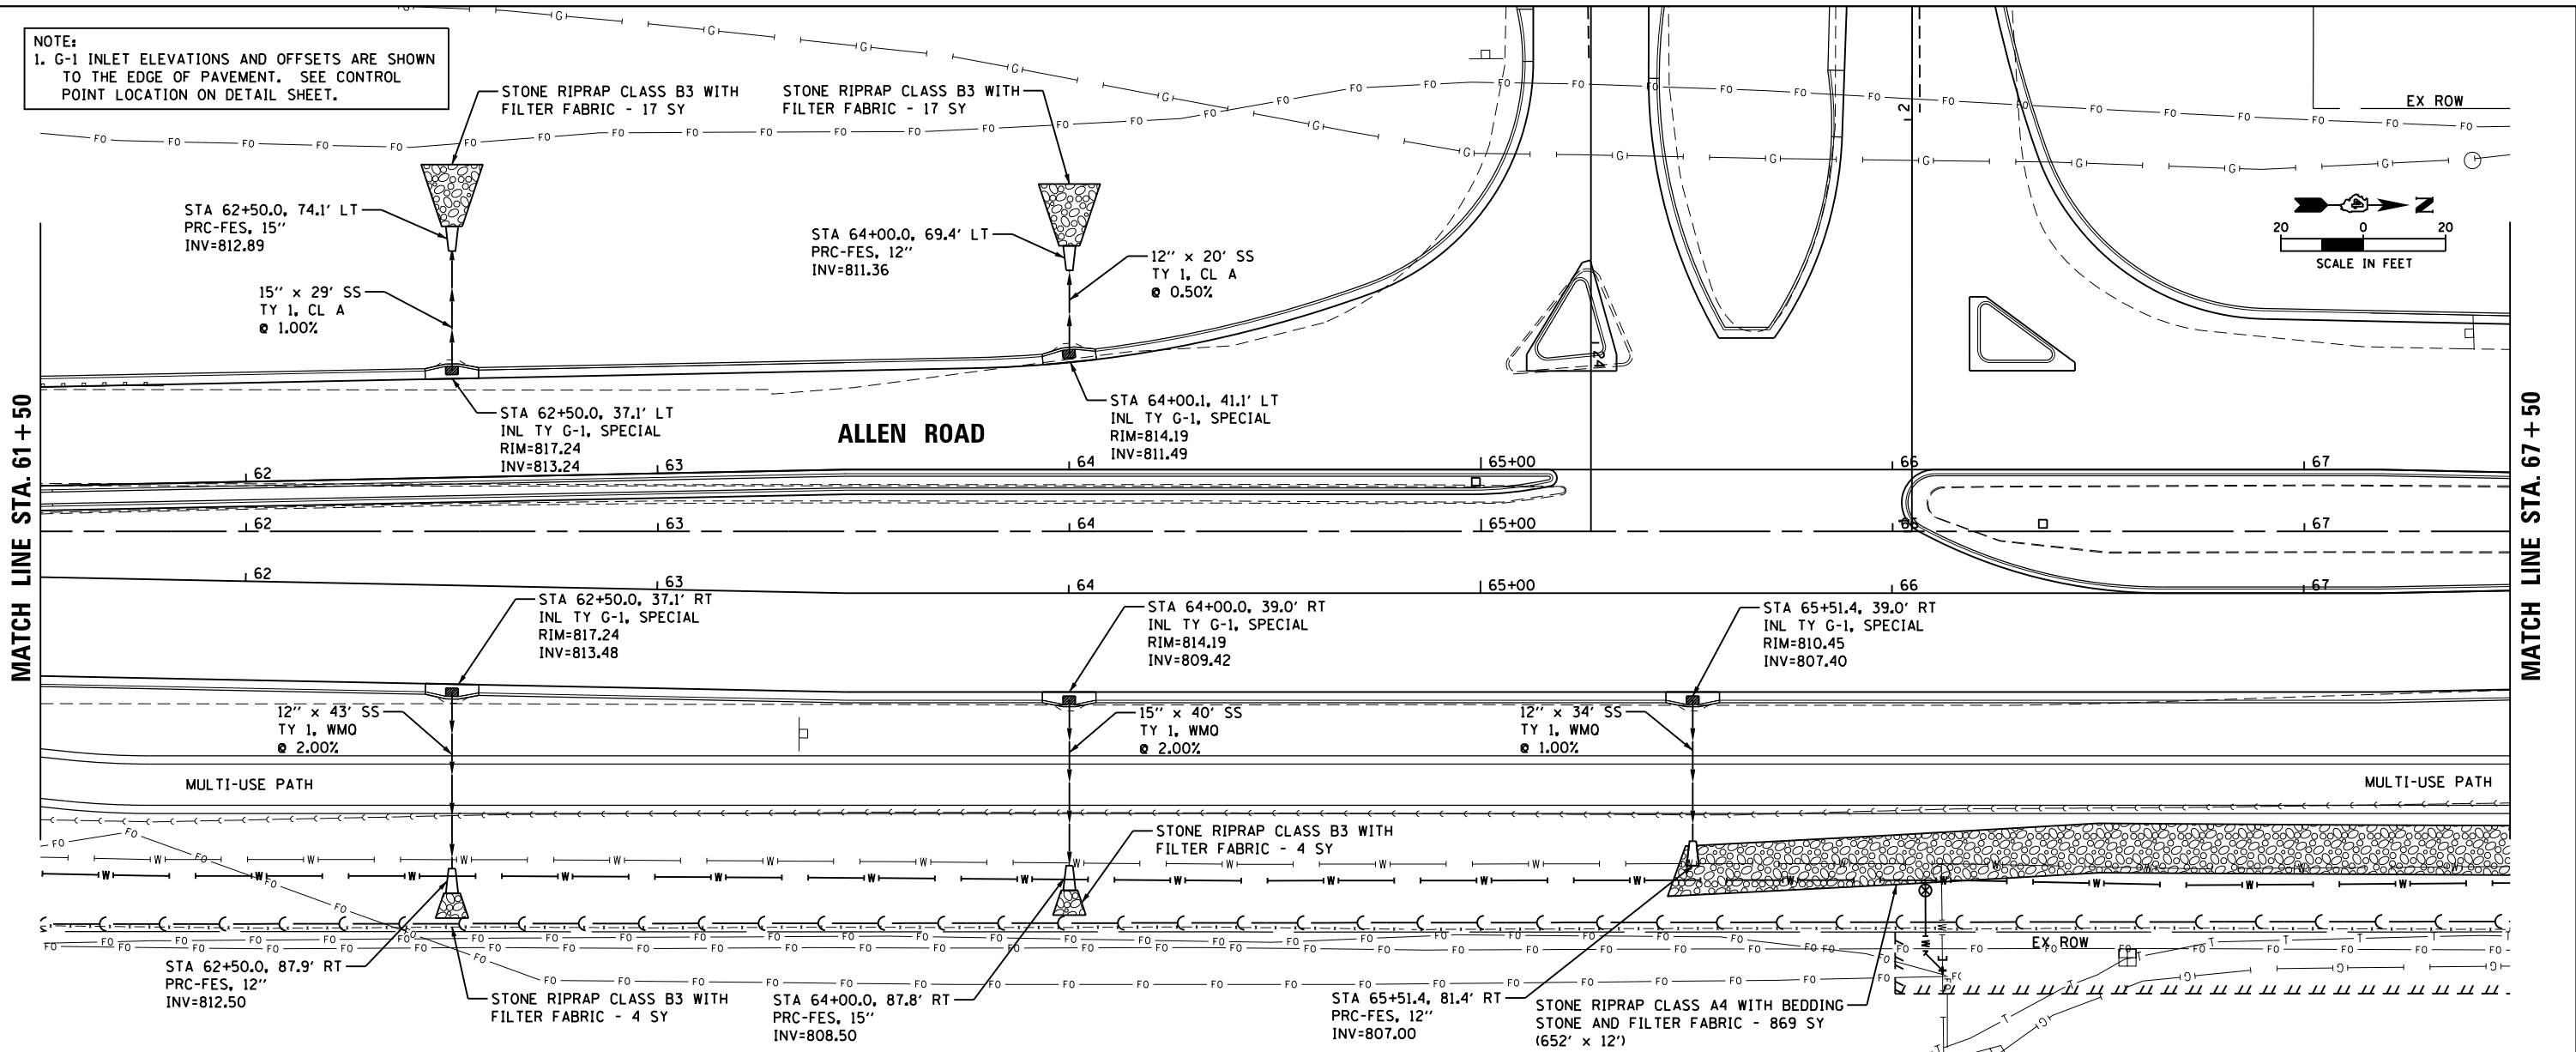

PRAIRIE ENGINEERS OF ILLINOIS, P.C.

FILE NAME =	USER NAME = bbeckstrom	DESIGNED -	BAB	REVISED -	
I:\Jobs\2013\911301 Allen Road Peoria\Civil	Microstation\0468683-shr-drain4.dgn	DRAWN -	BAB	REVISED -	
Default	PLOT SCALE = 40.0000' / in.	CHECKED -	LDK	REVISED -	
	PLOT DATE = 2/18/2014	DATE -	1/24/14	REVISED -	

STATE OF ILLINOIS
DEPARTMENT OF TRANSPORTATION

ALLEN ROAD IMPROVEMENTS
STORM SEWER PLAN AND PROFILE - ALLEN ROAD

F.A. RTE.	SECTION	COUNTY	TOTAL SHEETS	SHEET NO.
6584	105; (72-7HB)BY	PEORIA	487	202
6585				CONTRACT NO. 68683

SCALE: 1" = 20' SHEET 202 OF 487 SHEETS STA. 61+50 TO STA. 66+50

ILLINOIS FED. AID PROJECT