


PLAN	SURVEYED	DATE
	PLOTTED	BY
	ALIGNED	
	CHECKED	
	FILE NAME	
	NO.	



PROFILE	SURVEYED	DATE
	PLOTTED	BY
	GRADES CHECKED	
	STRUCTURE	
	NOTATIONS	
	CPAD	
	NO.	

PRAIRIE ENGINEERS OF ILLINOIS, P.C.

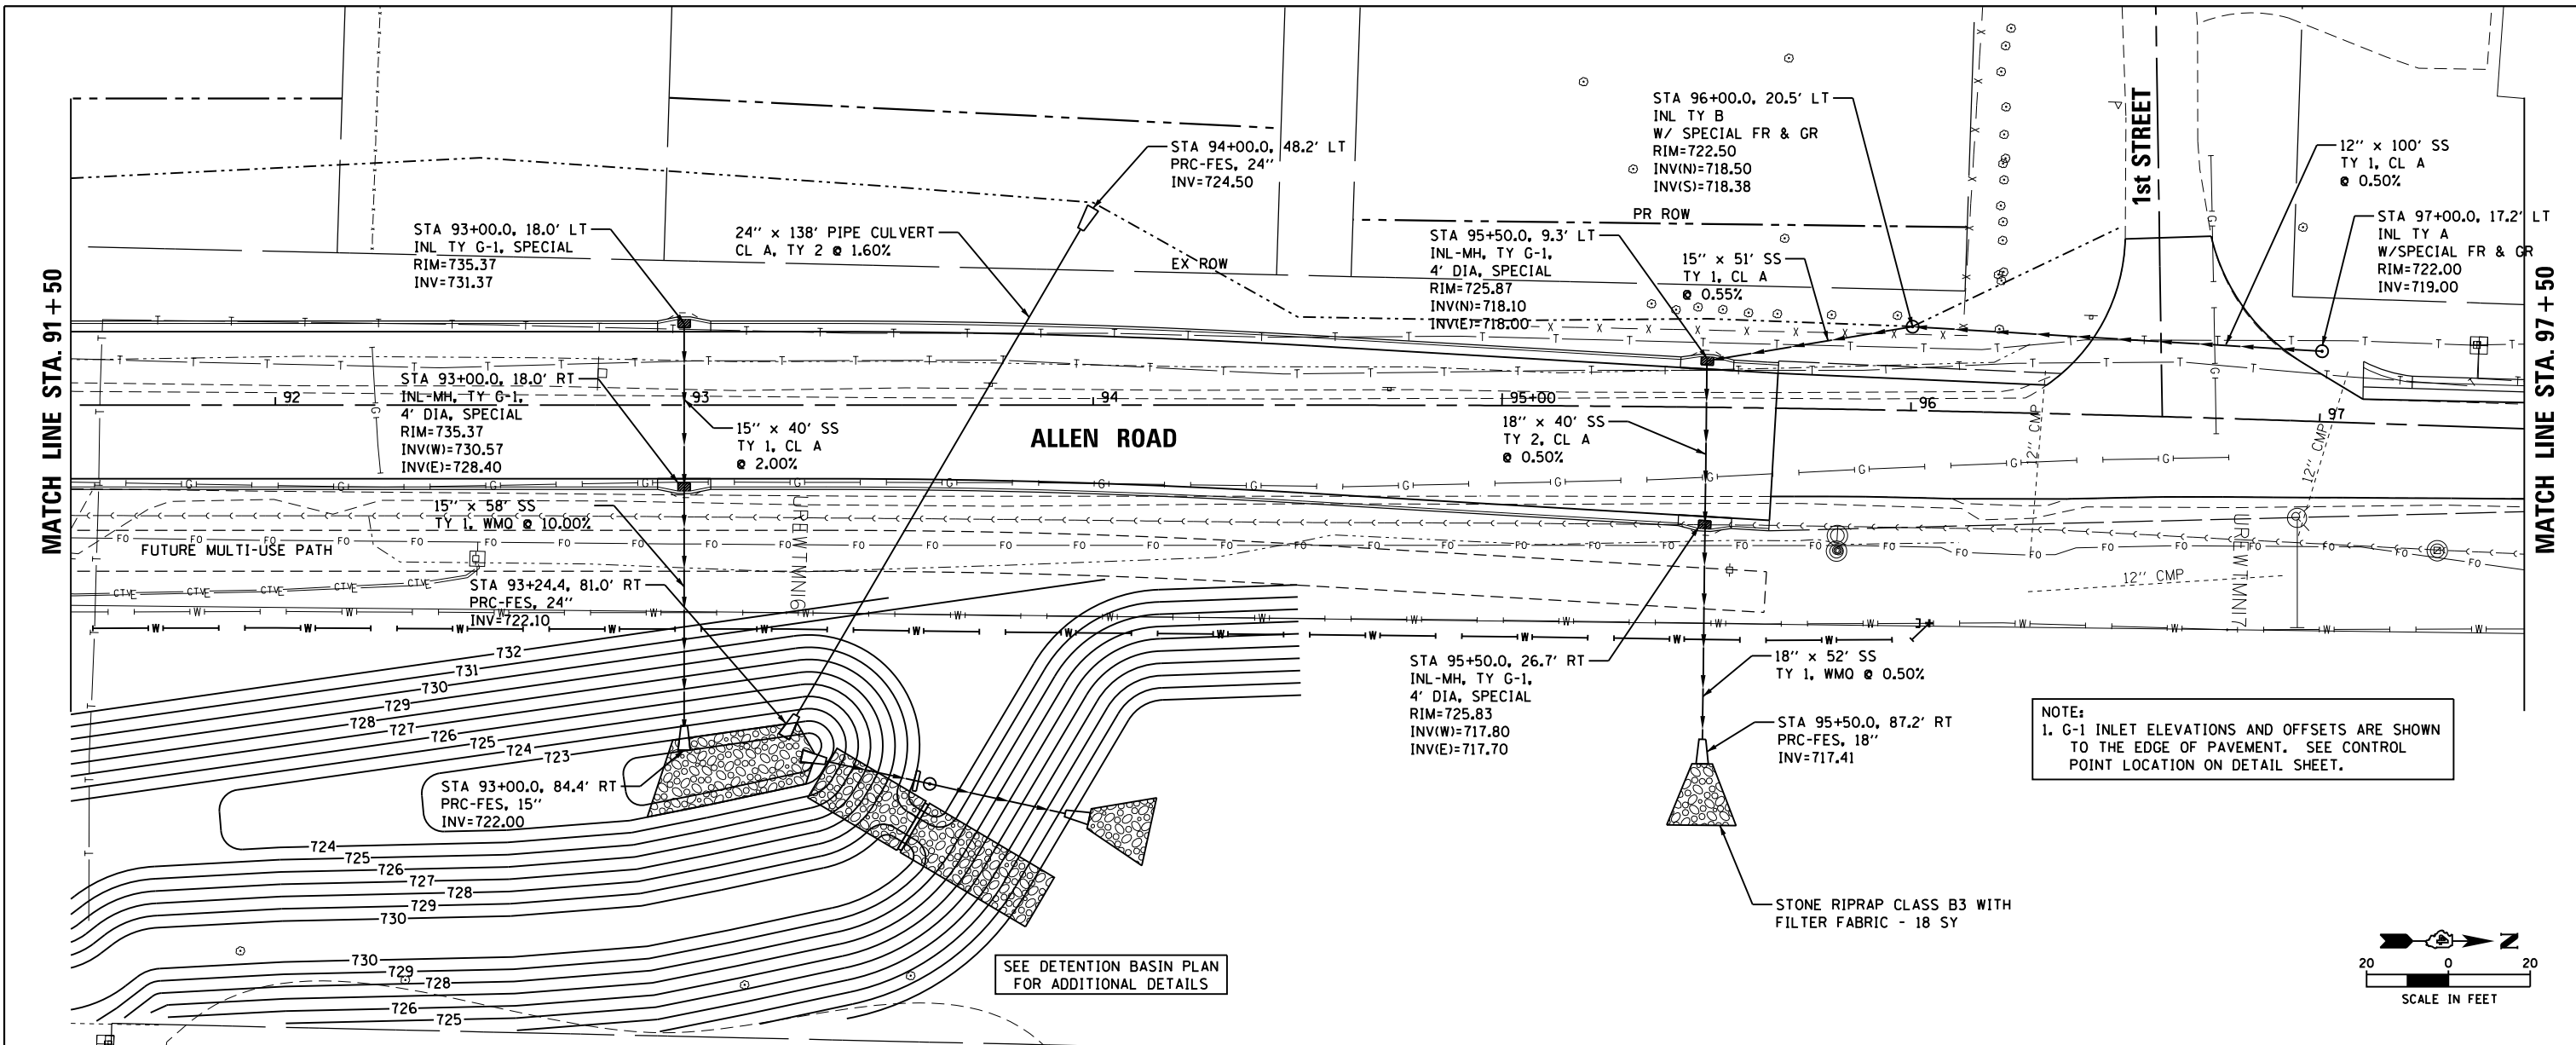

NOTE:  
1. G-1 INLET ELEVATIONS AND OFFSETS ARE SHOWN TO THE EDGE OF PAVEMENT. SEE CONTROL POINT LOCATION ON DETAIL SHEET.

SEE DETENTION BASIN PLAN FOR ADDITIONAL DETAILS

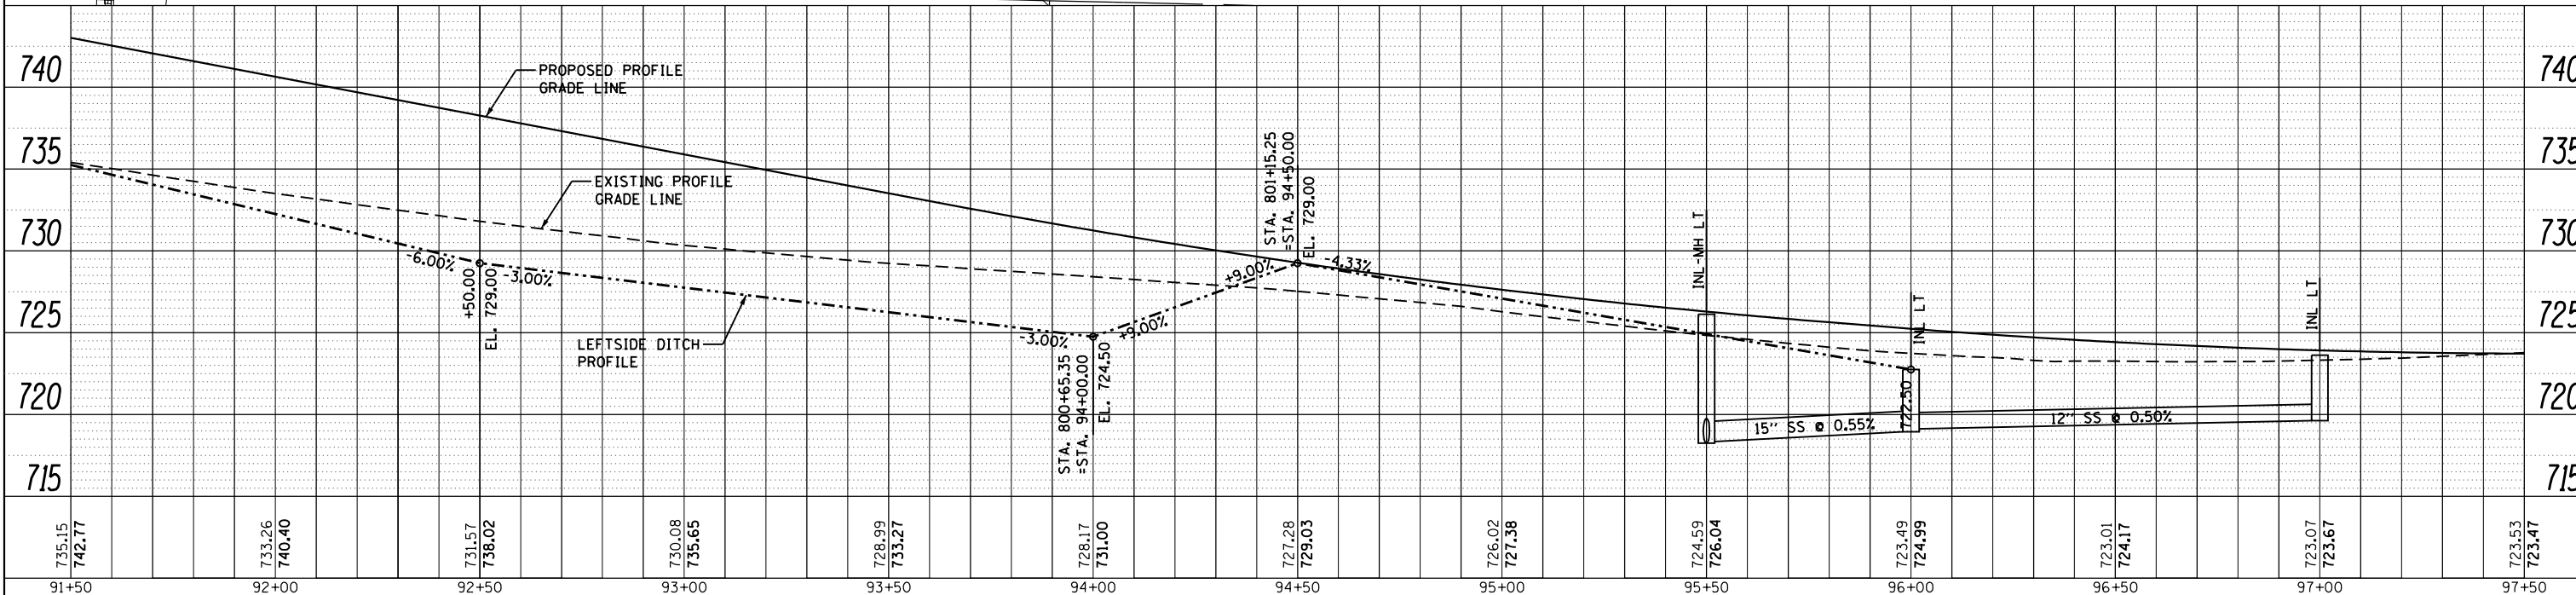 

FILE NAME =	USER NAME = bbeckstrom	DESIGNED - BAB	REVISED -
I:\Jobs\2013\911301 Allen Road Peoria\Civil\Microstation\0468683-shr-drain9.dgn		DRAWN - BAB	REVISED -
PLOT SCALE = 40.0000' / in.		CHECKED - LDK	REVISED -
PLOT DATE = 1/23/2014		DATE - 1/24/14	REVISED -

STATE OF ILLINOIS  
DEPARTMENT OF TRANSPORTATION

ALLEN ROAD IMPROVEMENTS  
STORM SEWER PLAN AND PROFILE - ALLEN ROAD

SCALE: 1" = 20' SHEET 207 OF 487 SHEETS STA. 91+50 TO STA. 97+50

F.A. RTE.	SECTION	COUNTY	TOTAL SHEETS	SHEET NO.
6584	105; (72-7)HB/Y	PEORIA	487	207
6585				CONTRACT NO. 68683

ILLINOIS FED. AID PROJECT