
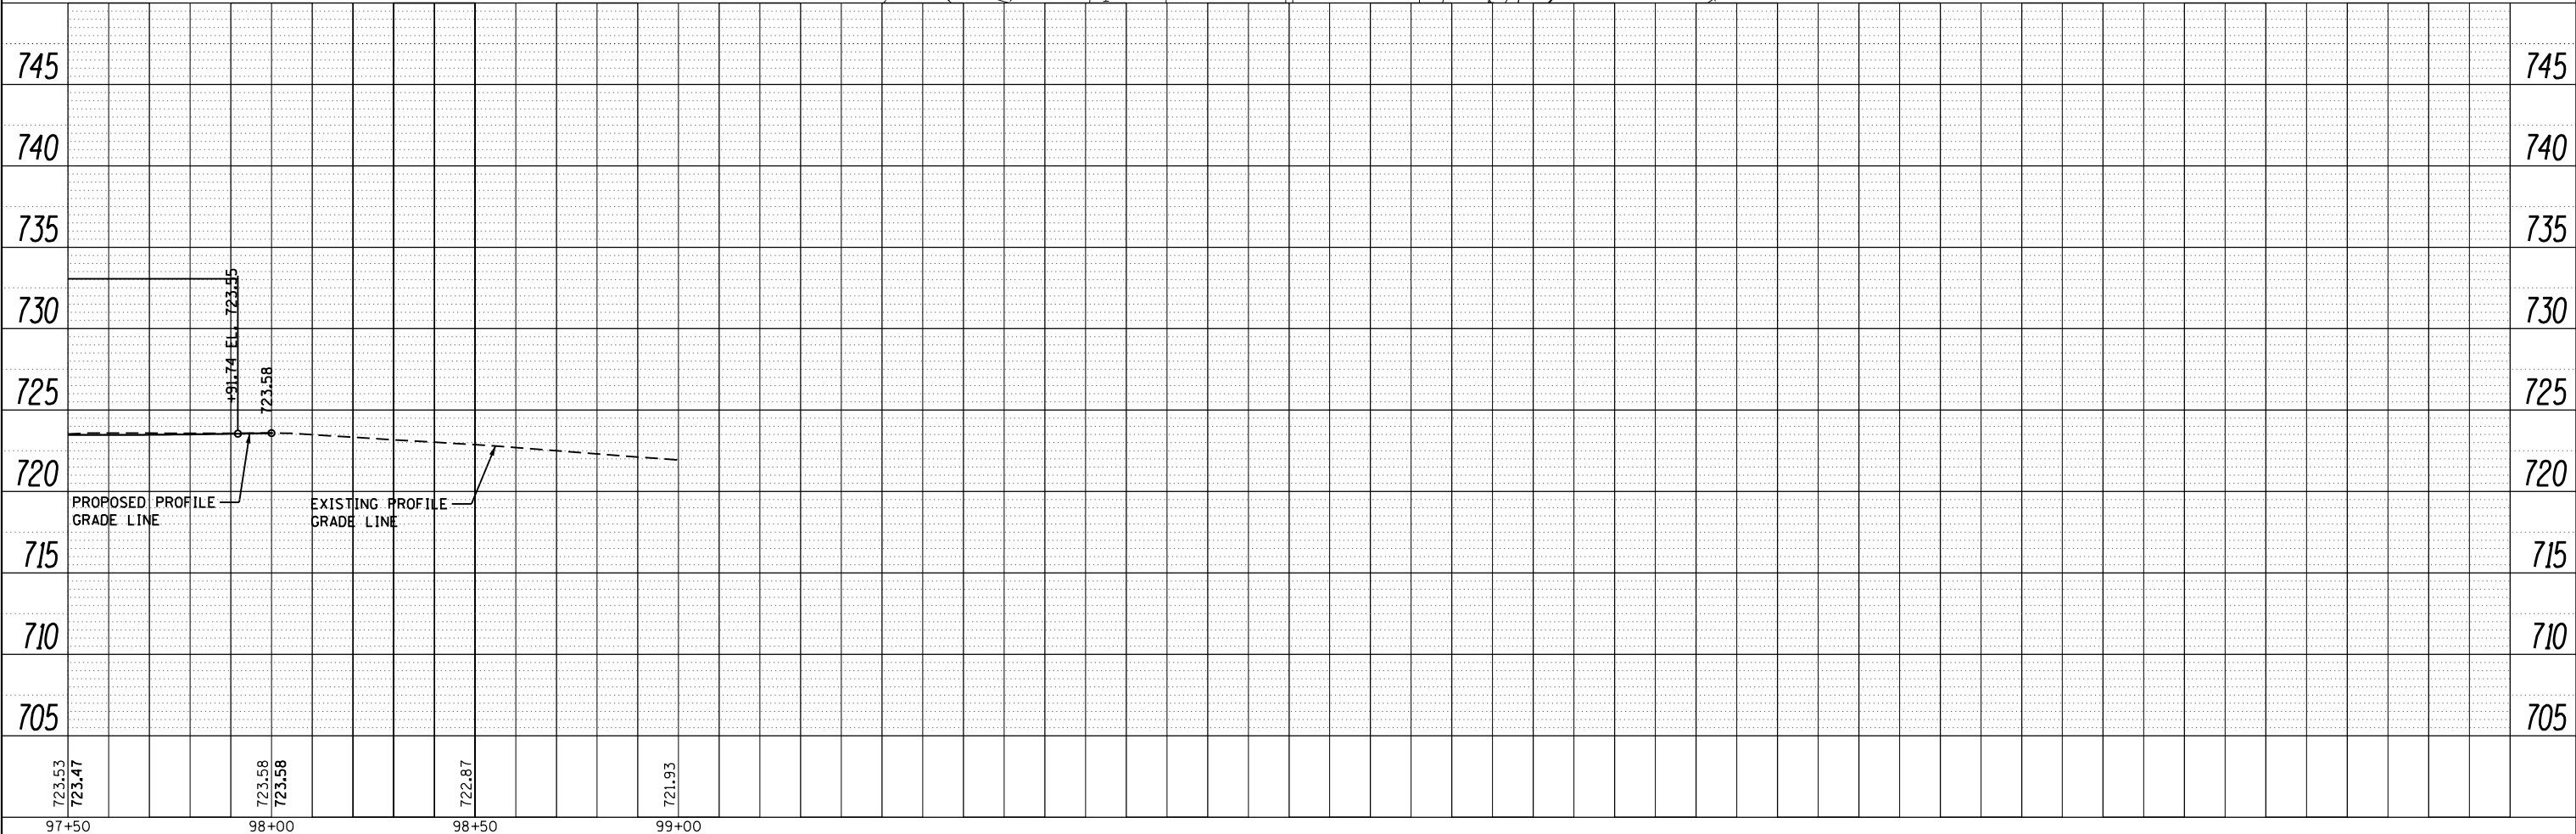


PLAN	SURVEYED	BY	DATE
	PLOTTED		
	GRADES CHECKED		
	STRUCTURE NOTATIONS CHECKED		
	NOTE BOOK NO.		
	ALIGNED CHECKED		
	FILE NAME		

PROFILE	SURVEYED	BY	DATE
	PLOTTED		
	GRADES CHECKED		
	STRUCTURE NOTATIONS CHECKED		
	NOTE BOOK NO.		

MATCH LINE STA. 97 + 50

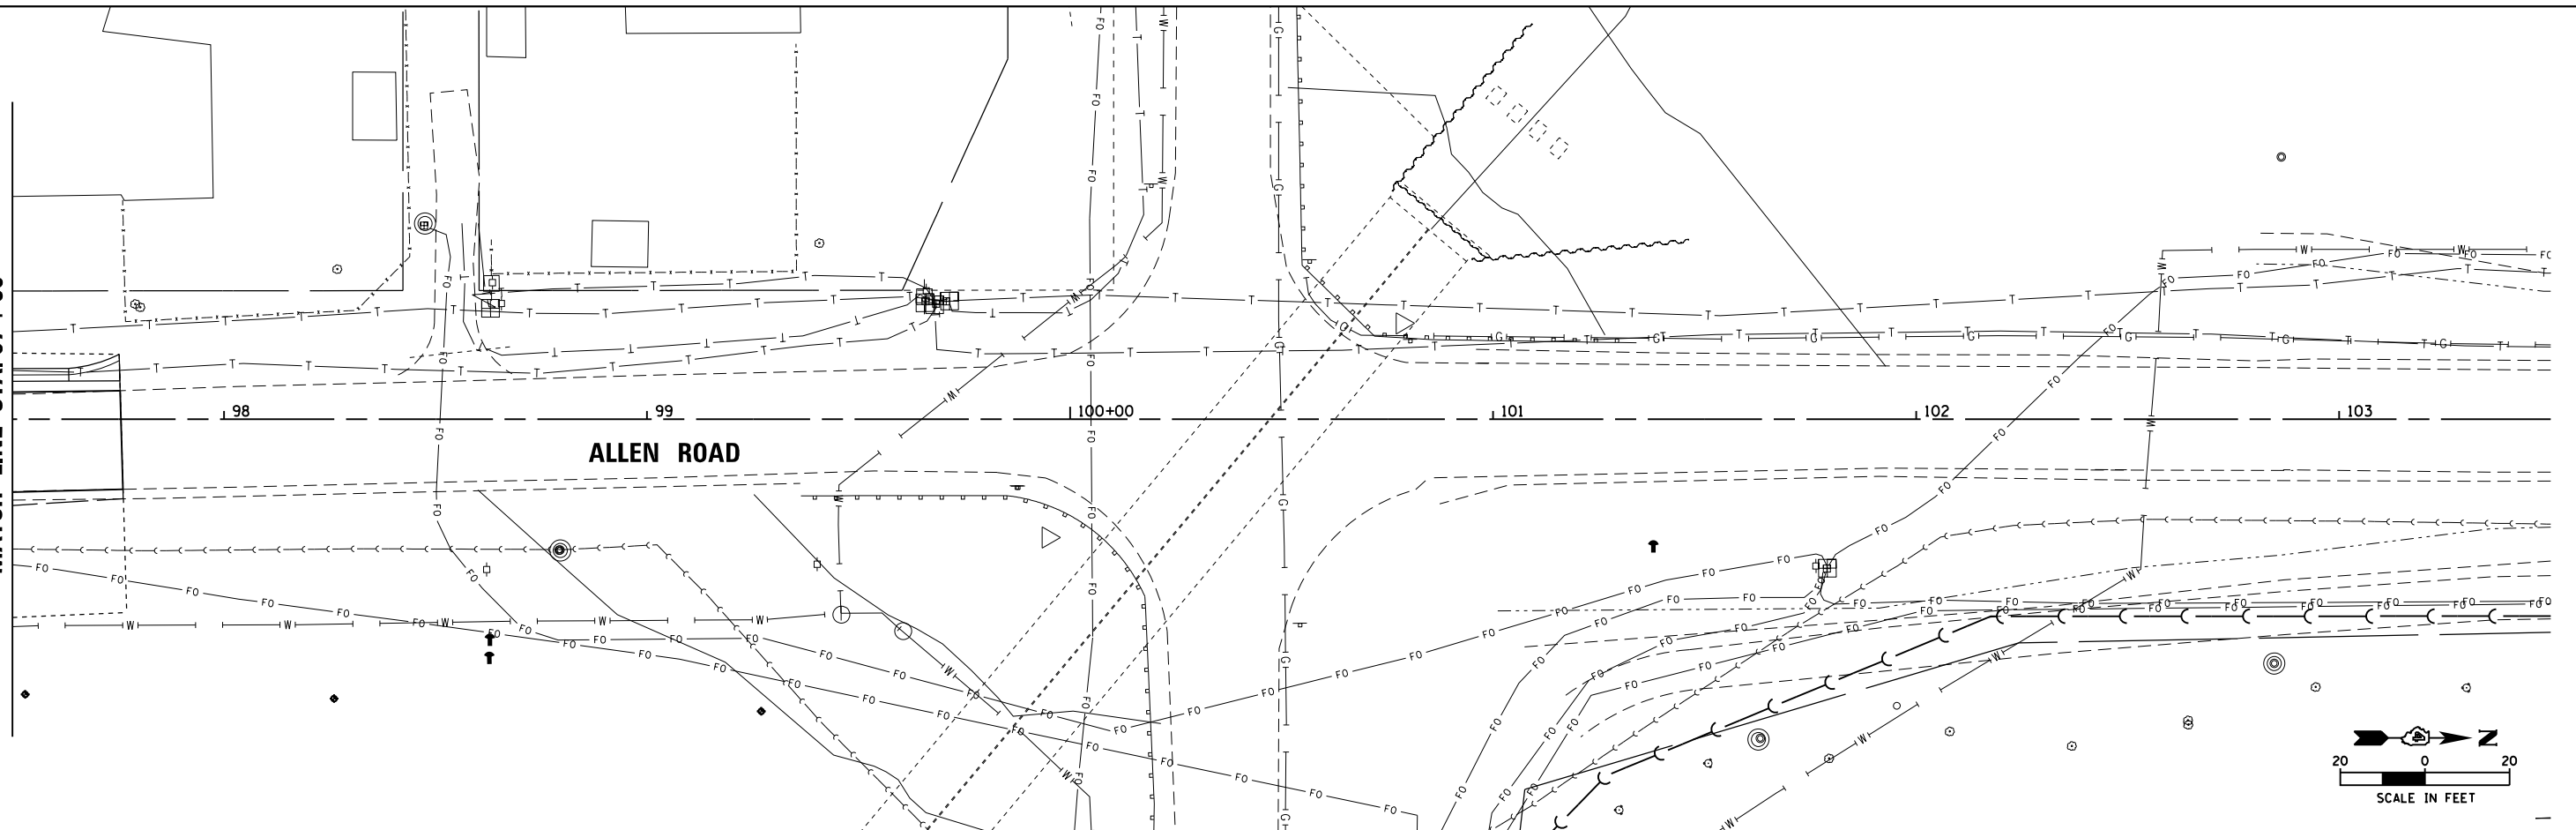

PRAIRIE ENGINEERS OF ILLINOIS, P.C.

FILE NAME =	USER NAME = bbeckstrom	DESIGNED -	BAB	REVISED -	
I:\Jobs\2013\911301 Allen Road Peoria\Civil\Microstation\468683-sht-drain10.dgn		DRAWN -	BAB	REVISED -	
Default		CHECKED -	LDK	REVISED -	
		DATE -	1/24/14	REVISED -	

STATE OF ILLINOIS
DEPARTMENT OF TRANSPORTATION

ALLEN ROAD IMPROVEMENTS
STORM SEWER PLAN AND PROFILE - ALLEN ROAD
SCALE: 1" = 20' SHEET 208 OF 487 SHEETS STA. 97+50 TO STA. 99+00

F.A.U. RTE.	SECTION	COUNTY	TOTAL SHEETS	SHEET NO.
6584	105: (72-7HB)BY	PEORIA	487	208
6585	CONTRACT NO. 68683			

ILLINOIS FED. AID PROJECT