
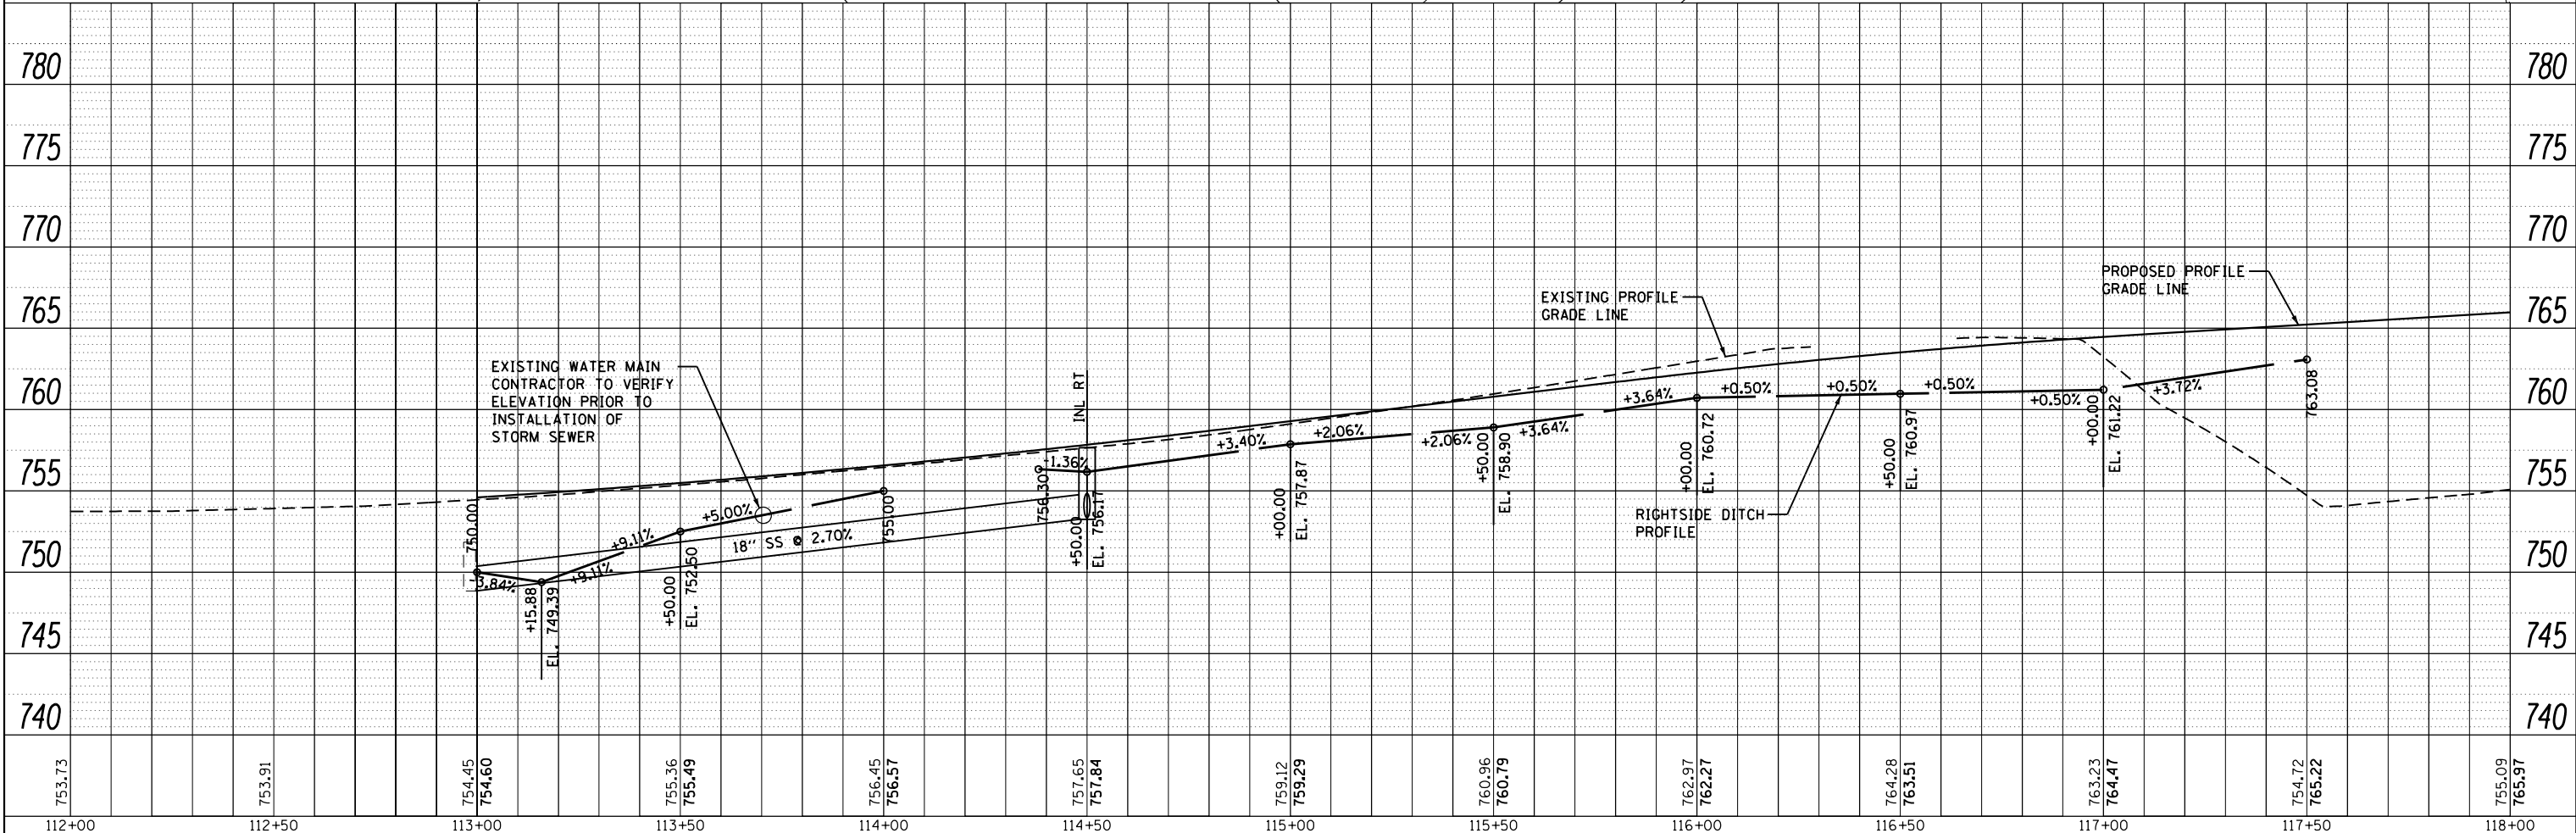


PLAN	SURVEYED	DATE
	PLOTTED	BY
	ALIGNED	CHECKED
	NOTE BOOK	NO.
	FILE NAME	

PROFILE	SURVEYED	DATE
	PLOTTED	BY
	GRADES CHECKED	CHECKED
	NOTE BOOK	NO.
	STRUCTURE	NOTATION
	CHORD	

PRAIRIE ENGINEERS OF ILLINOIS, P.C.

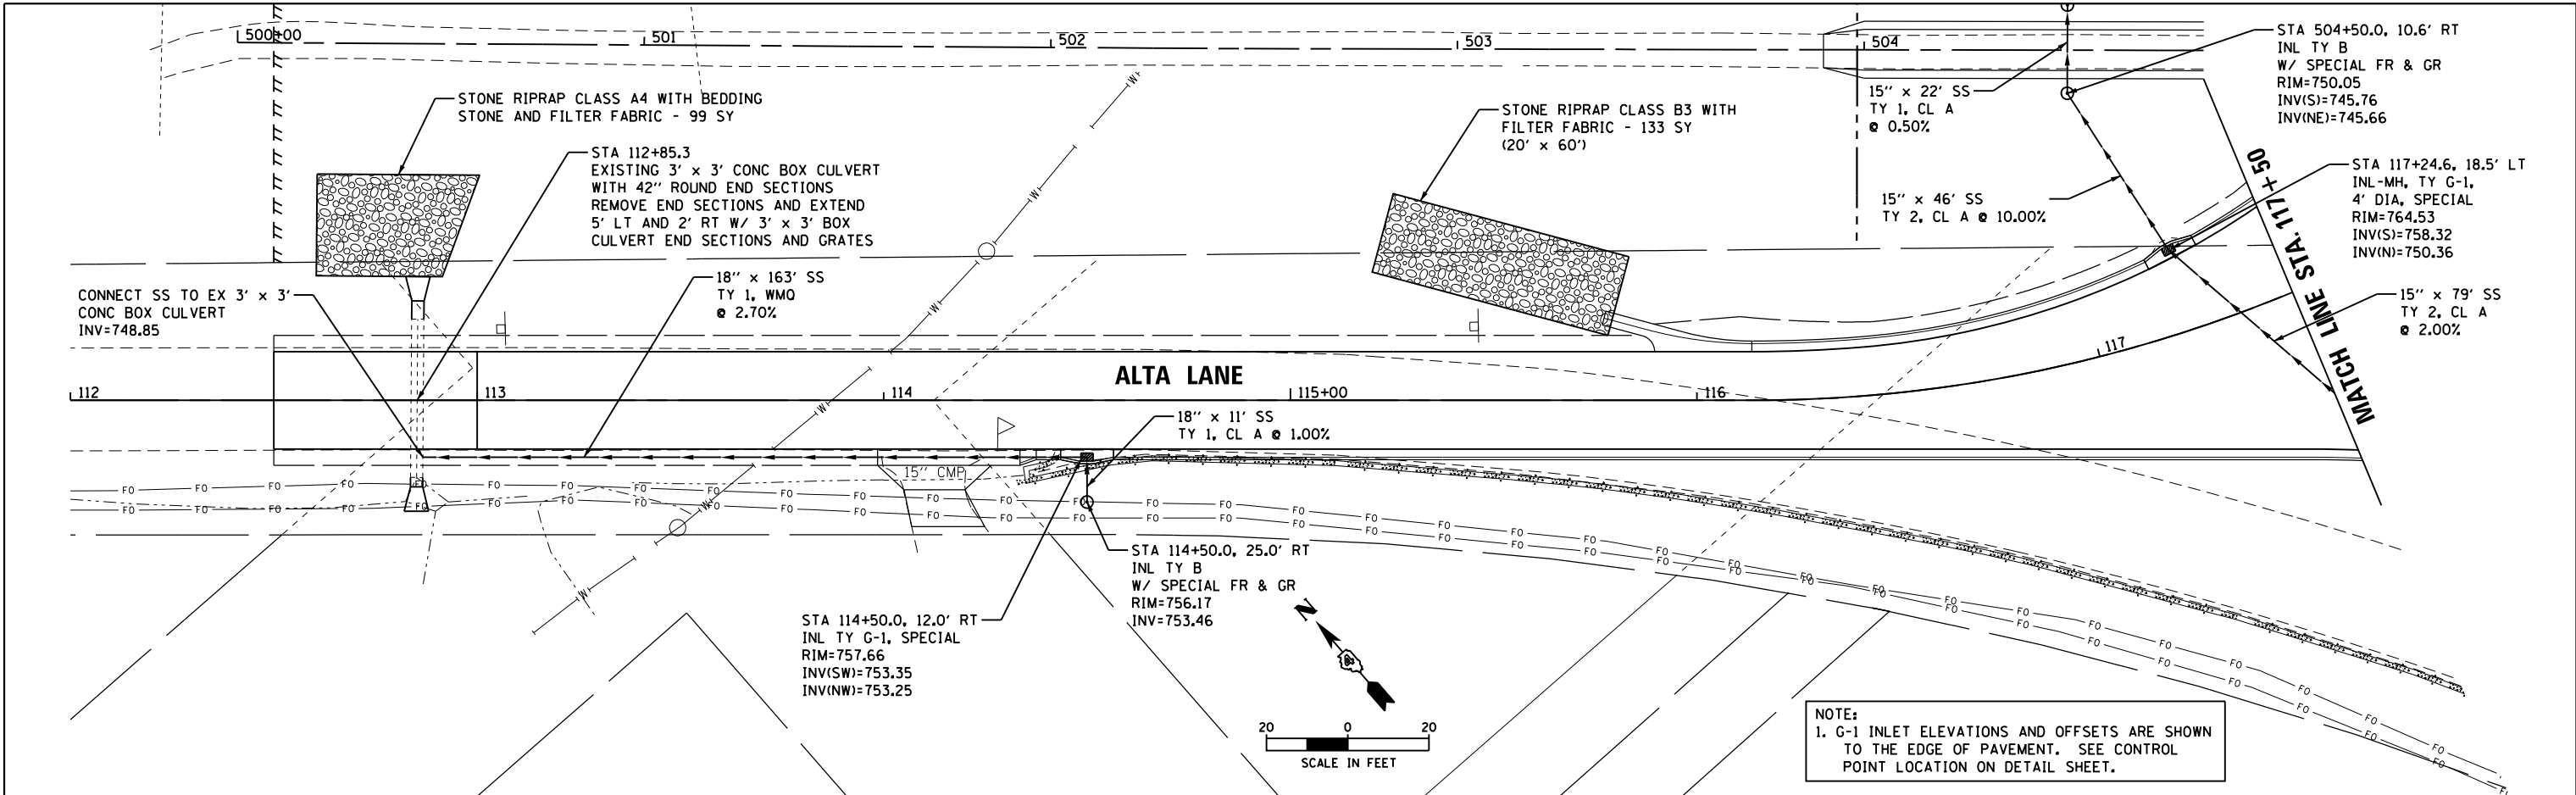

FILE NAME =	USER NAME = bbeckstrom	DESIGNED - BAB	REVISED -	STATE OF ILLINOIS DEPARTMENT OF TRANSPORTATION	ALLEN ROAD IMPROVEMENTS STORM SEWER PLAN AND PROFILE - ALTA LANE			F.A.U. R.T.E.	SECTION	COUNTY	TOTAL SHEETS	SHEET NO.
Default	Microstation\0468683-sht-alta-drain.dgn	DRAWN - BAB	REVISED -		6584	105f (72-7HB)BY	PEORIA	487	210			
	PLOT SCALE = 40.0000' / in.	CHECKED - LDK	REVISED -		6585				CONTRACT NO. 68683			
	PLOT DATE = 1/23/2014	DATE - 1/24/14	REVISED -		SCALE: 1" = 20'				SHEET 210 OF 487 SHEETS	STA. 112+00 TO STA. 117+50	ILLINOIS FED. AID PROJECT	