



- ① Stone Dumped Riprap, Class B4
- ② Heavy Duty Erosion Control Blanket and Seeding

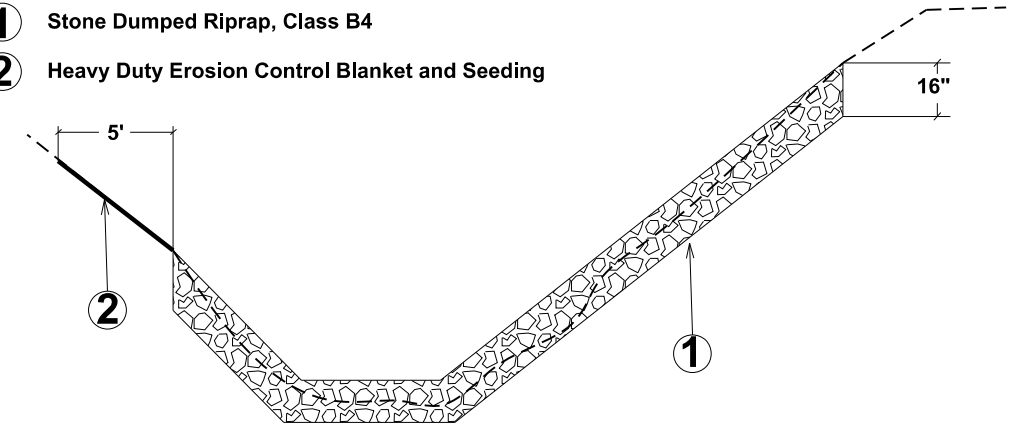

SECTION A-A
FLOWLINE TO BE SHAPED AS DIRECTED BY ENGINEER

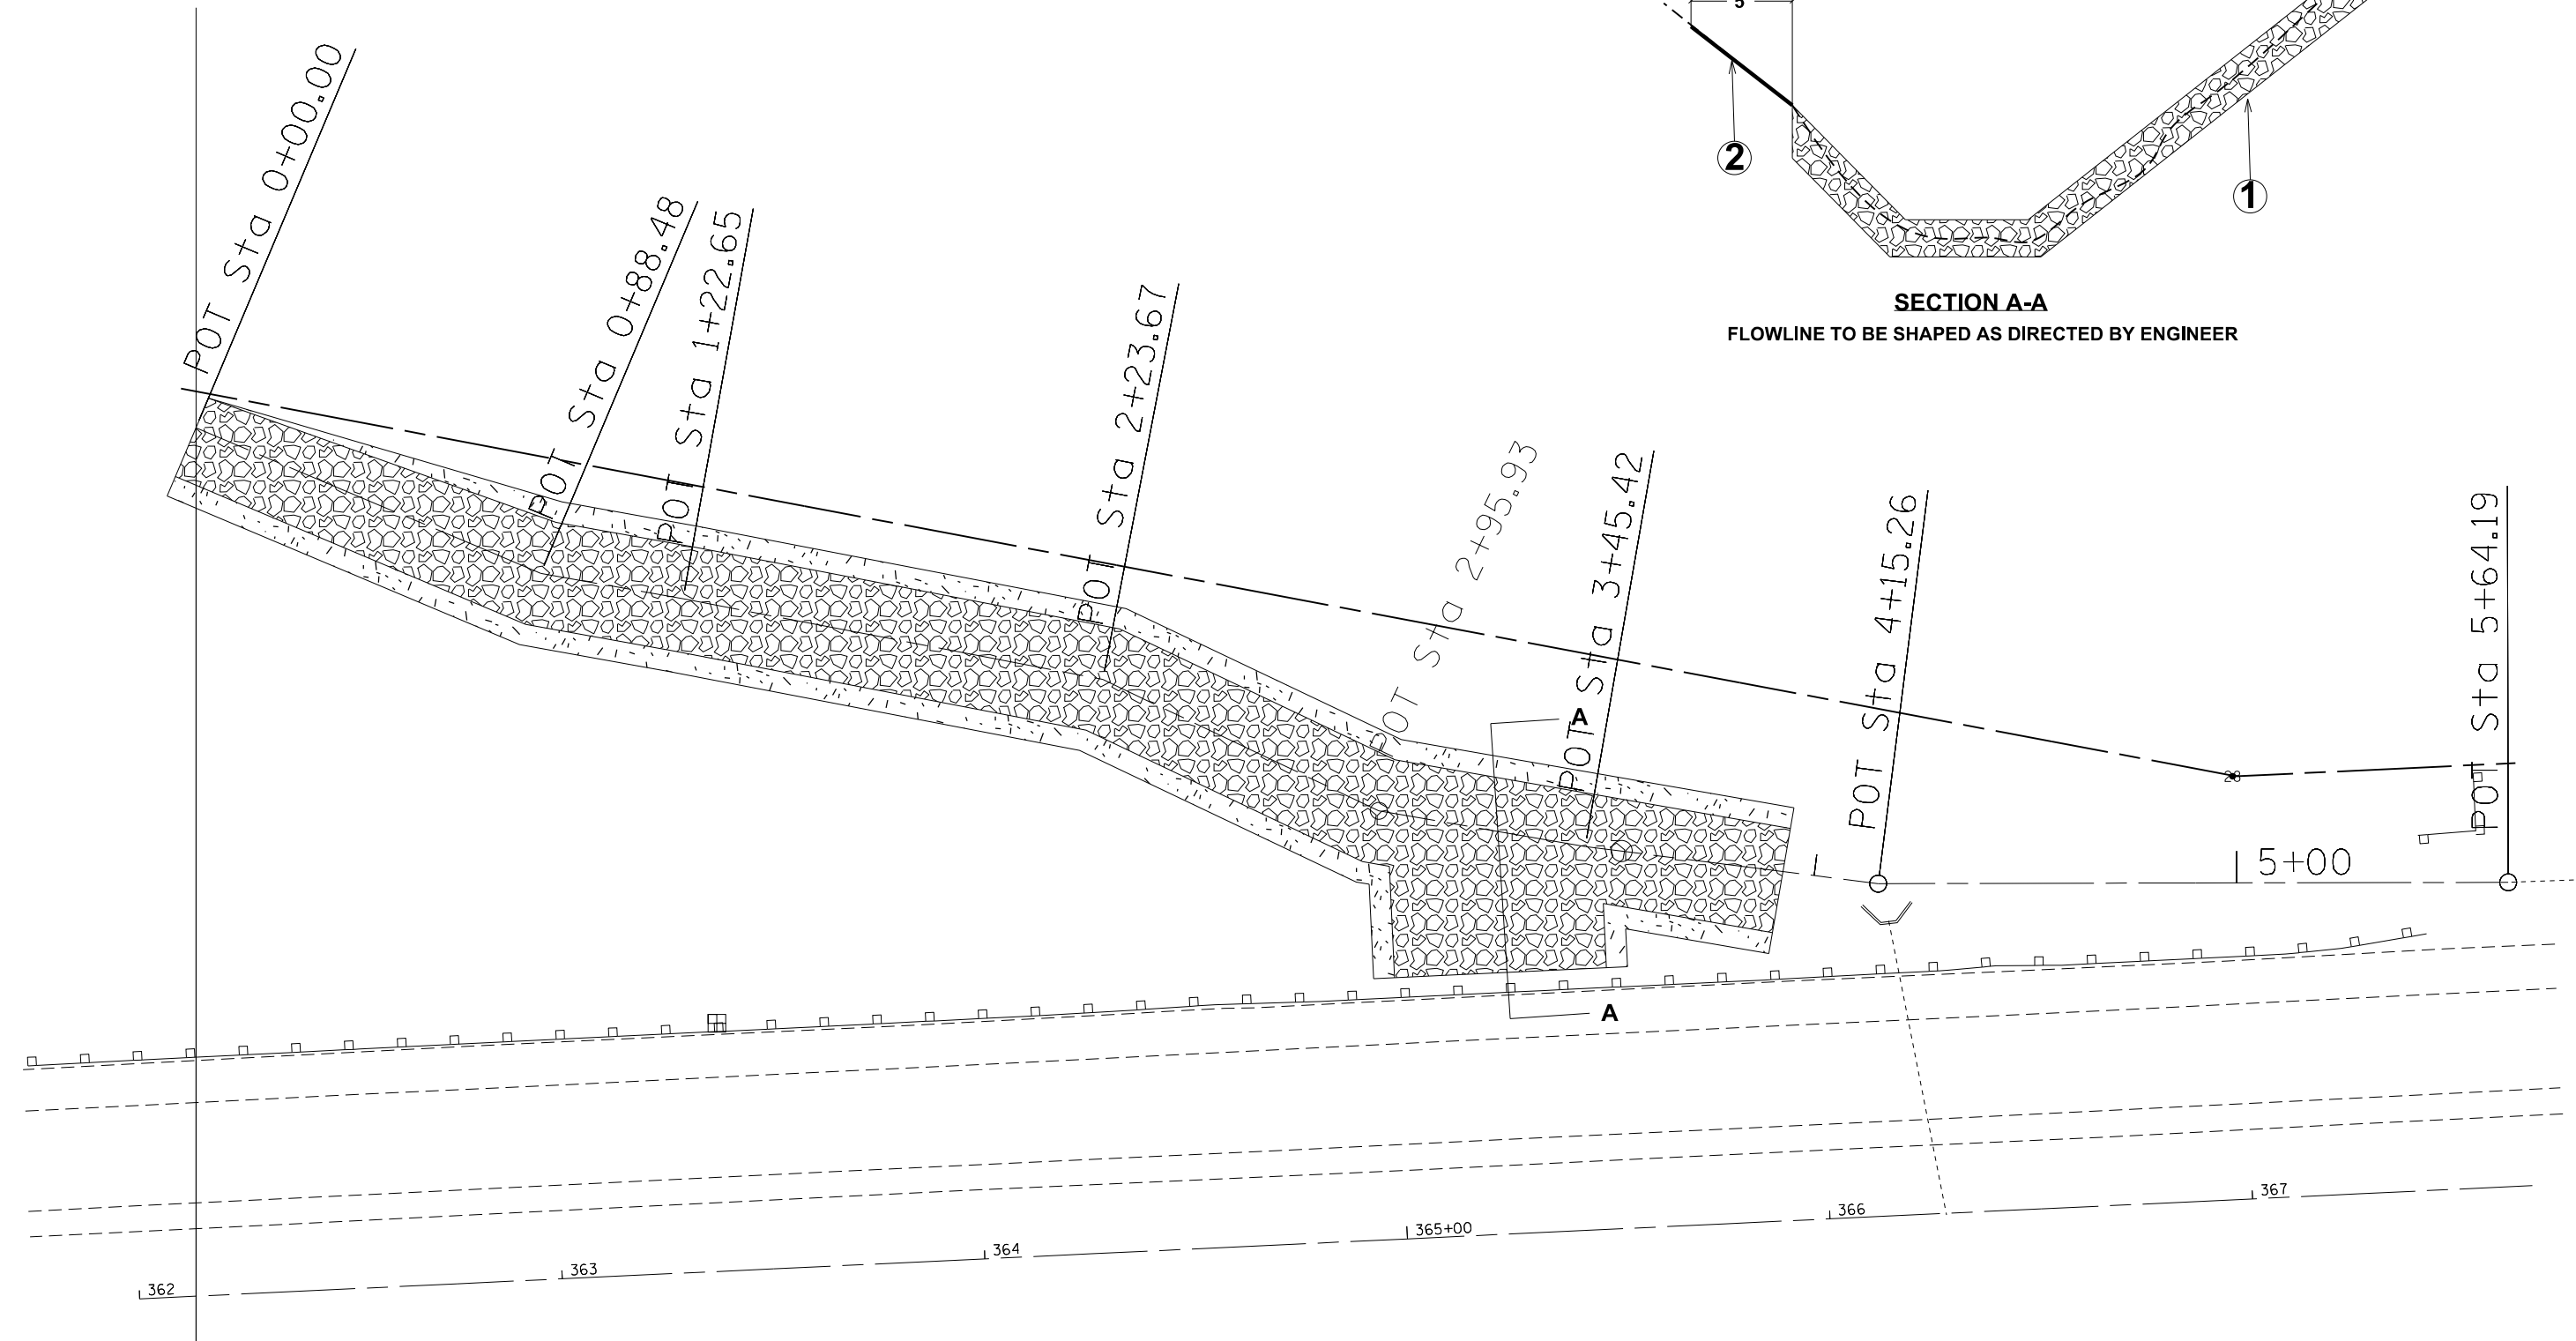

FILE NAME =	USER NAME = aubreys	DESIGNED -	REVISED -	STATE OF ILLINOIS DEPARTMENT OF TRANSPORTATION	PROPOSED PLAN				F.A.P. RTE.	SECTION	COUNTY	TOTAL SHEETS	SHEET NO.
C:\Users\aubreys\Desktop\68B41\0468B41	plan01.dgn	DRAWN -	REVISED -		317	17-1-1	TAZEWELL	16	5				
Default	PLOT SCALE = 100.000' / in.	CHECKED -	REVISED -		CONTRACT NO. 68B41								
	PLOT DATE = 2/5/2014	DATE -	REVISED -		SCALE:	SHEET	OF	SHEETS	STA.	TO	STA.	ILLINOIS FED. AID PROJECT	