


# LOC.8 S.N. 072-0160

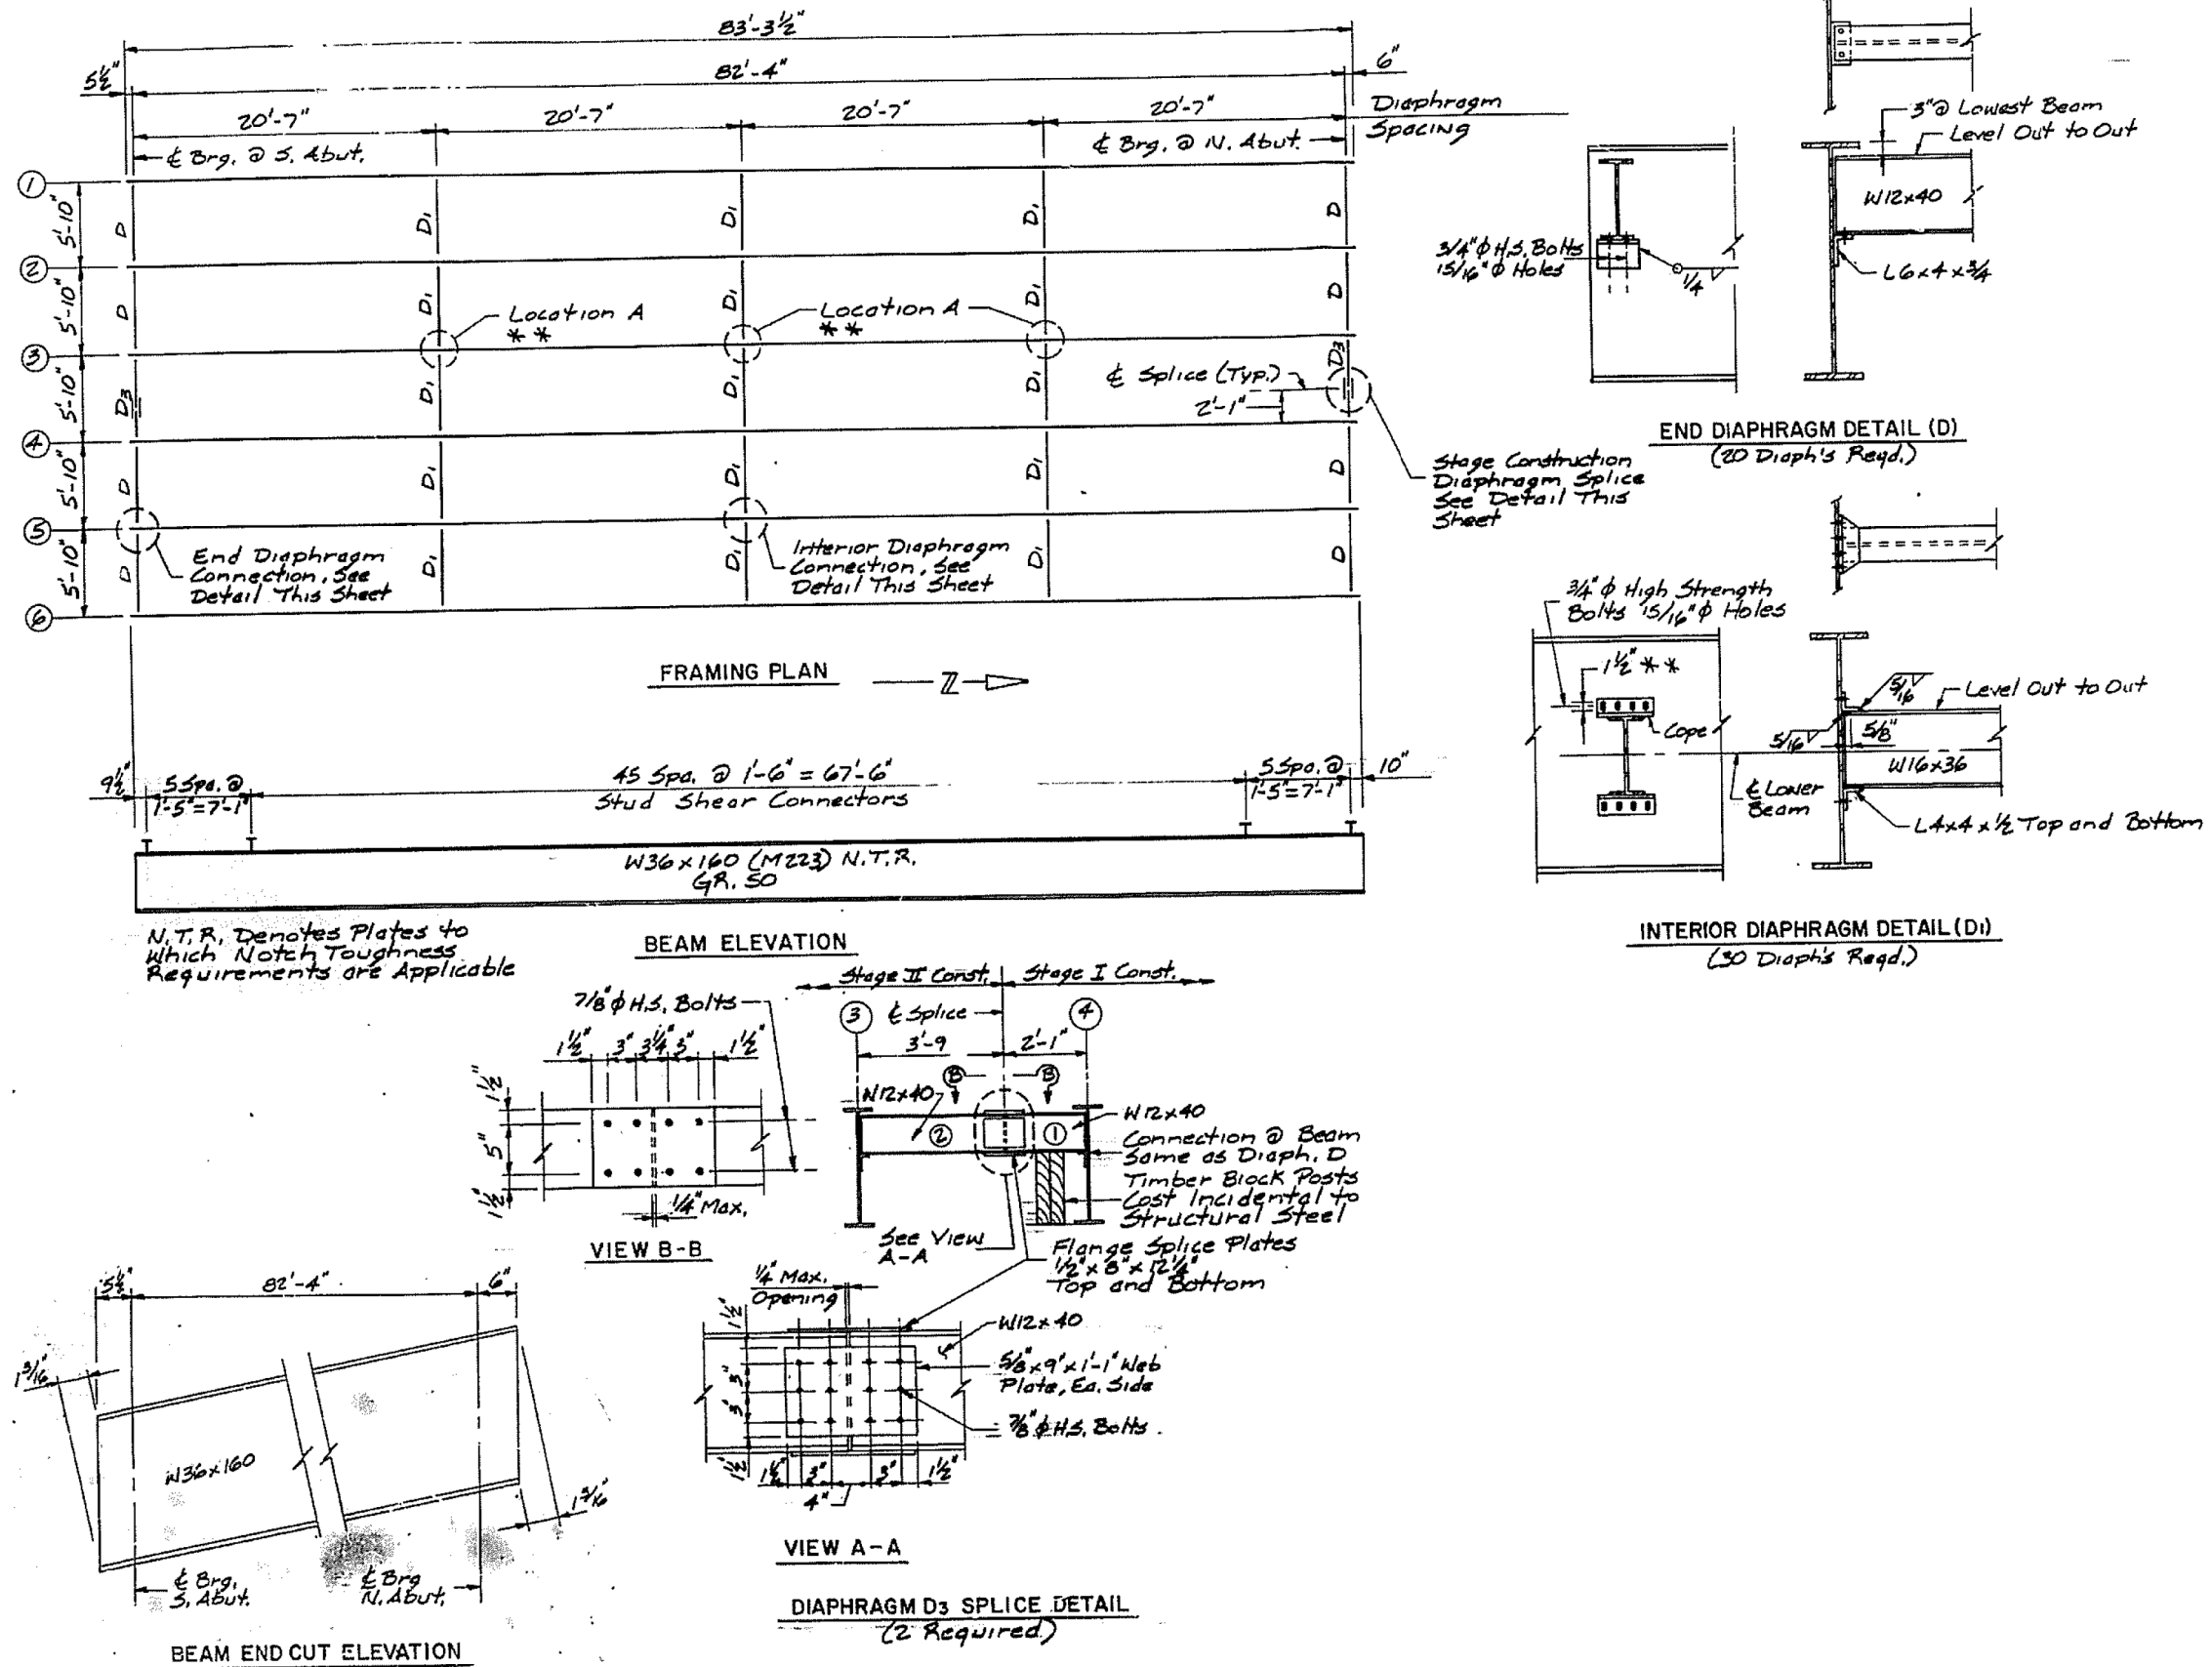

FILE NAME =	USER NAME = aubreys	DESIGNED -	REVISED -	<b>STATE OF ILLINOIS DEPARTMENT OF TRANSPORTATION</b>	<b>LOCATION 8 FRAMING PLAN &amp; DIAPHRAGM INFORMATION ONLY</b>	F.A. RTE.	SECTION	COUNTY	TOTAL SHEETS	SHEET NO.		
Default	ei:\users\aubreys\desktop\68b49\68b49_2014 Metalizing.dgn	DRAWN -	REVISED -			VAR D4 Bridge Metalizing 2014	Various	23	23	CONTRACT NO. 68B49		
	PLOT SCALE = 100.0000' / in.	CHECKED -	REVISED -			SCALE:	SHEET	OF	SHEETS	STA.	TO	STA.
	PLOT DATE = 2/14/2014	DATE -	REVISED -			ILLINOIS FED. AID PROJECT						