




LOCATION 1

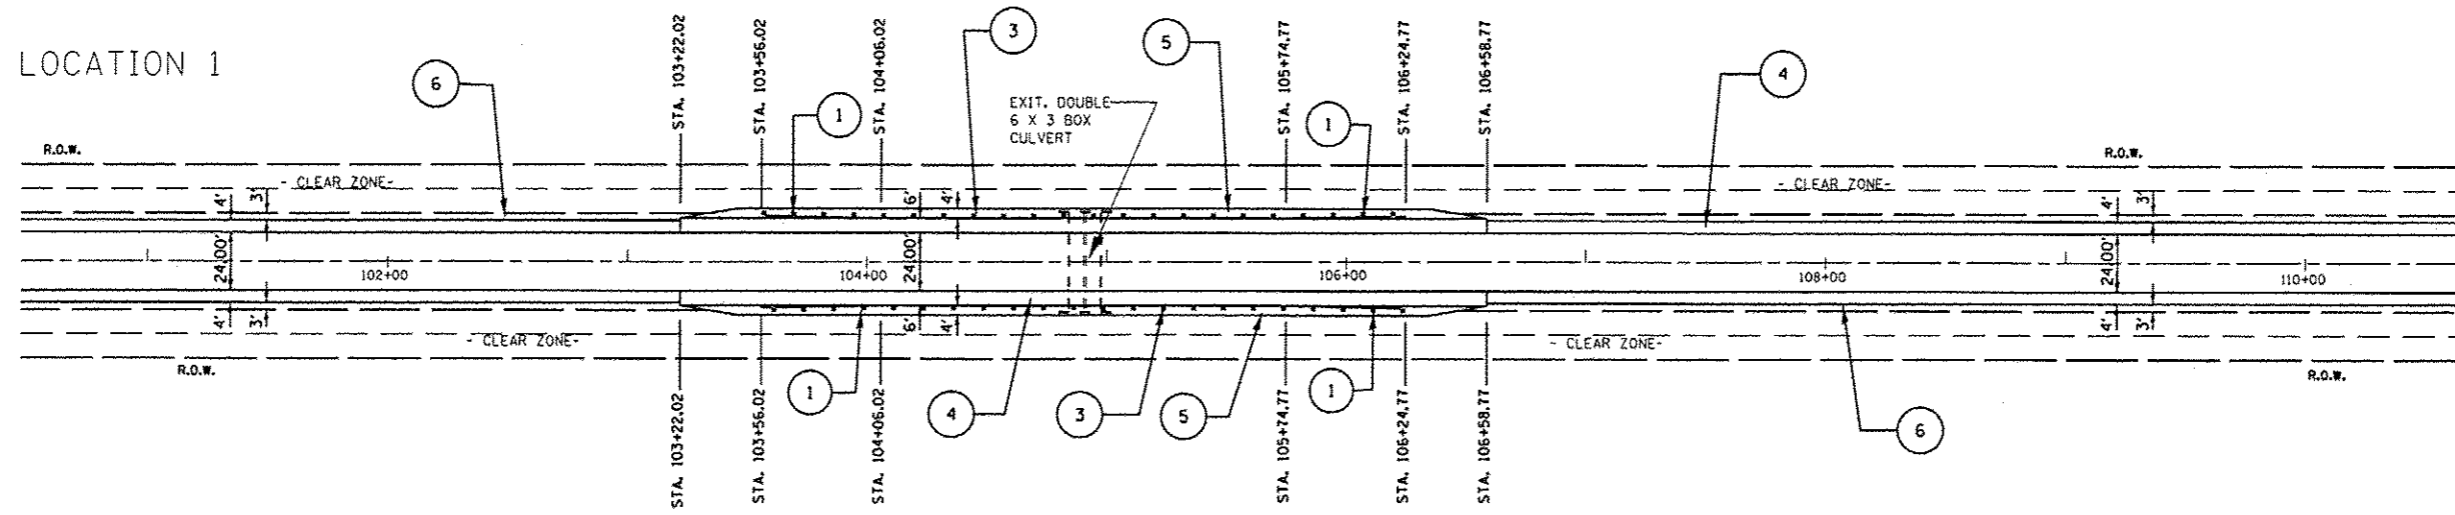

LOCATION 2

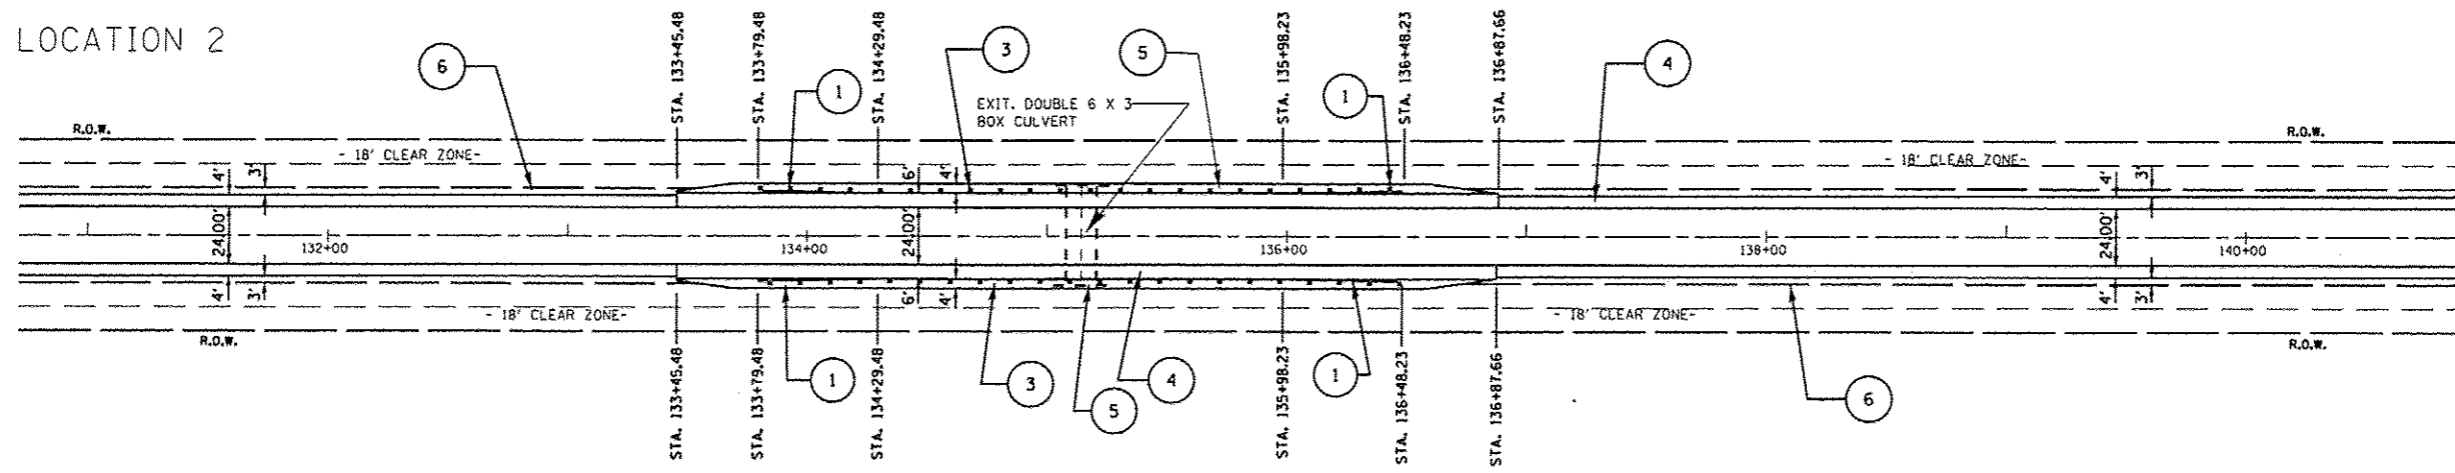

LOCATION 3

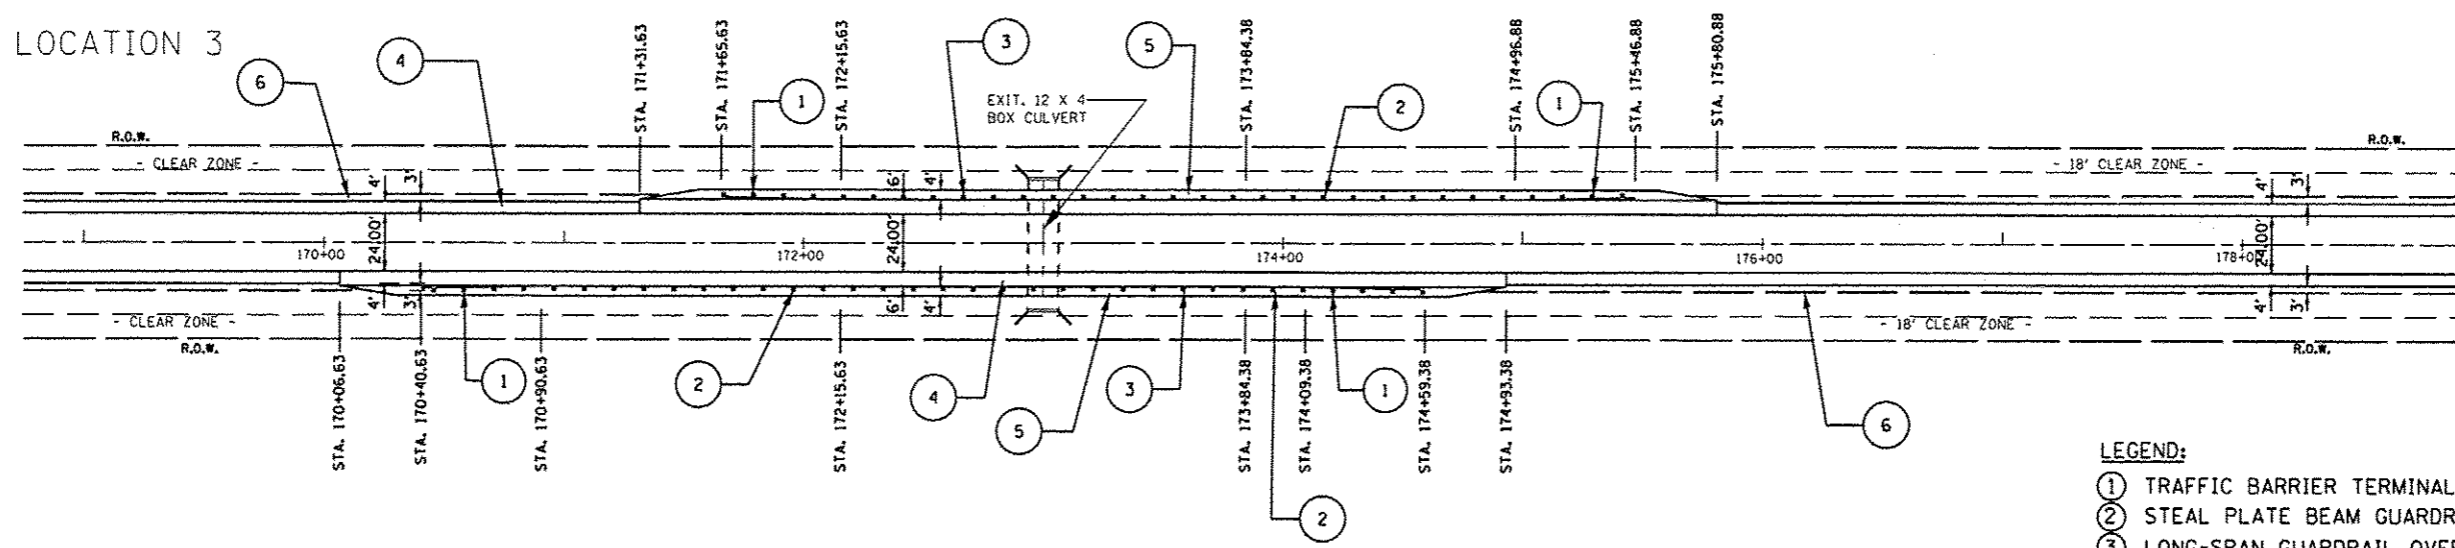

- LEGEND:**
- ① TRAFFIC BARRIER TERMINAL, TYPE 1 (SPECIAL) TANGENT
 - ② STEEL PLATE BEAM GUARDRAIL, TYPE A, 6 FOOT POTS
 - ③ LONG-SPAN GUARDRAIL OVER CULVERT, 18FT 9IN SPAN
 - ④ HOT-MIX ASPHALT SHOULDERS, 8"
 - ⑤ GUARDRAIL AGGREGATE EROSION CONTROL
 - ⑥ AGGREGATE WEDGE SHOULDER, TYPE B

FILE NAME =	USER NAME = mackba	DESIGNED -	REVISED -	STATE OF ILLINOIS DEPARTMENT OF TRANSPORTATION	PLANVIEW	F.A.P. RTE.	SECTION	COUNTY	TOTAL SHEETS	SHEET NO.	
SYGEM\DRIFT\STG\PLNS\504013\68863\68863.dgn		DRAWN -	REVISED -			698	1261	WOODFORD	15	11	
PLOT SCALE = 88.0033' / in.		CHECKED -	REVISED -			CONTRACT NO. 68863					
PLOT DATE = 1/30/2014		DATE -	REVISED -			ILLINOIS FED. AID PROJECT					